




First Floor, +56.5m AOD

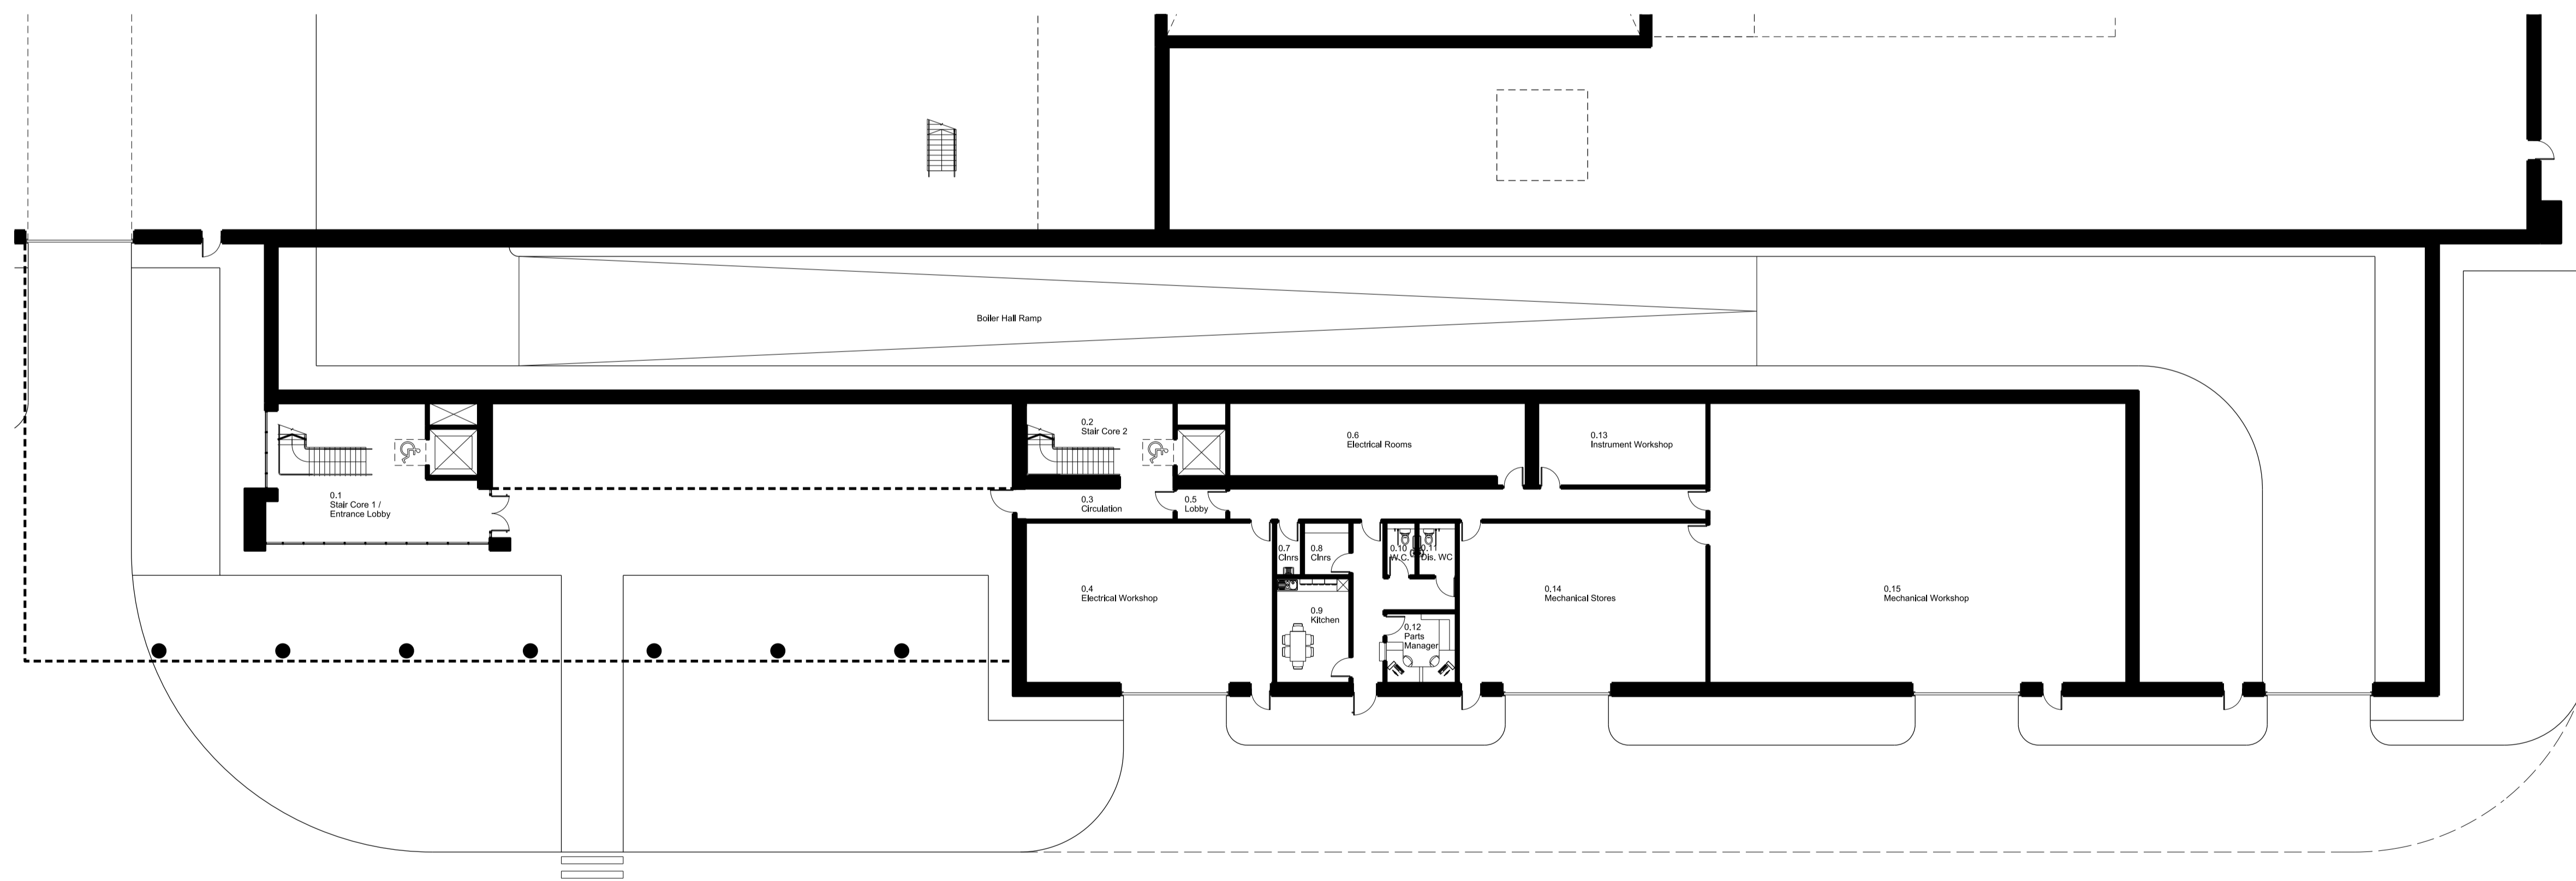

Ground Floor, +52m AOD

NOTE

1. THIS DRAWING IS COPYRIGHT GSDA LTD.
2. THE CONTRACTOR MUST NOT SCALE FROM THE DRAWING ALL DIMENSIONS TO BE TAKEN FROM DIMENSION STRINGS.
3. WHERE ANY DISCREPANCIES ARE FOUND BETWEEN DIMENSIONS THESE MUST BE BROUGHT TO THE ATTENTION OF THE ARCHITECTS FOR RESOLUTION.
4. WHERE DISCREPANCIES EXIST BETWEEN REFERENCE OR ASSEMBLY DRAWINGS & DETAIL DRAWINGS, THE LATTER TAKE PREFERENCE.

 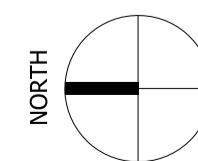

PROJECT		LONGRIDGE ROAD ENERGY CENTRE			
DRAWING		Admin and Workshop Block Ground and First Floor Plans			
FOR PLANNING		-	19/05/07	Issued for planning	
1:200@A1	SCALE	19/05/07	DATE		
1377 PL120	DWG. NO.	-	REVISION		

GSDA
 GARRY STEWART DESIGN ASSOCIATES
 Highlands House, Office 300A, 165 The Broadway, Wimbledon, London, SW19 1NE
 T. 020 8544 8085