



County Hall New Lift Location Plan 1:1250

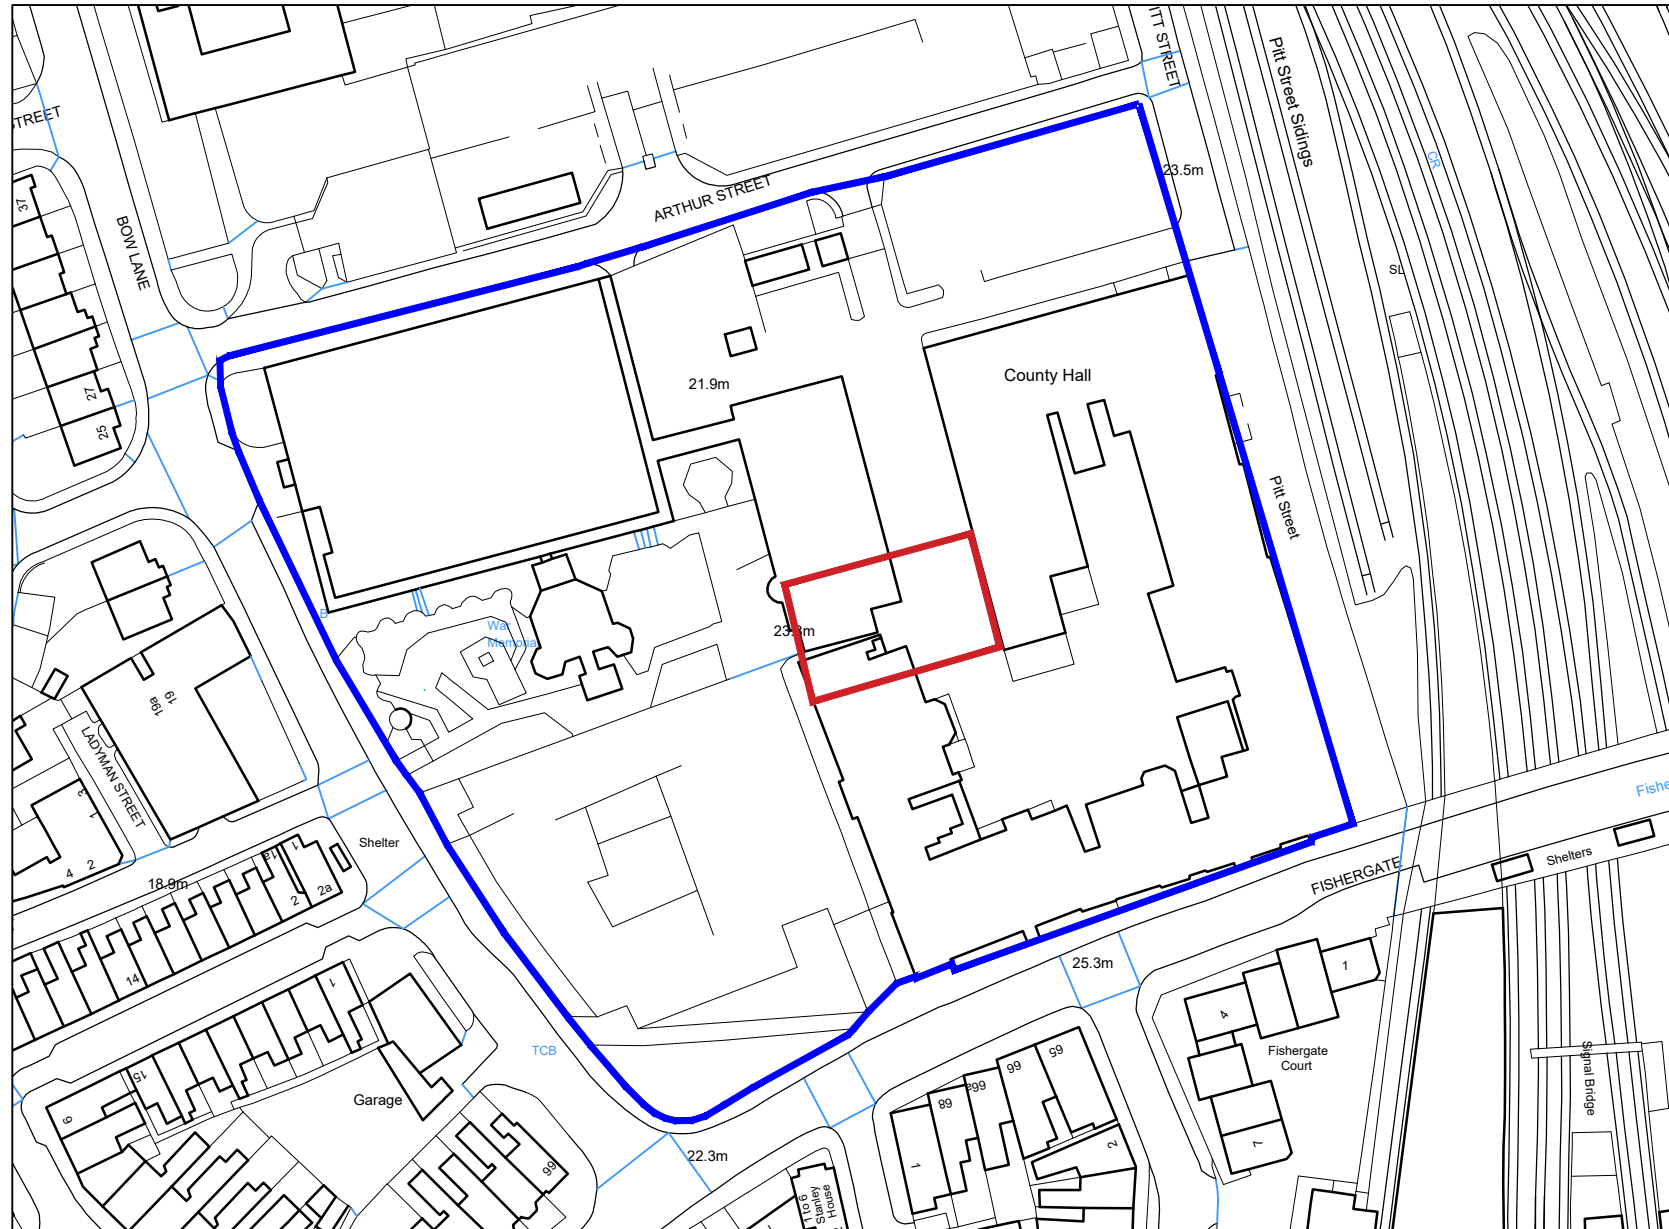

Land and Property Owned —  
 Site of Proposed Works —

 

**HEALTH & SAFETY COMMENTS**

The client must abide by the construction design and management regulations 2015 which relate to any building works which: (a) lasts longer than 30 working days and has more than 20 workers working simultaneously at any point in the project. or: (b) exceeds 500 person days.

**HEALTH AND SAFETY**  
 the contractor is reminded of their liability to ensure due care, attention and consideration is given in regard to safe practice in compliance with the health and safety at work act 1974.

**MATERIALS AND WORKMANSHIP**  
 all works are to be carried out in a workmanlike manner. all materials and workmanship must comply with regulation 7 of the building regulations, all relevant British standards, European standards, agreement certificates, product certification of schemes (kite marks) etc. products conforming to a European technical standard or harmonised European product should have a ce marking.

**SITE INVESTIGATION**  
 a survey of the site is to be carried out by a suitably qualified person including an initial ground investigation, a desk study and a walk over survey. a copy of all reports and surveys to be sent to building control for approval before works commence on site. any asbestos, contaminated soil or lead paint found on the site is to be removed by a specialist. asbestos is to be dealt with in accordance with the control of asbestos regulations 2006.

This map is reproduced from Ordnance Survey material with the permission of Ordnance Survey on behalf of the Controller of Her Majesty's Stationery Office (C) Crown Copyright. Unauthorised reproduction may lead to prosecution or civil proceedings. Lancashire County Council- OS Licence 100023320 (C).

16.01.24	P1	Planning
DATE	REV	NOTES



**Design & Construction**

DESIGN & CONSTRUCTION, LANCASHIRE COUNTY COUNCIL,  
 PO BOX 100, PR1 0LD. TEL: 0300 1236701

**TOWN NAME**  
 Preston

**PREMISES NAME**  
 County Hall

**PREMISES NO.**

<b>SCALE</b> ● A3 1:1250	<b>DRAWN BY</b> SJH	<b>DATE</b> 08/03/23	<b>CHECKED BY</b> SO'L
-----------------------------	------------------------	-------------------------	---------------------------

**PROJECT**  
 New Lift Installation County Hall Old Building

**DRAWING TITLE**  
 Site Plan Location

**DRAWING STATUS**  
 Planning

© LANCASHIRE COUNTY COUNCIL MMXVII  
 NOTE: ALL RIGHTS DESCRIBED IN CHAPTER IV OF THE COPYRIGHT, DESIGN AND PATENTS ACT 1988 HAVE BEEN GENERALLY ASSERTED.  
 DIMENSIONS ARE NOT TO BE SCALED FROM THIS DRAWING.  
 ALL WRITTEN MEASUREMENTS ARE TO BE CHECKED ON SITE BY THE CONTRACTOR.

<b>PROJECT NO.</b> 9011-LCC-XX-00-	<b>DRAWING NO.</b> DR-A-40_50_63-0001	<b>REVISION</b> S3.P01
---------------------------------------	--	---------------------------