


**(0-) Irrigation Tank, Pump Room and Substation
- Floor Plan**
1 : 100

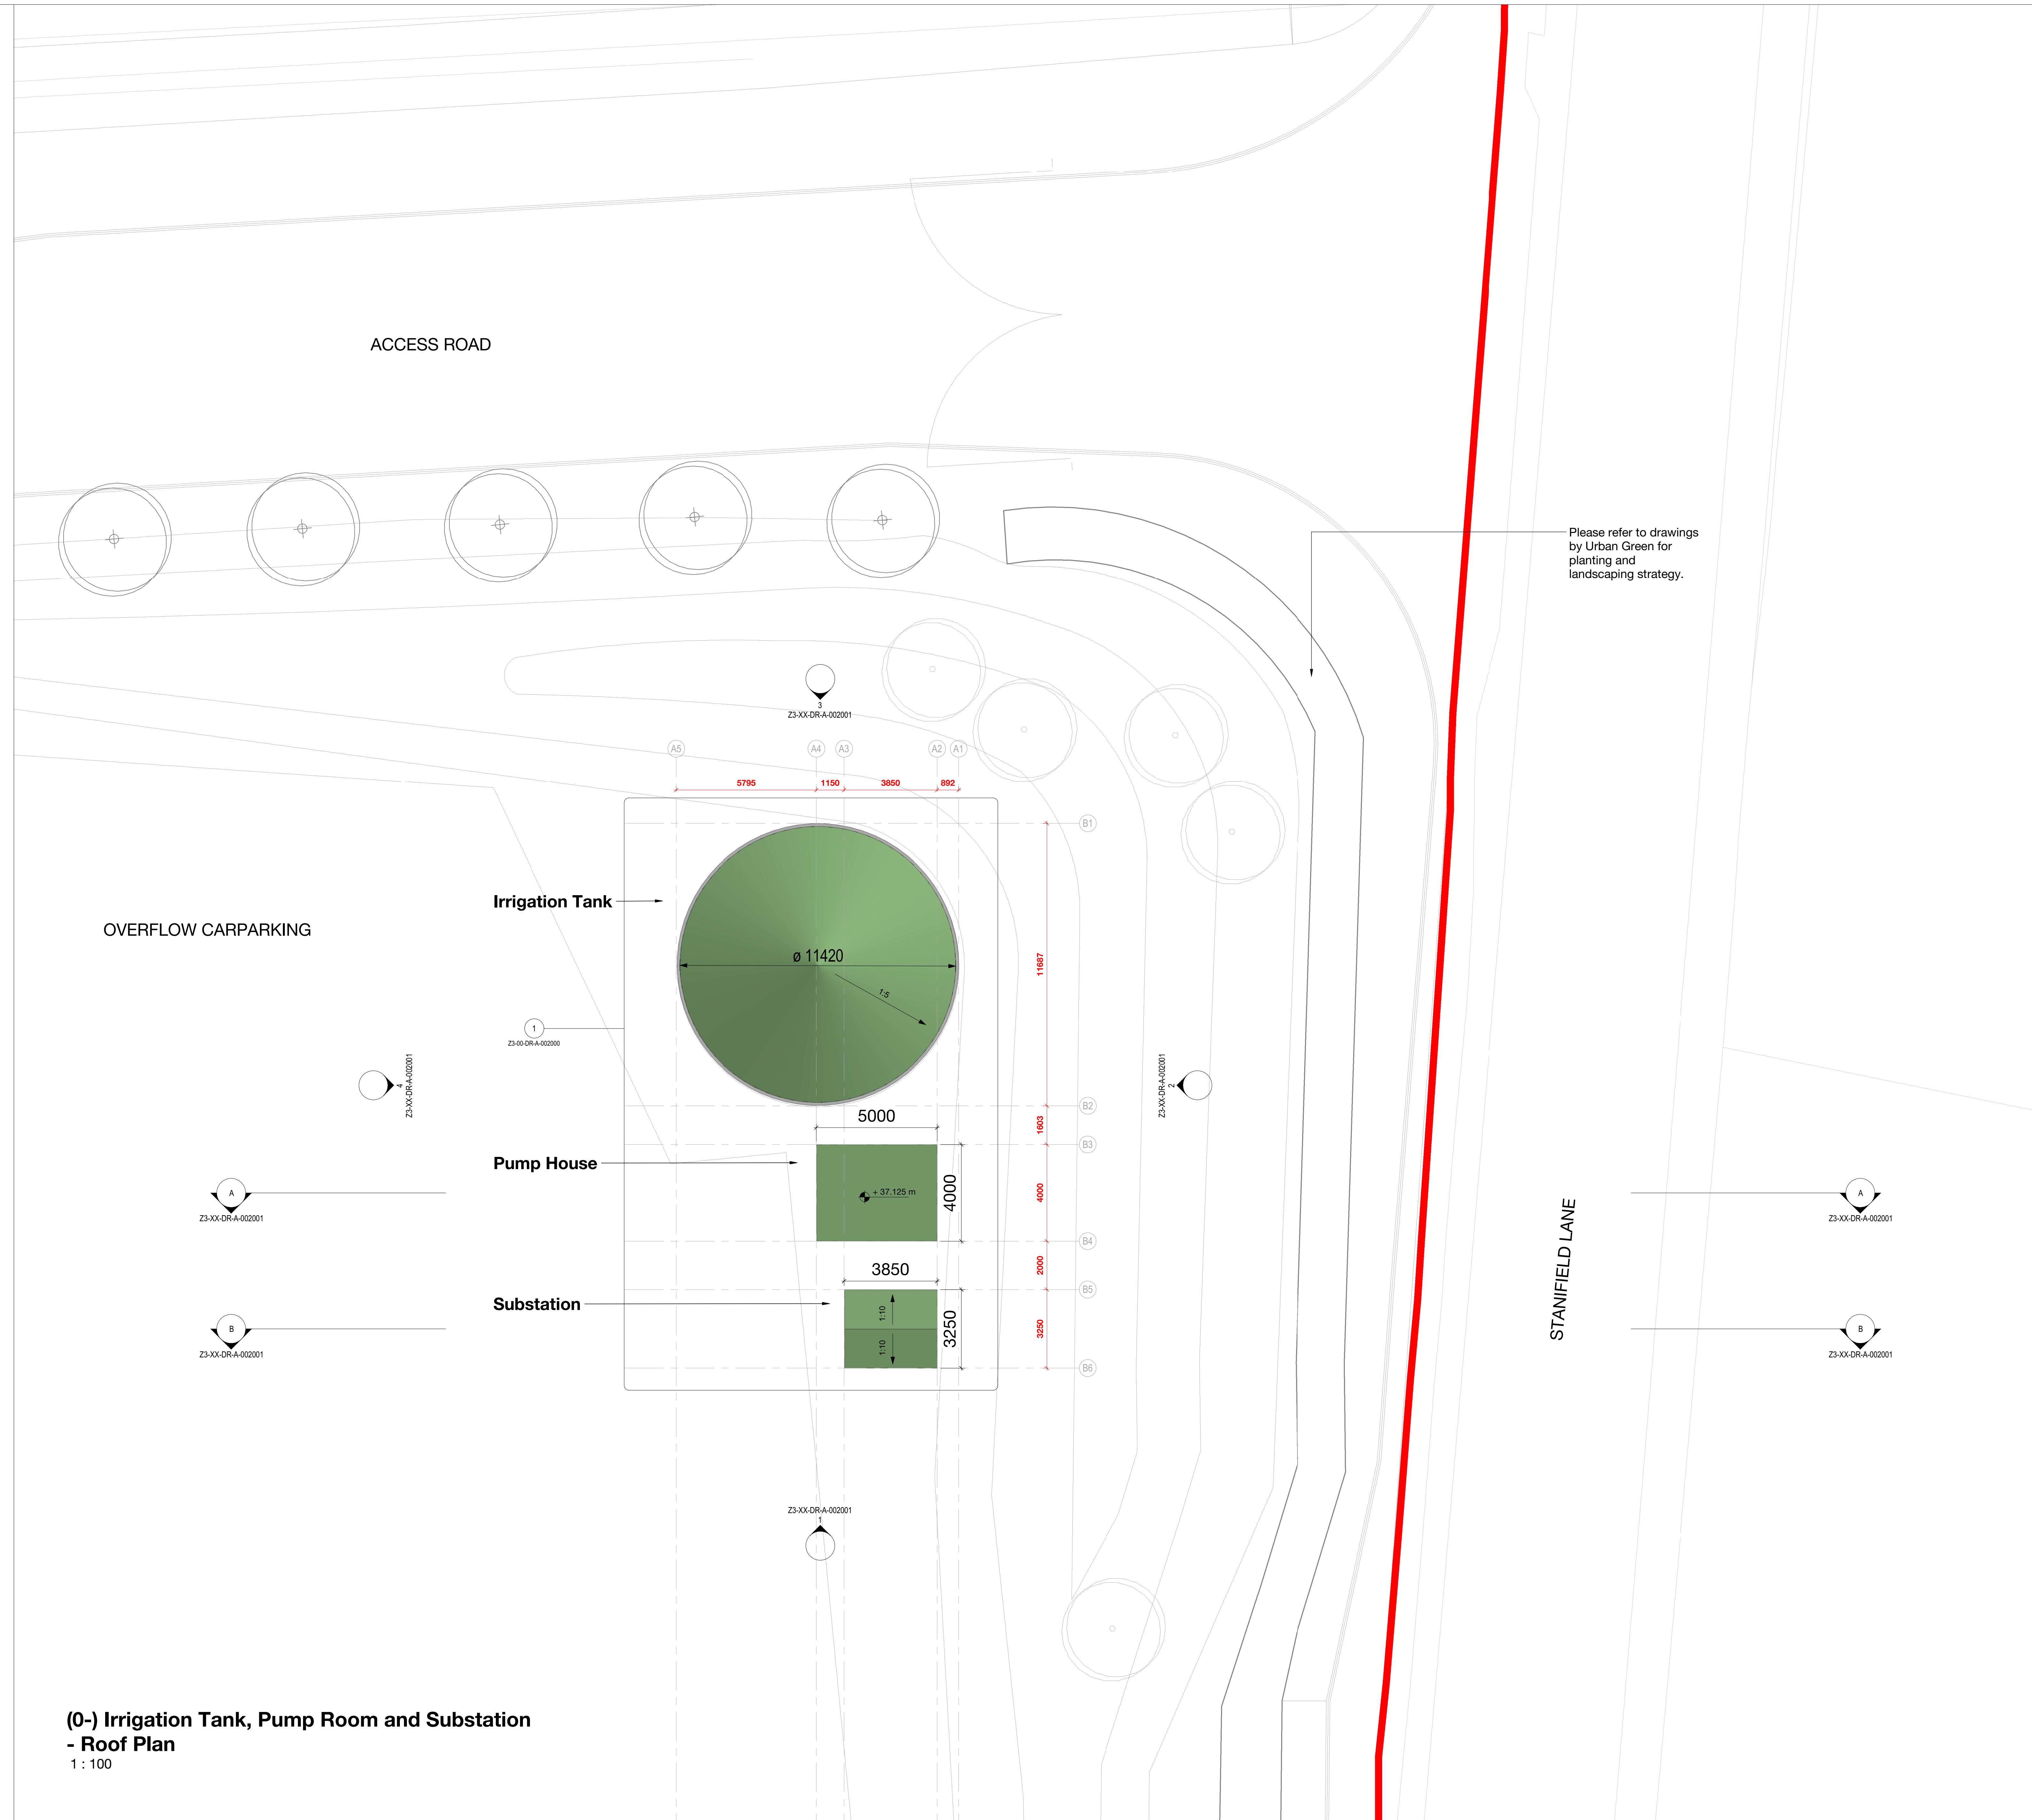

**(0-) Irrigation Tank, Pump Room and Substation
- Roof Plan**
1 : 100

Please refer to drawings by Urban Green for planting and landscaping strategy.



BUILDING DESIGN PARTNERSHIP SHALL HAVE NO RESPONSIBILITY FOR ANY USE MADE OF THIS DOCUMENT OTHER THAN THAT FOR WHICH IT WAS PREPARED AND ISSUED.
ALL DIMENSIONS SHOULD BE CHECKED ON SITE.
DO NOT SCALE FROM THIS DRAWING.
ANY DRAWING ERRORS OR OMISSIONS SHOULD BE BROUGHT TO THE ATTENTION OF BUILDING DESIGN PARTNERSHIP AT THE ADDRESS SHOWN BELOW.
DRAWINGS SHALL BE READ IN CONJUNCTION WITH THE FOLLOWING BEFORE WORK COMMENCES:
• THE CONSTRUCTION REGISTER
• THE BDP FOR SERIES OF DRAWINGS
• THE PROJECT CONSTRUCTION REGISTER

NOTES

KEY

Site Boundary

Please refer to Irrigation Control drawings for additional dimensions and details.
Please read in conjunction with Landscape Architect drawings which illustrate the soft landscaping strategy in greater detail.

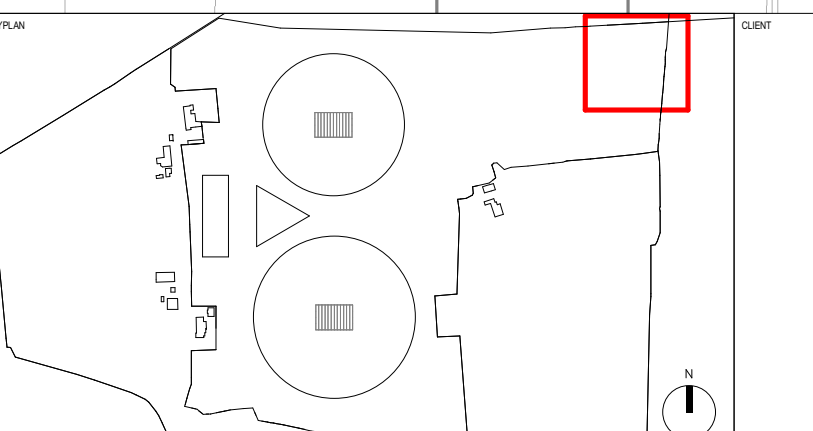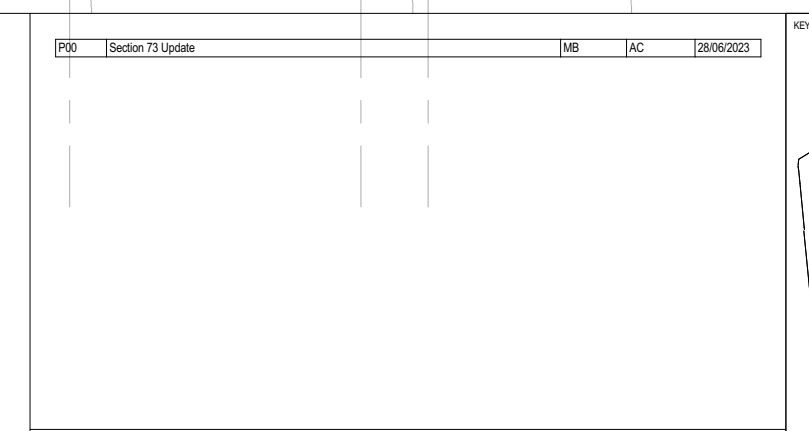

11 Ducie Street
PO Box 85
Piccadilly Basin
Manchester
M60 3JX
United Kingdom
T +44 (0)161 828 2200
www.bdp.com



Woodcock Estate

P3000932

Irrigation Tank, Pump Room and Substation Plan

210002-BDP-Z3-00-DR-A-002000

Scale: As indicated
Date: 23/06/23
Sheet: P00