
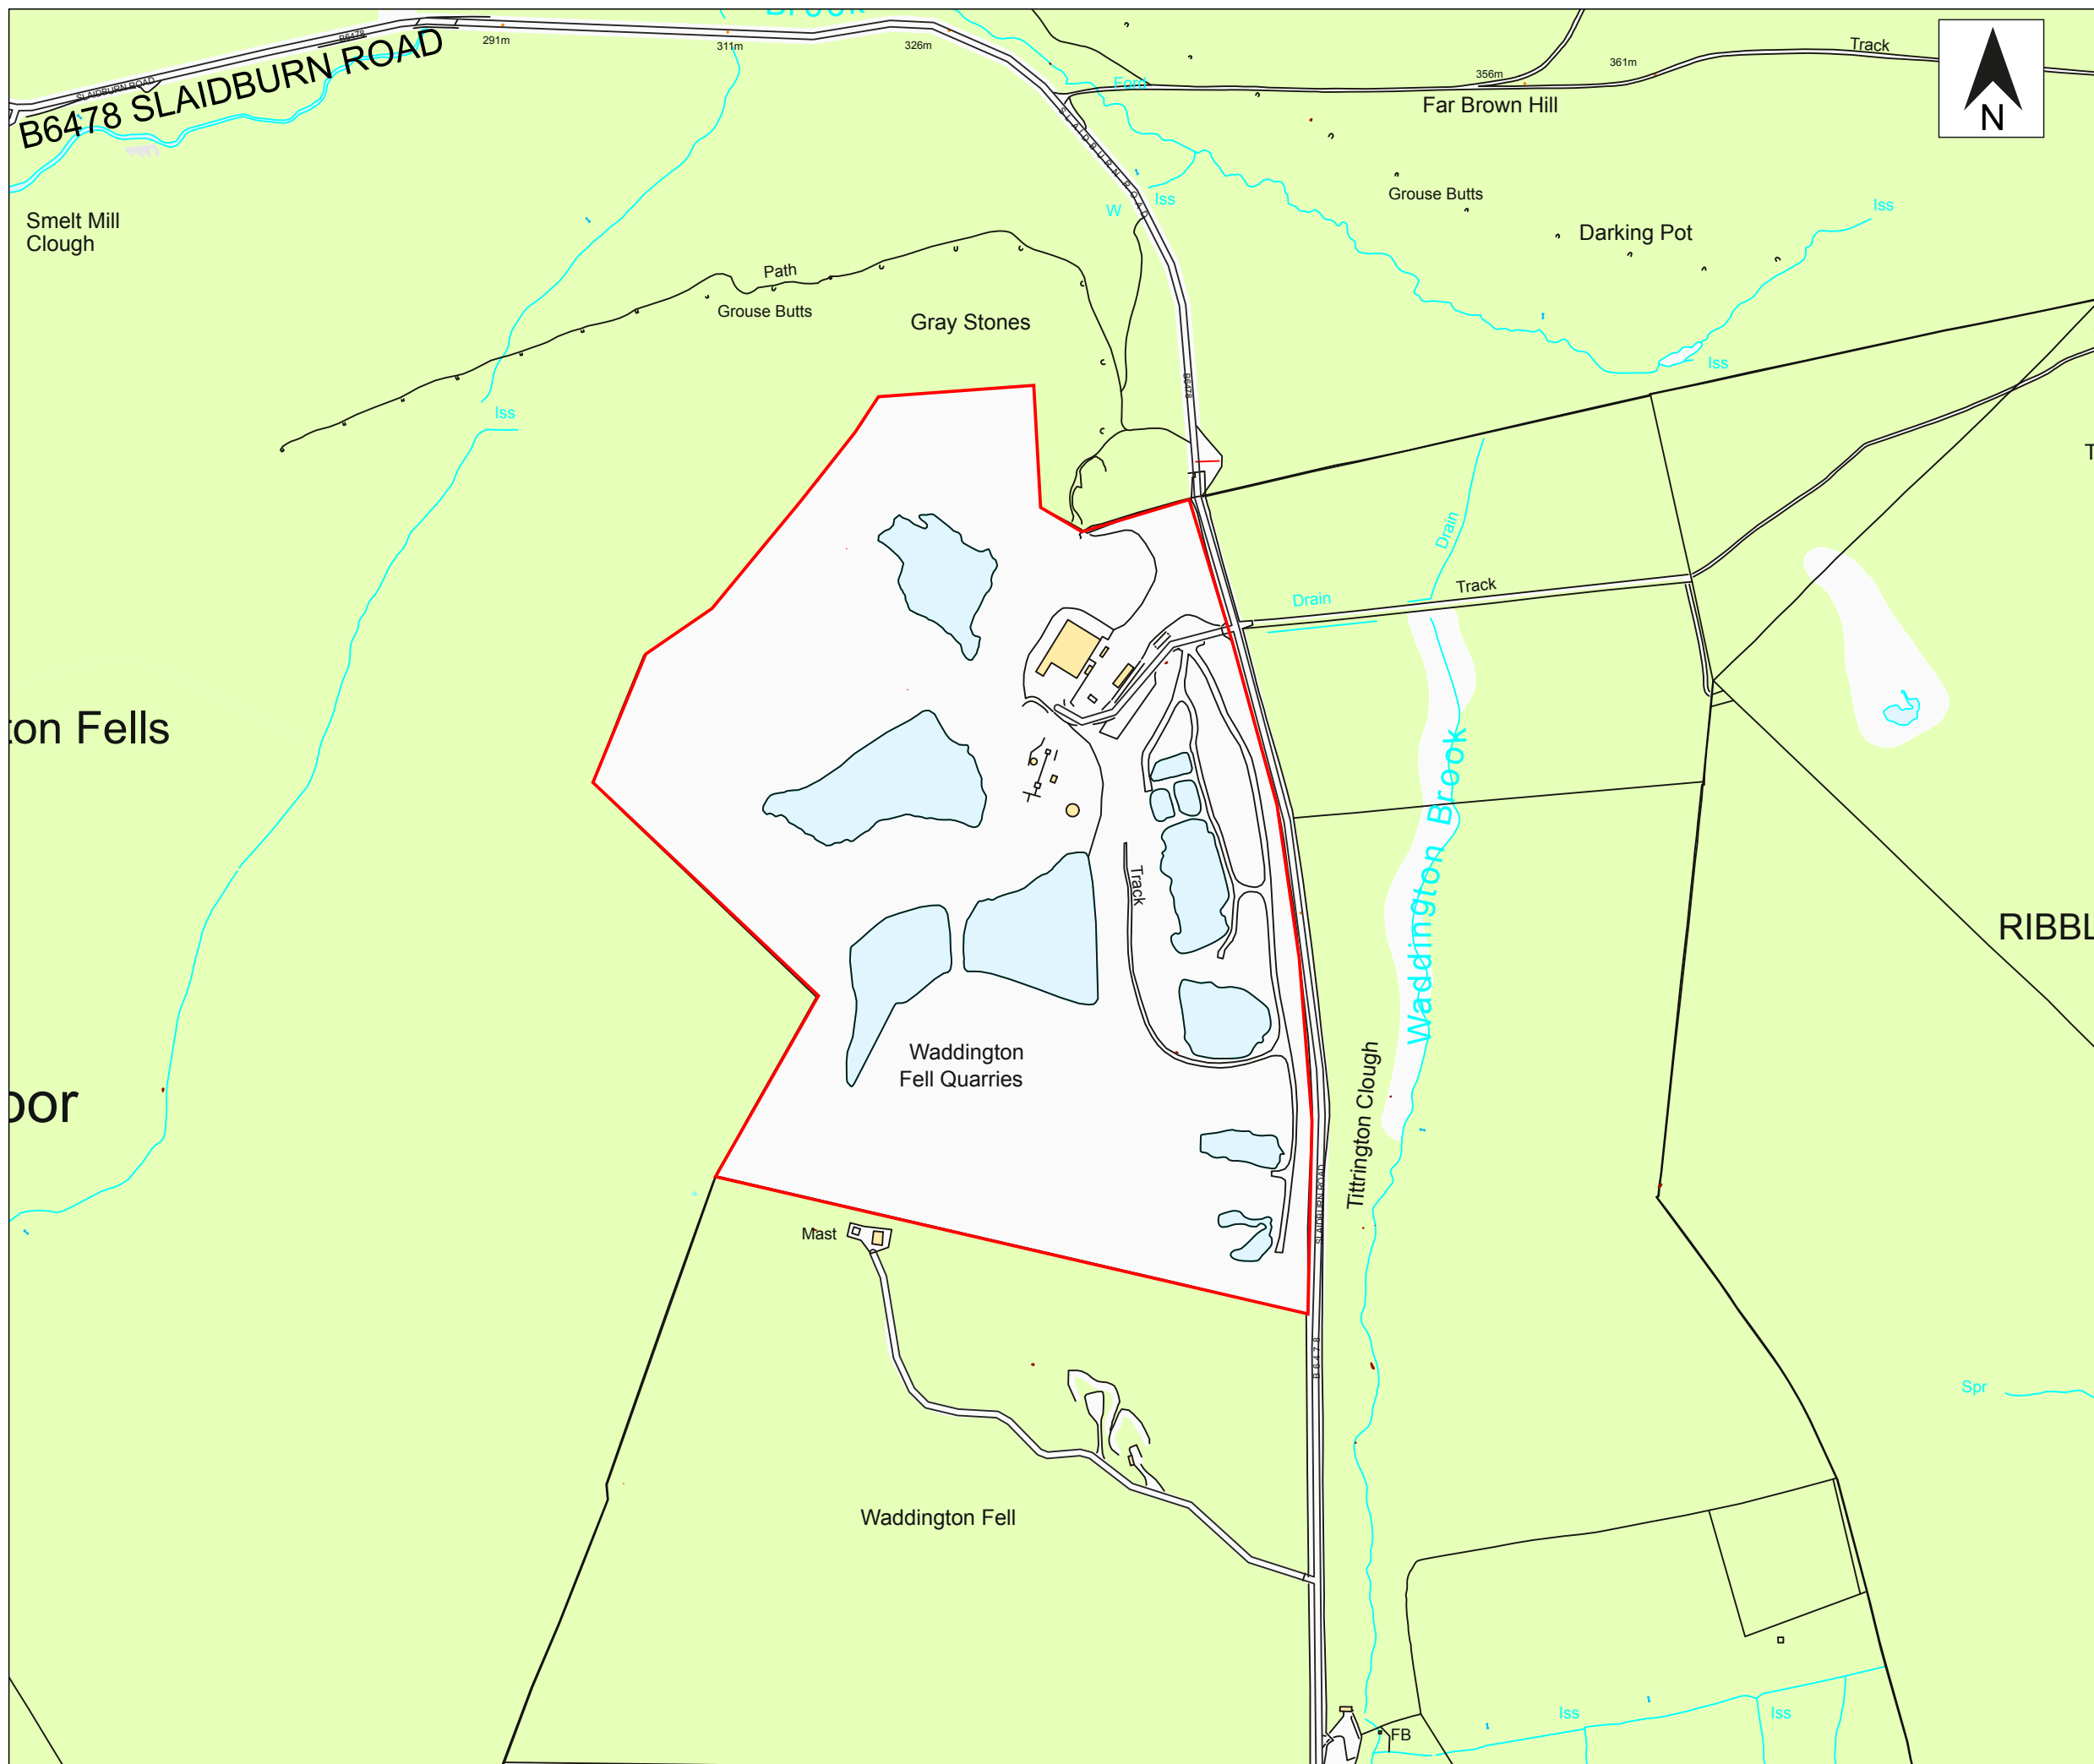


Drawing Title:
Site Plan

Key:

 Planning Application Boundary



Notes:

Drawn by:	MS
Checked by:	CH
Approved by:	CH

The Mineral Planning Group Ltd.
 The Rowan Suite
 Oakdene House
 Cottingley Business Park
 Bingley, West Yorkshire
 BD16 1PE
 Tel: 01274 884599
 headoffice@mpgyorks.co.uk
 www.mpgyorks.co.uk



Scale:
1:10000 @ A3

Client:
Armstrongs Aggregates Ltd.

Site:
Waddington Fell

Drawing Number: 200/19 - 2	Rev: 1.0
--------------------------------------	--------------------

Date:
02/12/2020