



1 Plan 1
SCALE 1:200

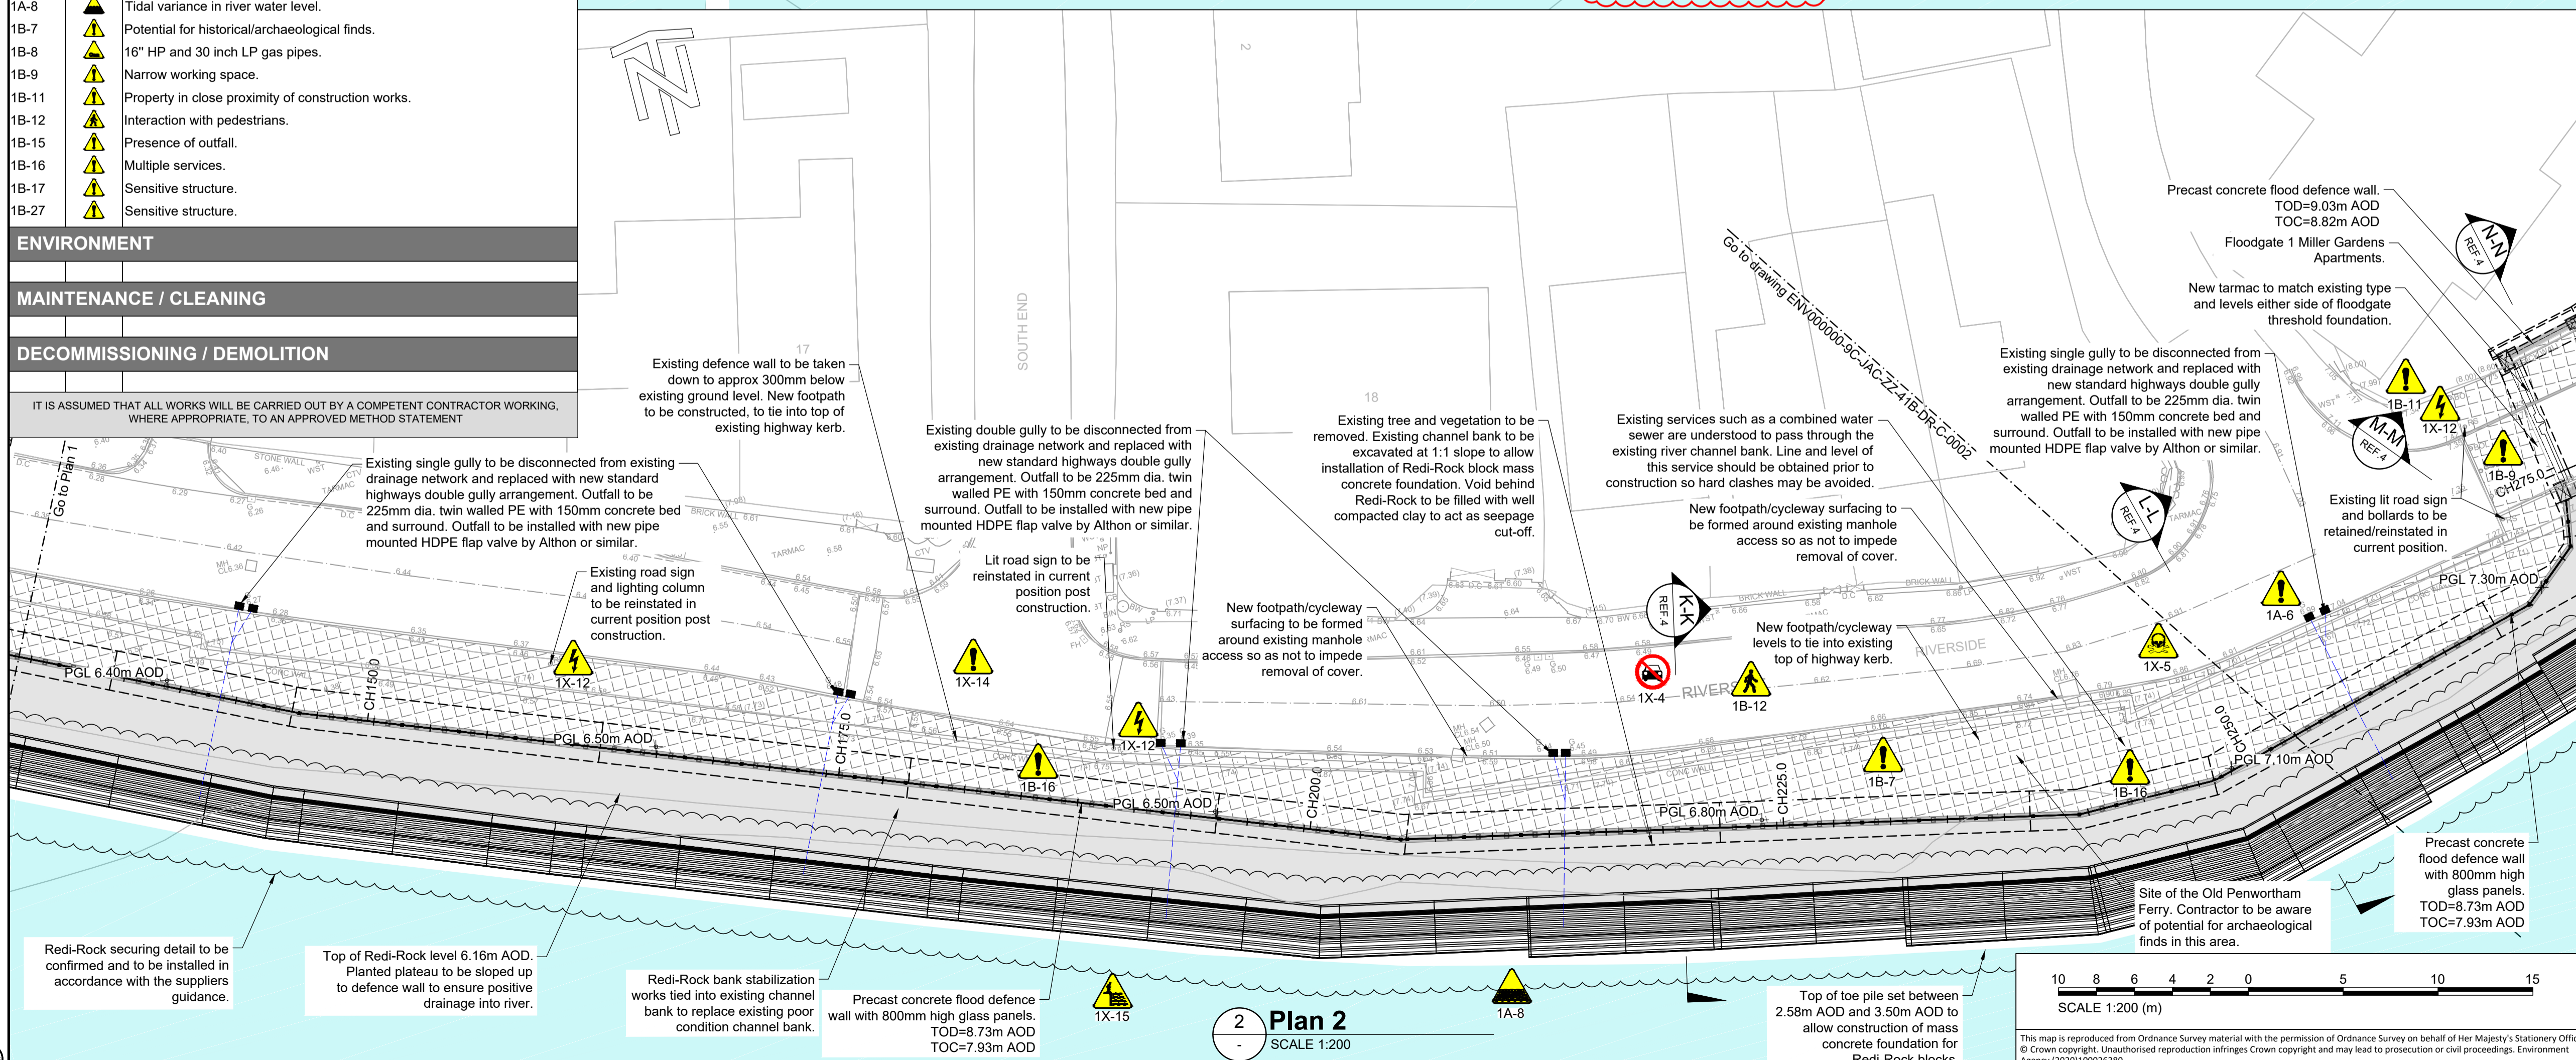

2 Plan 2
SCALE 1:200

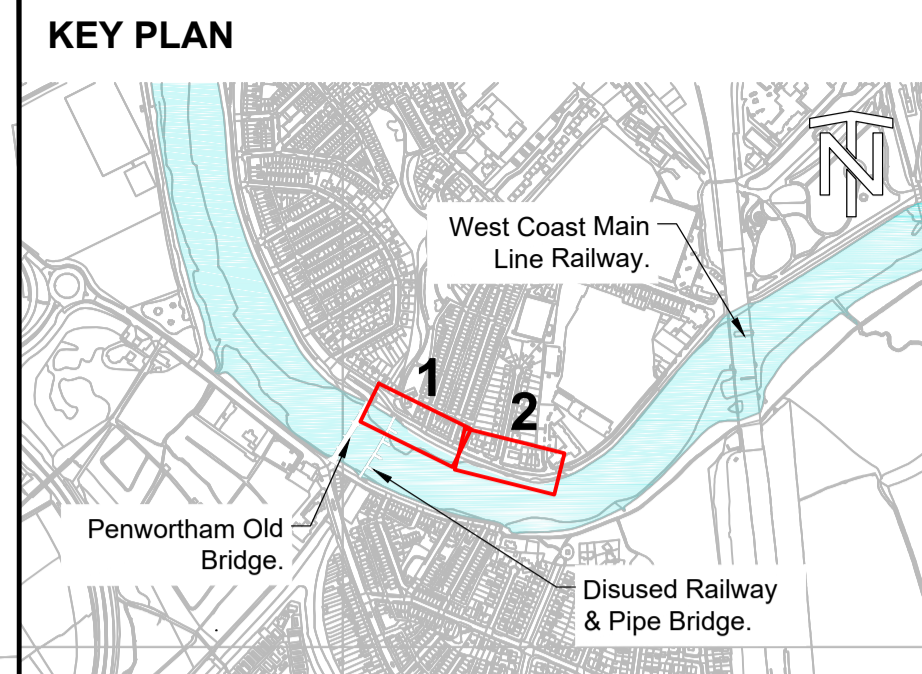

- GENERAL NOTES**
- ALL DIMENSIONS ARE IN MILLIMETRES UNLESS NOTED OTHERWISE.
 - ALL LEVELS ARE IN METRES ABOVE ORDNANCE DATUM.
 - ADDITIONAL PRIVATE SERVICES MAY ALSO BE PRESENT. ELECTRONIC SCANNING AND TRIAL HOLES ARE REQUIRED BY THE CONTRACTOR TO CONFIRM THE LOCATION OF SERVICES PRIOR TO CONSTRUCTION.
 - OUTFALL LOCATIONS AND FLAP VALVES HAVE BEEN DETERMINED BY REVIEWING DRONE FOOTAGE. THE CONTRACTOR IS RESPONSIBLE FOR CONFIRMING THE EXACT LOCATION OF ALL OUTFALLS AND PRESENCE OF FLAP VALVES WITH FURTHER SITE SURVEY, ELECTRONIC SCANNING AND TRIAL HOLES TO CONFIRM LOCATIONS. THE CONTRACTOR SHALL NOTIFY THE SITE SUPERVISOR WHEN OUTFALLS ARE LOCATED. THE SITE SUPERVISOR SHALL NOTIFY THE ASSET OWNER TO DETERMINE WHETHER THEY ARE REDUNDANT OR LIVE, AND AGREE FURTHER ACTIONS.
 - THE LOCATION OF ALL EXISTING SERVICES ARE TO BE CONFIRMED BY THE CONTRACTOR WITH ELECTRONIC SCANNING AND TRIAL HOLES.
 - REFER TO THE WORKS INFORMATION FOR REQUIREMENTS FOR SERVICE DIVERSIONS, PROTECTION AND ALL OTHER WORKING REQUIREMENTS IN ACCORDANCE WITH INDUSTRY BEST PRACTICE.

- REFERENCES**
- DRG ENV000009C-JAC-ZZ-41B-DR-C-0002/0003 AREA 1B GA PLAN SHEET 2/3 OF 3
 - DRG ENV000009C-JAC-DW-41B-DR-S-0001 AREA 1B CONCRETE GA PLAN SHEET 1 OF 3
 - DRG ENV000009C-JAC-DZ-41B-DR-C-0008/0009/0010 AREA 1B LONGITUDINAL SECTION SHEET 1/2/3 OF 6
 - DRG ENV000009C-JAC-DZ-41B-DR-C-0001/0002/0003/0004 AREA 1B SECTIONS AND DETAILS SHEET 1/2/3/4 OF 7
 - DRG ENV000009C-JAC-DW-41X-DR-S-0001 AREA 1 WALL TYPICAL DETAILS
 - DRG ENV000009C-JAC-ZZ-00-DR-RD-0001/0002 HIGHWAY TYPICAL DETAILS SHEET 1/2 OF 2
 - DRG ENV000009C-JAC-ZZ-DR-EN-0001 ENVIRONMENTAL CONSTRAINTS PLAN
 - DRG ENV000009C-JAC-ZZ-DR-L-0004/0005/0006 LANDSCAPE MASTERPLAN AREAS 1 AND 2 SHEET 3 FIGURE 1.8/1.7/1.8
 - AREA 1B REINFORCEMENT DETAILS SHEET TBC.

LEGEND

- NEW TARMAC FOOTPATH
- PRECAST CONCRETE WALL
- BANK SLOPES
- FOUNDATION OUTLINE
- FOOTPATH AND HIGHWAY TO BE REINSTATED
- PILLARS
- GLASS PANELS
- SEEPAGE CUTOFF
- CHAINAGE LINE

TOD= TOP OF DEFENCE
TOC= TOP OF CONCRETE
PGL= PROPOSED GROUND LEVEL

Rev	Rev. Date	Purpose of revision	TK	IBD	NP	JF
C04	2021-09-08	For Construction				
C03	2021-08-03	For Construction	MM	NP	SM	MW
C02	2021-06-25	For Construction	MM	NP	SM	MW

SAFETY, HEALTH, ENVIRONMENTAL, AND WELFARE INFORMATION

IN ADDITION TO THE HAZARDS / RISKS NORMALLY ASSOCIATED WITH THE TYPES OF WORK DETAILED ON THIS DRAWING, NOTE THE FOLLOWING SIGNIFICANT RISKS:

CONSTRUCTION

- 1X-4 Obstruction to emergency vehicle access.
- 1X-5 Potential ground contamination.
- 1X-12 Lighting column and lit sign.
- 1X-14 Intrusion within the working area.
- 1X-15 In-river works.
- 1A-8 Tidal variance in river water level.
- 1B-7 Potential for historical/archaeological finds.
- 1B-8 16" HP and 30 inch LP gas pipes.
- 1B-9 Narrow working space.
- 1B-11 Property in close proximity of construction works.
- 1B-12 Interaction with pedestrians.
- 1B-15 Presence of outfall.
- 1B-16 Multiple services.
- 1B-17 Sensitive structure.
- 1B-27 Sensitive structure.

ENVIRONMENT

MAINTENANCE / CLEANING

DECOMMISSIONING / DEMOLITION

IT IS ASSUMED THAT ALL WORKS WILL BE CARRIED OUT BY A COMPETENT CONTRACTOR WORKING, WHERE APPROPRIATE, TO AN APPROVED METHOD STATEMENT

European Union
European Regional
Development Fund

In partnership with
Lancashire
County Council

North West
Regional
Flood &
Coastal
Committee

Environment
Agency

Jacobs

Project
Preston & South Ribble
Flood Risk Management Scheme

Drawing title
Area 1B

GA Plan
Sheet 1 of 3

Drawing status
A5 - Authorised and accepted Stage 5

Scale
1:200 @ A1

Jacobs No.
B550B008

Client No.
ENV000009C

Drawing number
ENV000009C-JAC-ZZ-41B-DR-C-0001

Suitability
A5

DO NOT SCALE

Rev
C04

© Copyright 2021 Jacobs UK Limited. The concepts and information contained in this document are the property of Jacobs. Use or copying of this document in whole or in part without the written permission of Jacobs constitutes an infringement of copyright. Limitation: This drawing has been prepared on behalf of, and for the exclusive use of Jacobs' Client, and is subject to, and issued in accordance with, the provisions of the contract between Jacobs and the Client. Jacobs accepts no liability or responsibility whatsoever for, or in respect of, any use of, or reliance upon, this drawing by any third party.

C:\pwworkdir\weewagency\legint\h038403\dms07415\ENV000009C-JAC-ZZ-41B-DR-C-0001.dwg - 9/9/2021 4:30:12 PM - A1Frame - Tk038403

This map is reproduced from Ordnance Survey material with the permission of Ordnance Survey on behalf of Her Majesty's Stationery Office © Crown copyright. Unauthorised reproduction infringes Crown copyright and may lead to prosecution or civil proceedings. Environment Agency (2020)100026380