




Legend

- Tree
- Tree Root Protection Zone
- - - Diverted Public Right of Way
- Public Right of Way
- Access Road
- Railway Station
- Red Line Boundary




Lancashire County Council 	Planning and Environment
Infrastructure Delivery Team	
Project Title: Cottam Parkway Railway Station	
Drawing Title: Site Plan	
Drawing By: NB	Project Number: CLM07
Checked By: NOS	Scale: A1 1:500
Drawing Number: CLM07-DEV-0000-002	Sheet Number: Sheet 1 of 6
Revision: A	

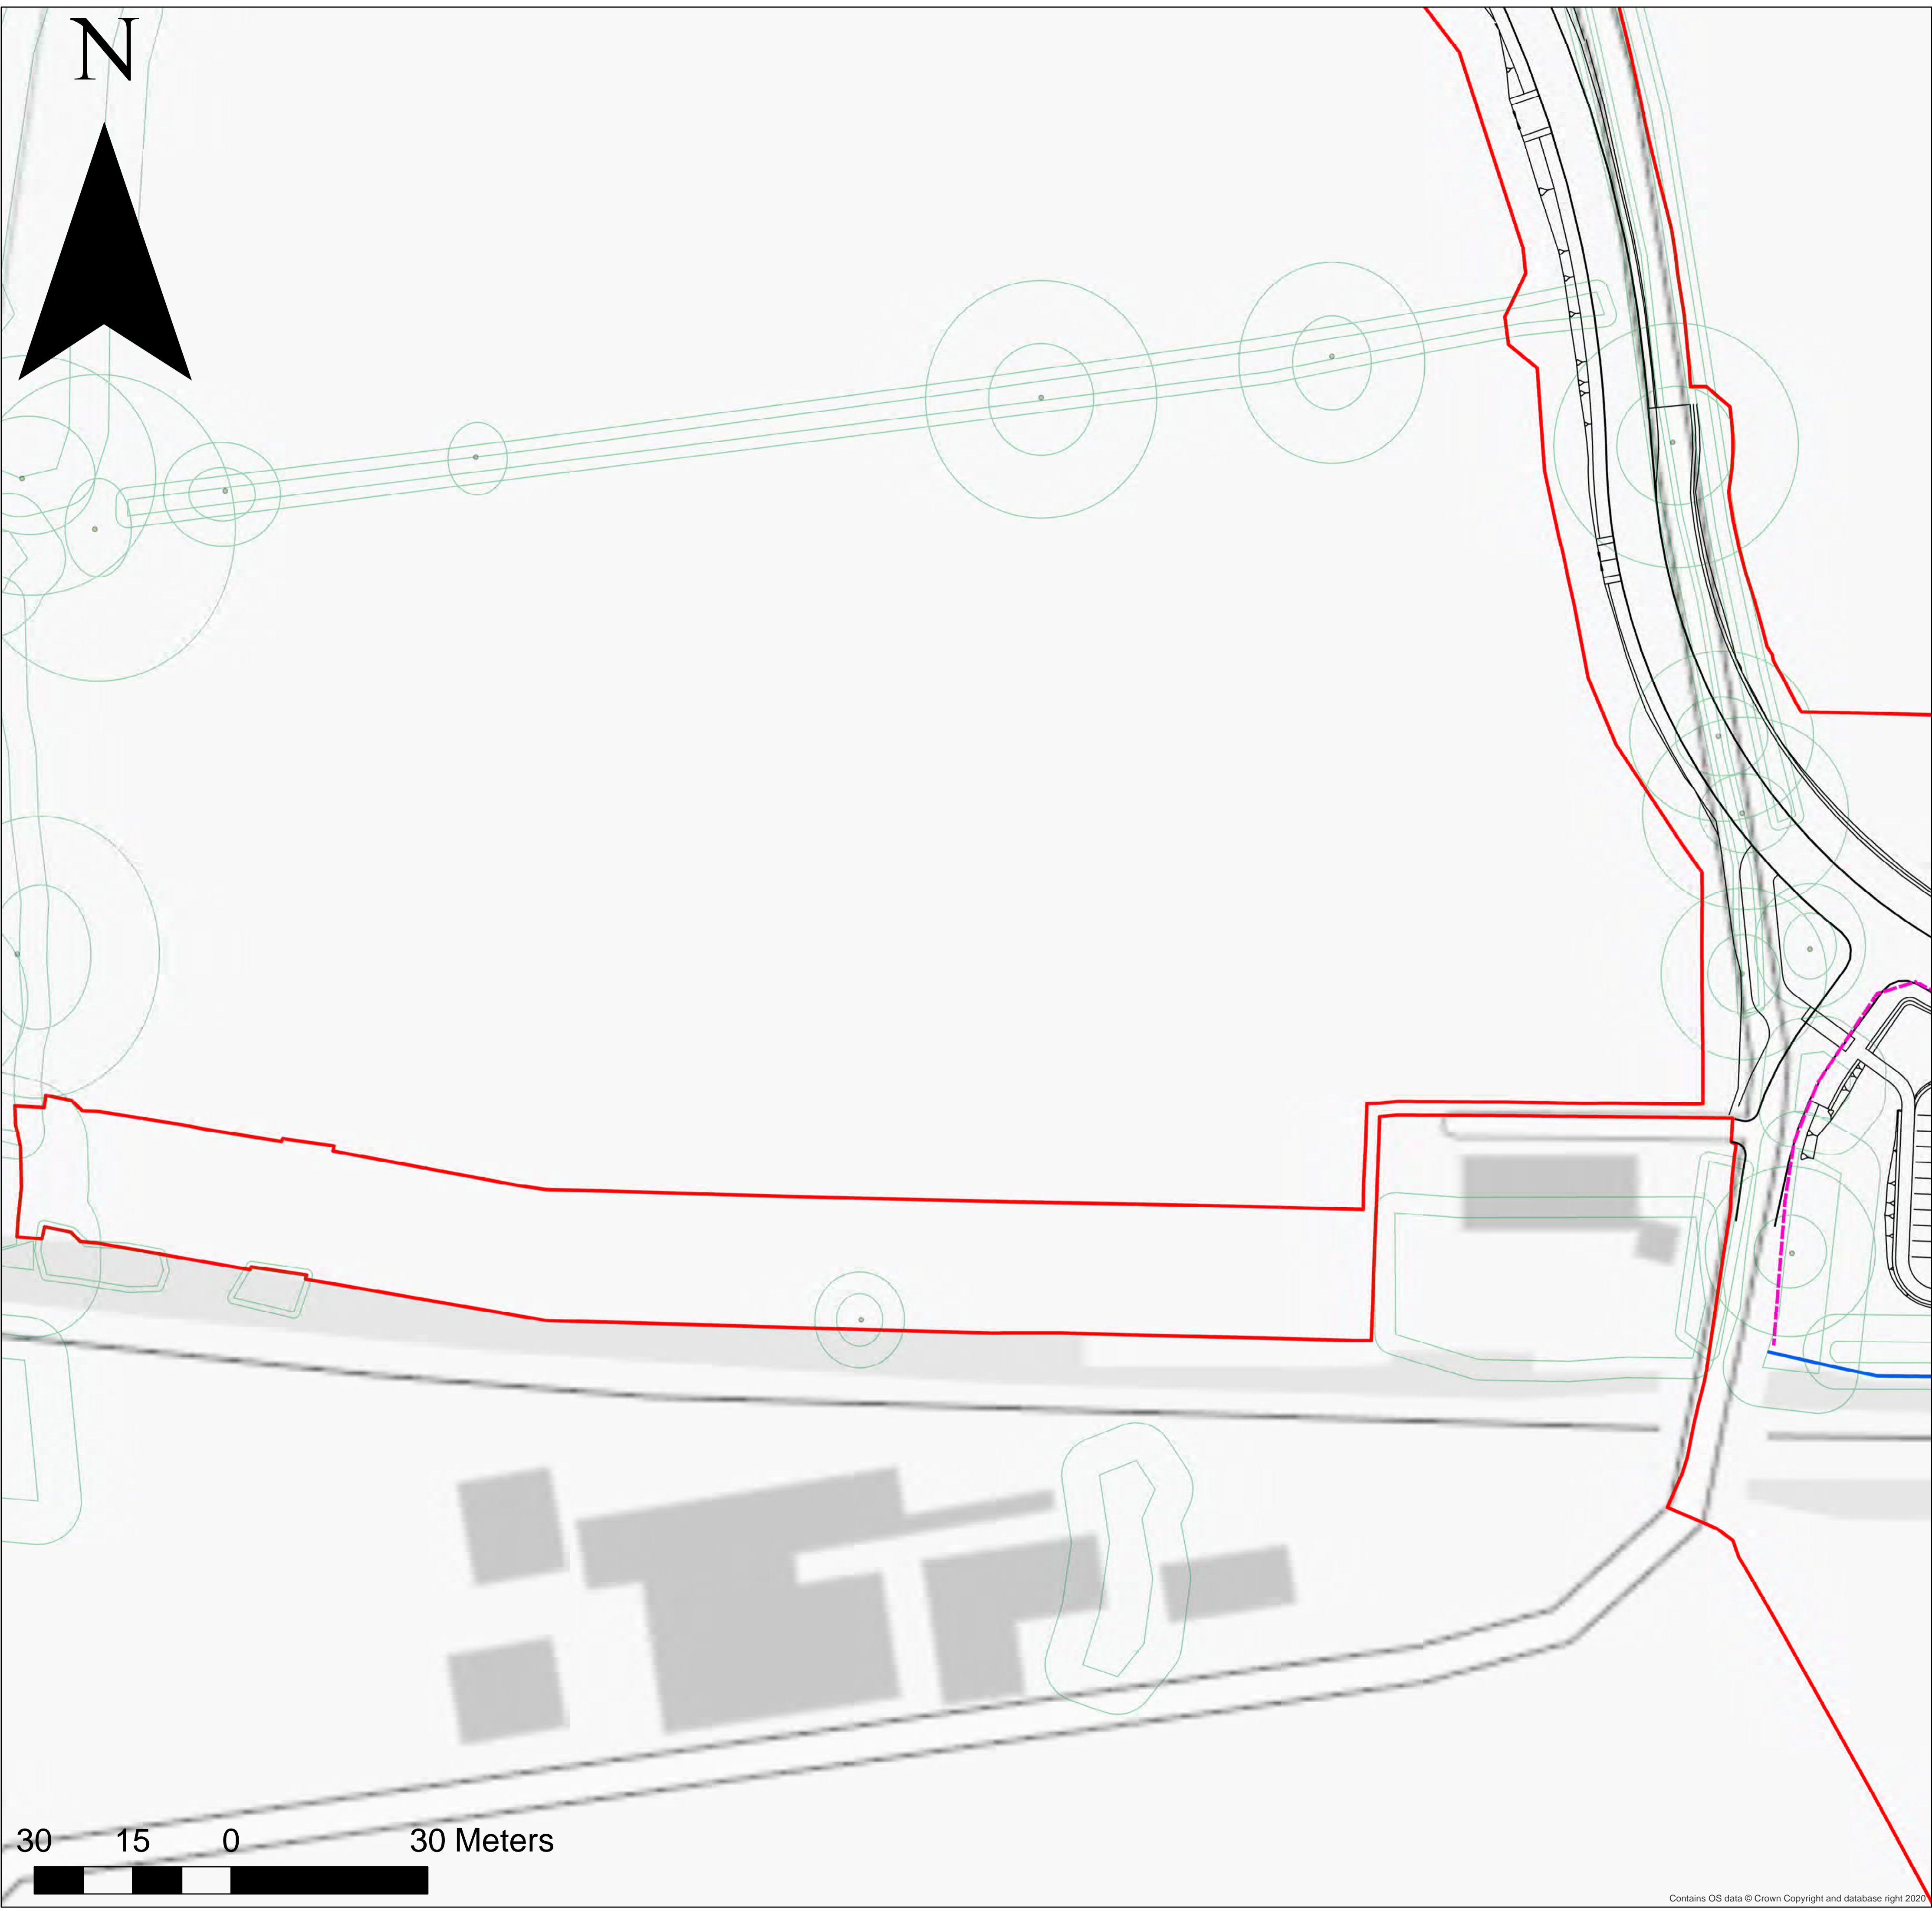


Legend

- Tree
- Tree Root Protection Zone
- Diverted Public Right of Way
- Public Right of Way
- Access Road
- Railway Station
- Red Line Boundary

An inset map in the top right corner provides a regional context. It shows a network of roads including the M55, M6, A583, and A6. Key locations labeled include Wesham, Kirkham, Fulwood, Bamber, and various smaller towns like Swillbrook and Clifton. A red rectangle on the map indicates the specific area covered by the main site plan.


<div><div><div>Lancashire</div><div>County Council</div></div><div></div></div> <div>Planning and Environment</div>	
Infrastructure Delivery Team	
Project Title: Cottam Parkway Railway Station	
Drawing Title: Site Plan	
Drawing By: NB	Project Number: CLM07
Checked By: NOS	Scale: A1 1:500
Drawing Number: CLM07-DEV-0000-002	Sheet Number: Sheet 3 of 6
Revision: A	

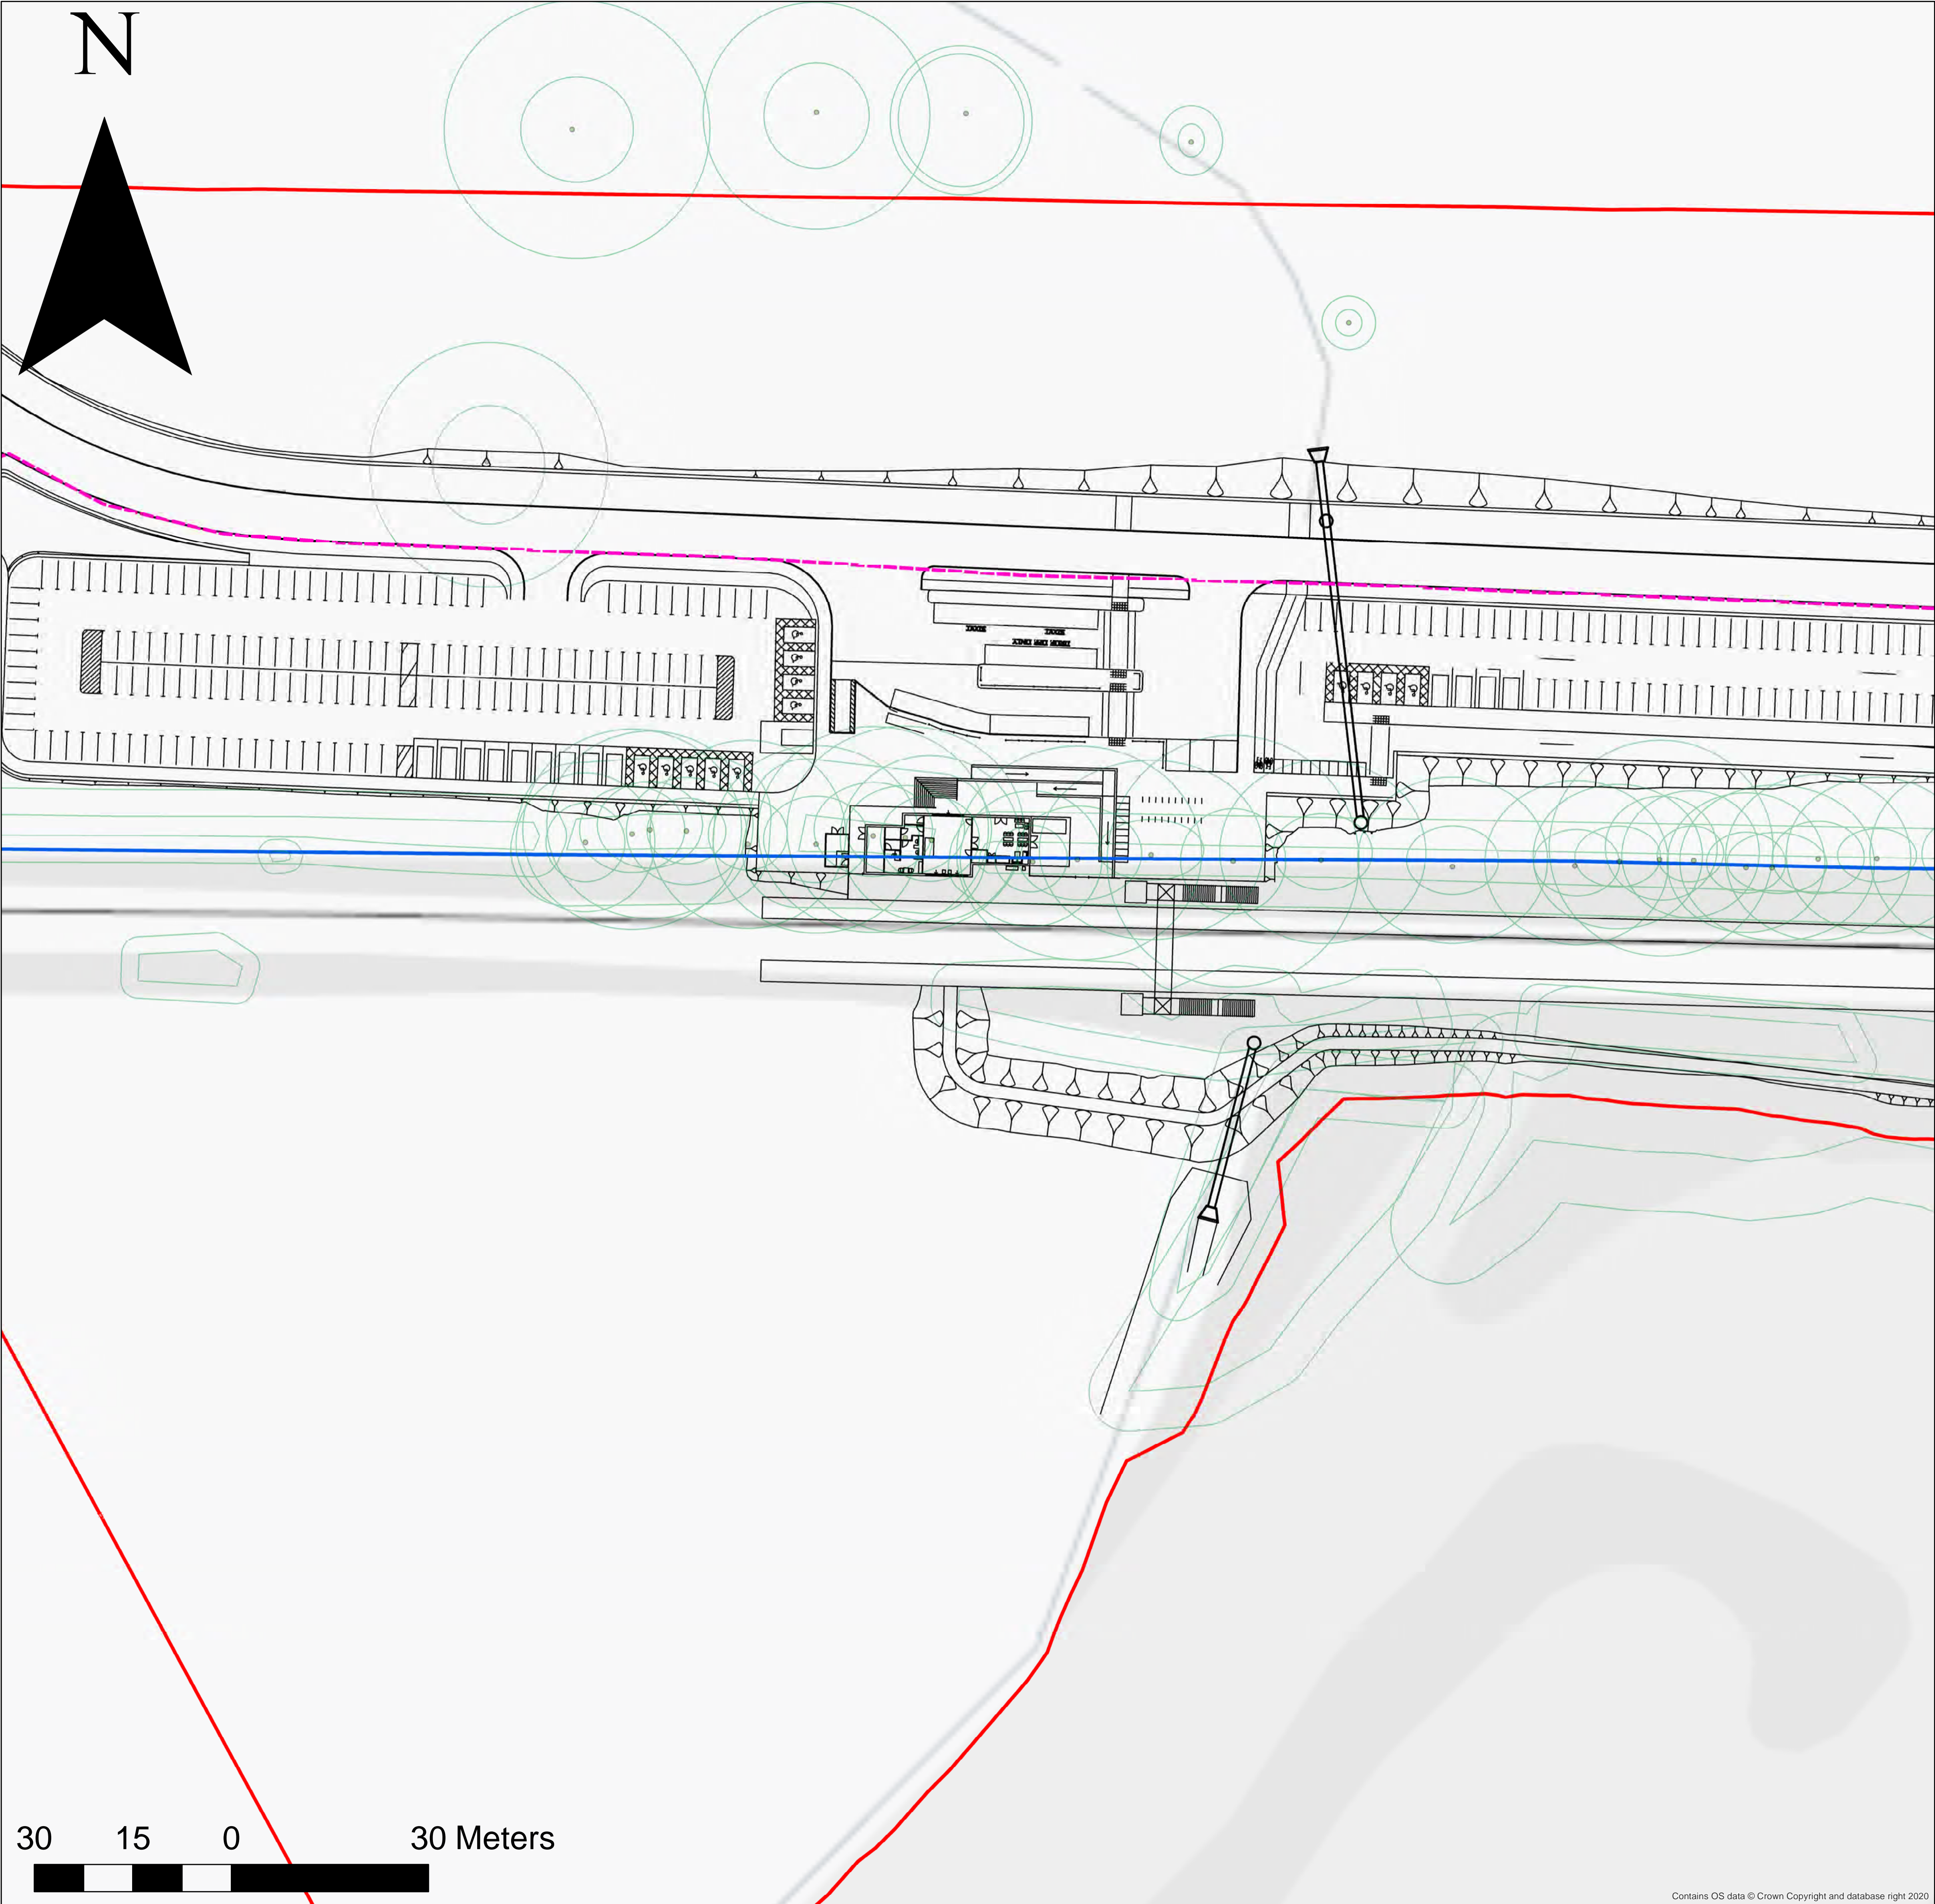


Legend

- Tree
- Tree Root Protection Zone
- - - Diverted Public Right of Way
- Public Right of Way
- Access Road
- Railway Station
- Red Line Boundary



<div> <div> <div>Lancashire</div> <div>County Council</div> </div> <div>  </div> </div> <div>Planning and Environment</div>	
Infrastructure Delivery Team	
<div>Project Title:</div> <div>Cottam Parkway Railway Station</div>	
<div>Drawing Title:</div> <div>Site Plan</div>	
<div>Drawing By:</div> <div>NB</div>	<div>Project Number:</div> <div>CLM07</div>
<div>Checked By:</div> <div>NOS</div>	<div>Scale:</div> <div>A1 1:500</div>
<div>Drawing Number:</div> <div>CLM07-DEV-0000-002</div>	<div>Sheet Number:</div> <div>Sheet 4 of 6</div>
Revision: A	

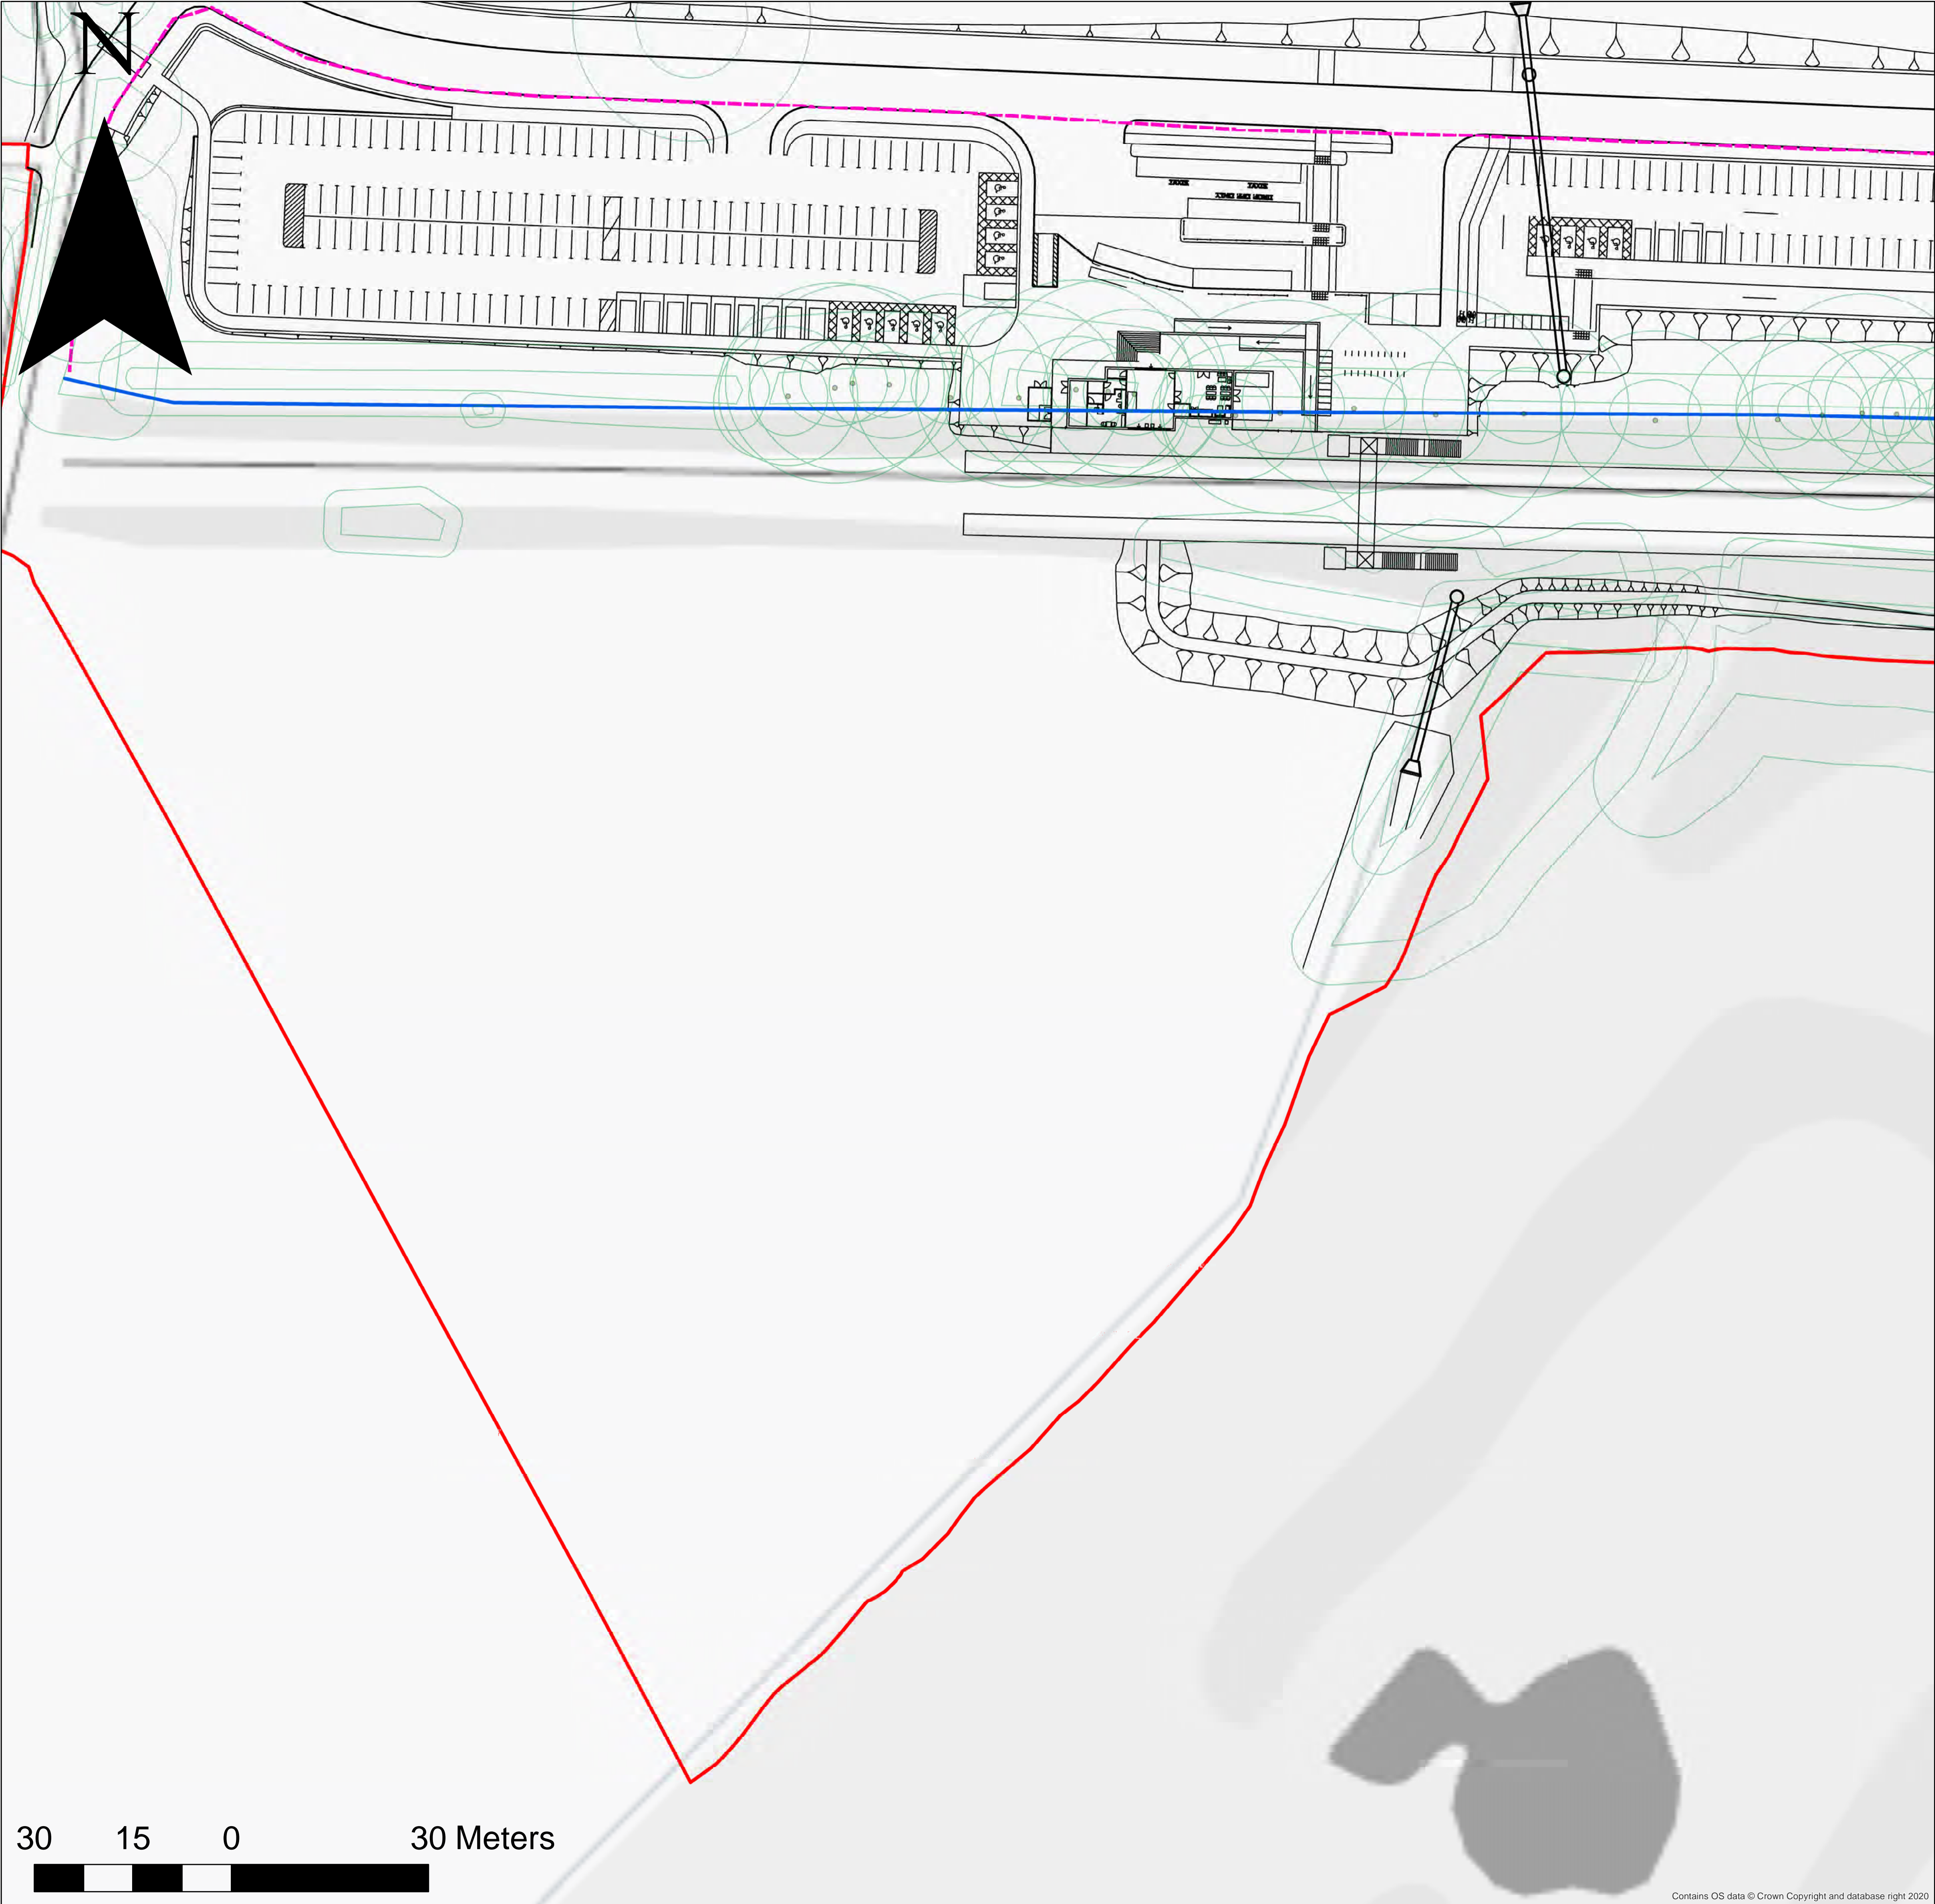

Legend

Tree

Tree Root Protection Zone

Diverted Public Right of Way


Public Right of Way

Access Road

Railway Station

Red Line Boundary



<div><div><div>Lancashire</div><div>County Council</div></div><div></div></div>		Planning and Environment
Infrastructure Delivery Team		
Project Title: Cottam Parkway Railway Station		
Drawing Title: Site Plan		
Drawing By: NB		Project Number: CLM07
Checked By: NOS		Scale: A1 1:500
Drawing Number: CLM07-DEV-0000-002		Sheet Number: Sheet 5 of 6
Revision: A		

