

(0-) Proposed Site Plan
1 : 750


BUILDING DESIGN PARTNERSHIP SHALL HAVE NO RESPONSIBILITY FOR ANY USE MADE OF THIS DOCUMENT OTHER THAN FOR THAT WHICH IT WAS PREPARED AND ISSUED.
ALL DIMENSIONS SHOULD BE CHECKED ON SITE.
DO NOT SCALE FROM THIS DRAWING.
ANY DRAWING ERRORS OR DISCREPANCIES SHOULD BE BROUGHT TO THE ATTENTION OF BUILDING DESIGN PARTNERSHIP AT THE ADDRESS SHOWN BELOW.
DRAWINGS SHALL BE READ IN CONJUNCTION WITH THE FOLLOWING BEFORE WORK COMMENCES:
• THE CON DESIGN ISSUES REGISTER
• THE BDP RISK REGISTER OF CHANGES
• THE PROJECT CON RISK REGISTER

NOTES

KEY
Site Boundary



P001	Plot Area	AB	JAC	03/04/2021
P002	General Update	AB	JAC	04/01/2021
P003	General Update	AB	JAC	21/01/2021
P004	General Update	AB	JAC	24/01/2021
P005	Scheme Layout Update	AB	JAC	08/02/2021
P006	Boundary Update	AB	JAC	18/02/2021
P007	Boundary Update	AB	JAC	02/03/2021
P008	General Update	AB	JAC	04/03/2021
P009	General Update	AB	JAC	14/03/2021
P010	General Update	AB	JAC	22/03/2021
P011	Issued for Planning	AB	JAC	24/03/2021

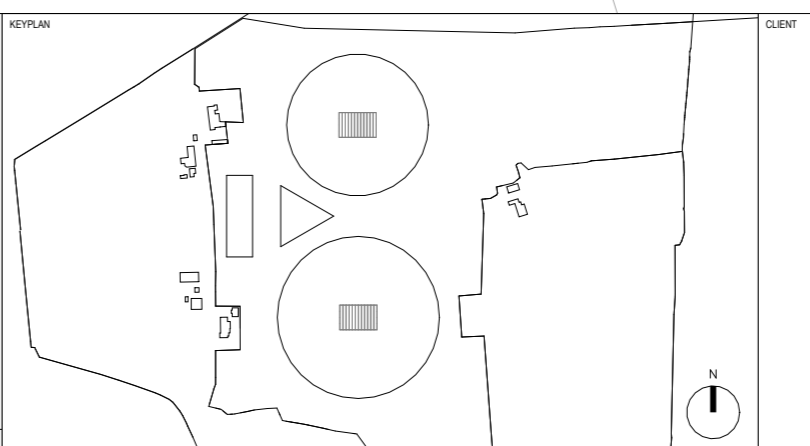

11 Duane Street
PO Box 85
Piccadilly Basin
Manchester
M60 3JH
United Kingdom
T +44 (0)161 828 2200
www.bdp.com



Woodcock Estate
P3000932
Proposed Site Plan
WDK-BDP-ZZ-XX-DR-A-(0)-0002 P11

DATE: 08/04/21
SCALE: As indicated
DRAWN BY: @A0