



PITT STREET ELEVATION (1)  
EAST




ARTHUR STREET ELEVATION (2)  
NORTH

KEY


- ① Existing flat felt roof dormers with uPVC windows removed and replaced with new slate roof to match existing.



INNER COURTYARD ELEVATION (3)  
WEST

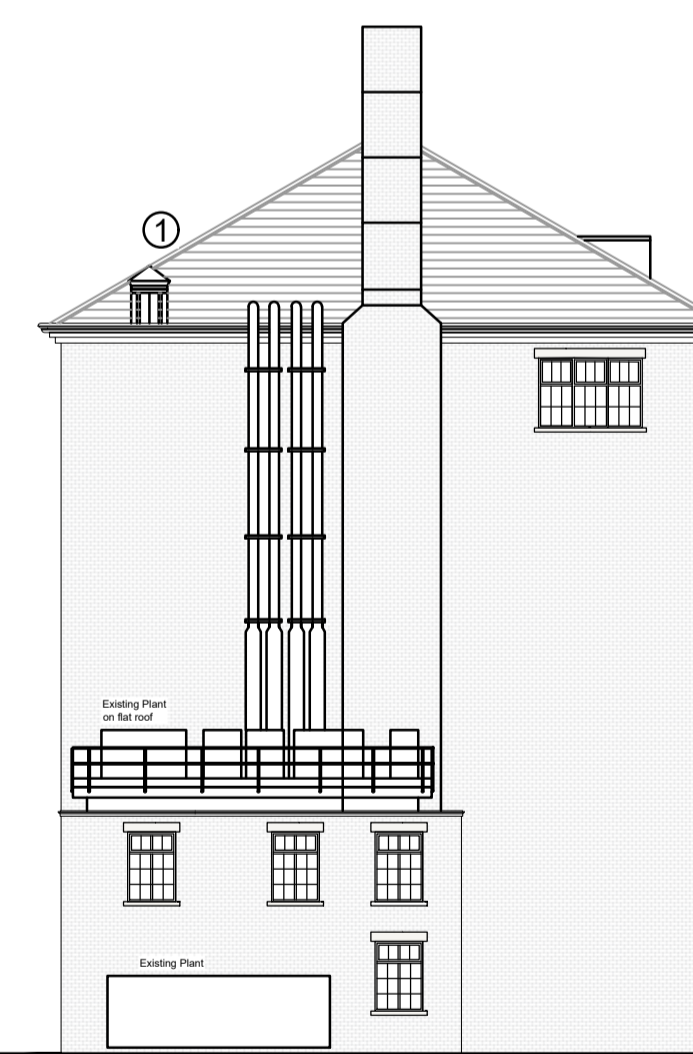

INNER COURTYARD ELEVATION (4)  
SOUTH

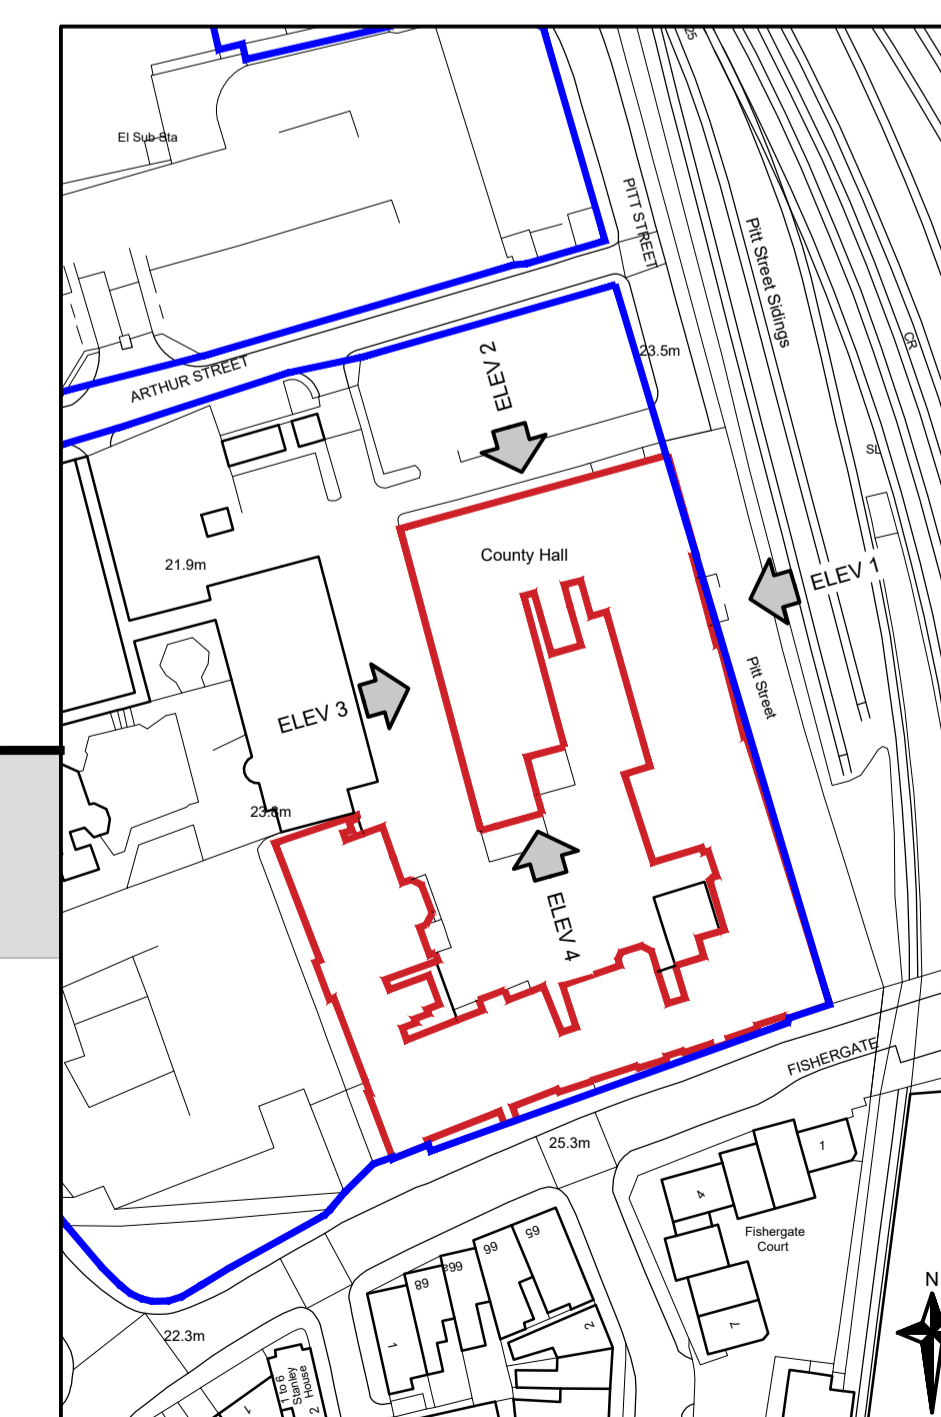

SITE PLAN

0 10 20 30 40 50m  
Scale 1:1250 @ A1

0 2 4 6 8 10m  
Scale 1:200 @ A1

HEALTH & SAFETY COMMENTS

The client must abide by the construction design and management regulations 2015 which relate to any building works which: (a) lasts longer than 30 working days and has more than 20 workers working simultaneously at any point in the project. or: (b) exceeds 500 person days.

**HEALTH AND SAFETY**  
the contractor is reminded of their liability to ensure due care, attention and consideration is given in regard to safe practice in compliance with the health and safety at work act 1974.

**MATERIALS AND WORKMANSHIP**  
all works are to be carried out in a workmanlike manner. all materials and workmanship must comply with regulation 7 of the building regulations, all relevant British standards, European standards, agreement certificates, product certification of schemes (kite marks) etc. products conforming to a European technical standard or harmonised European product should have a CE marking.

**SITE INVESTIGATION**  
a survey of the site is to be carried out by a suitably qualified person including an initial ground investigation, a desk study and a walk over survey. a copy of all reports and surveys to be sent to building control for approval before works commence on site.  
any asbestos, contaminated soil or lead paint found on the site is to be removed by a specialist. asbestos is to be dealt with in accordance with the control of asbestos regulations 2006.

30/10/23 P01 Issued for planning

DATE REV NOTES

NOTE: DIMENSIONS ARE NOT TO BE SCALED FROM THIS DRAWING. ALL WRITTEN MEASUREMENTS ARE TO BE CHECKED ON SITE BY THE CONTRACTOR.

© LANCASHIRE COUNTY COUNCIL 2023

ALL RIGHTS DESCRIBED IN CHAPTER IV OF THE COPYRIGHT, DESIGN AND PATENTS ACT 1988 HAVE BEEN GENERALLY ASSERTED.

TOWN NAME

Preston

PREMISES NAME

County Hall

PREMISES NO.

PROJECT

Roof and gutter repairs

DRAWING TITLE

Proposed Elevations

SCALE: DRAWN BY: DATE: CHECKED BY:

1:200 @A1 SO'L 30/10/23 SH



Asset Management Service

ASSET MANAGEMENT SERVICE,  
LANCASHIRE COUNTY COUNCIL,  
PO BOX 100, PR1 0LD. TEL: 0300 1236701

PROJECT NO. DRAWING NO. REVISION

LCC-13229 XX-XX-DR-A-40\_50\_63-0008 S2-P01

DRAWING STATUS

Planning