



1 Plan 1
SCALE 1:200

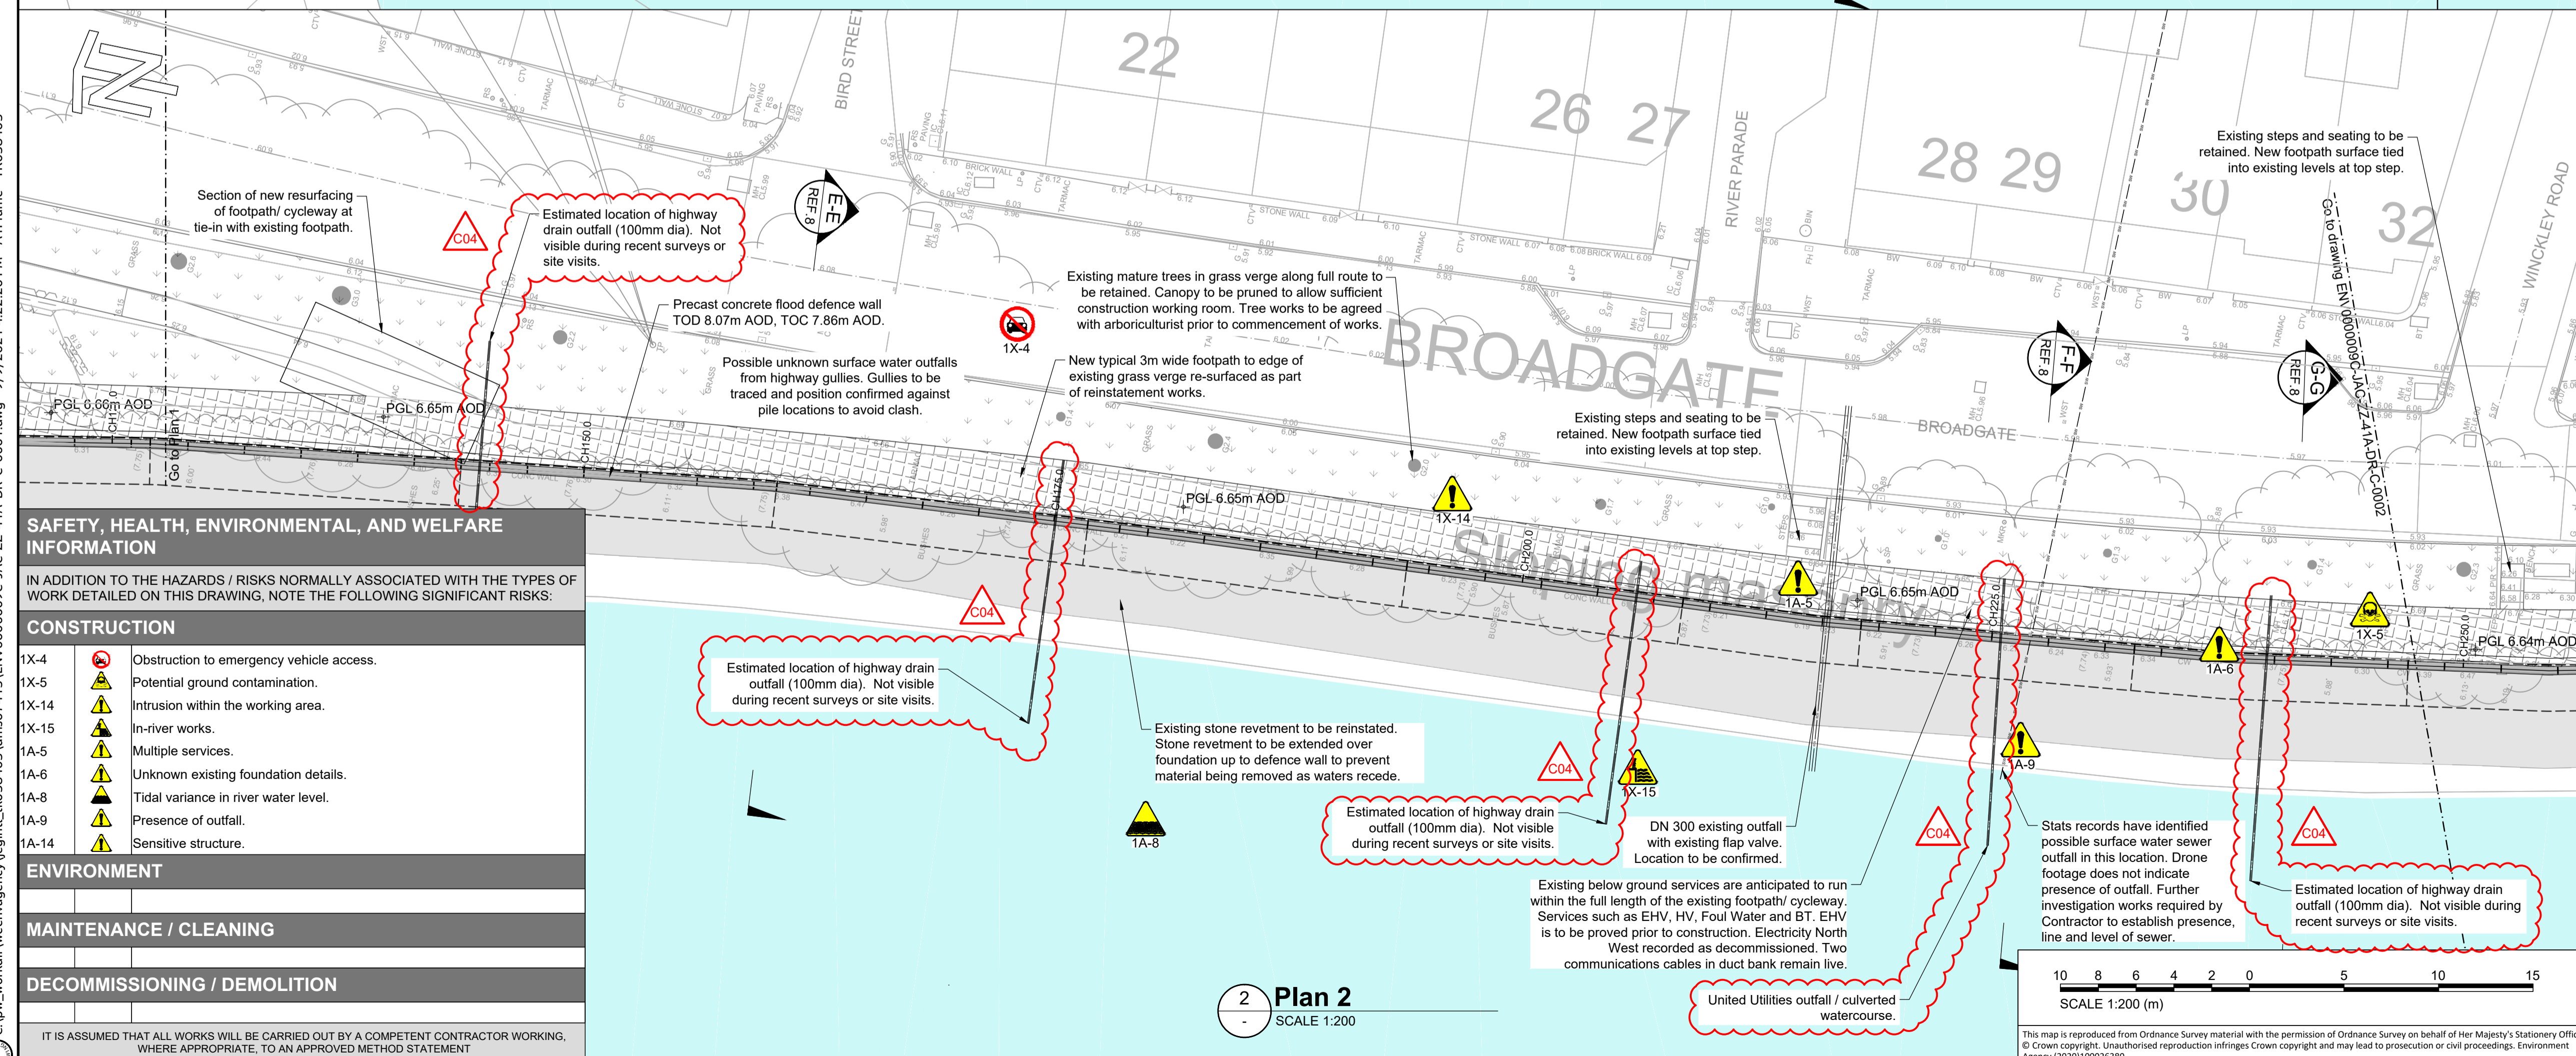

2 Plan 2
SCALE 1:200

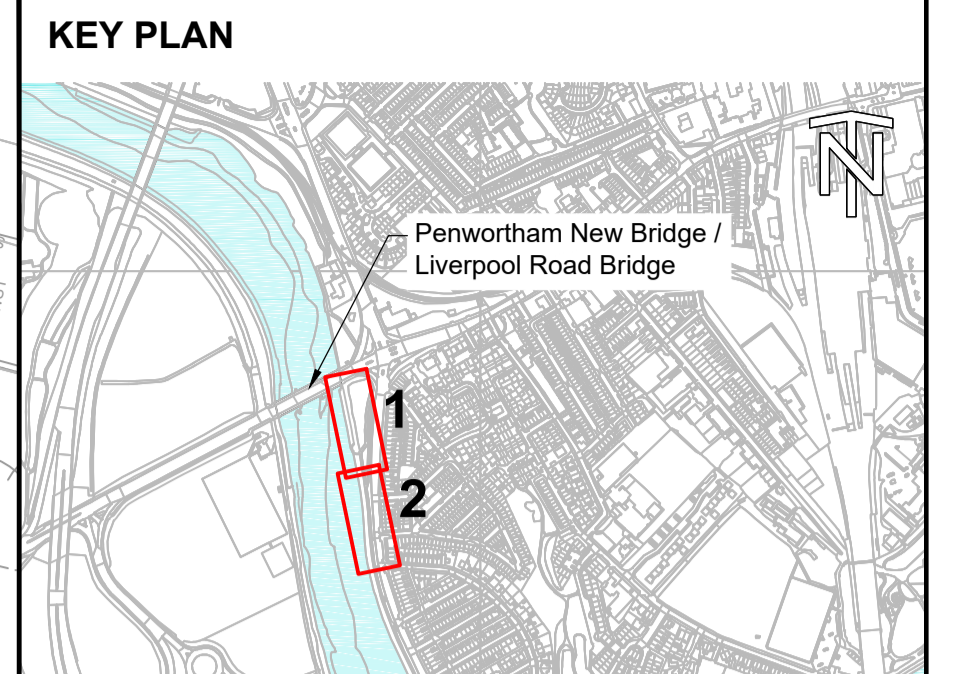

- GENERAL NOTES**
- ALL DIMENSIONS ARE IN MILLIMETRES UNLESS NOTED OTHERWISE.
 - ALL LEVELS ARE IN METRES ABOVE ORDNANCE DATUM.
 - OUTFALL LOCATIONS AND FLAP VALVES HAVE BEEN DETERMINED BY REVIEWING DRONE FOOTAGE. THE CONTRACTOR IS RESPONSIBLE FOR CONFIRMING THE EXACT LOCATION OF ALL OUTFALLS AND PRESENCE OF FLAP VALVES WITH FURTHER SITE SURVEY, ELECTRONIC SCANNING AND TRIAL HOLES TO CONFIRM LOCATIONS. THE CONTRACTOR SHALL NOTIFY THE SITE SUPERVISOR WHEN OUTFALLS ARE LOCATED. THE SITE SUPERVISOR SHALL NOTIFY THE ASSET OWNER TO DETERMINE WHETHER THEY ARE REDUNDANT OR LIVE, AND AGREE FURTHER ACTIONS.
 - THE LOCATION OF ALL EXISTING SERVICES ARE TO BE CONFIRMED BY THE CONTRACTOR WITH ELECTRONIC SCANNING AND TRIAL HOLES.
 - REFER TO THE WORKS INFORMATION FOR REQUIREMENTS FOR SERVICE DIVERSIONS, PROTECTION AND ALL OTHER WORKING REQUIREMENTS IN ACCORDANCE WITH INDUSTRY BEST PRACTICE.

- REFERENCES**
- ENV000009C-JAC-ZZ-41A-DR-C-0004 AREA 1A EXISTING FEATURES AND HAZARDS SHEET 1 OF 3.
 - ENV000009C-JAC-ZZ-41A-DR-C-0007 AREA 1A DEMOLITION AND SITE CLEARANCE PLAN SHEET 1 OF 3.
 - AREA 1A TREE CLEARANCE AND PROTECTION TBC.
 - ENV000009C-JAC-ZZ-41A-DR-C-0002/0003 GA PLAN SHEET 2/3 OF 3.
 - AREA 1A SERVICE DIVERSION AND PROTECTION REQUIREMENTS TBC.
 - ENV000009C-JAC-DW-41A-DR-S-0001 AREA 1A CONCRETE GA PLAN SHEET 1 OF 3.
 - ENV000009C-JAC-ZZ-00-DR-DR-0001 HIGHWAY TYPICAL DETAILS.
 - ENV000009C-JAC-DZ-41A-DR-C-0001/0002 AREA 1A SECTIONS AND DETAILS SHEET 1/2 OF 4.
 - AREA 1A REINFORCEMENT DETAILS TBC.
 - ENV000009C-JAC-ZZ-DR-EN-0001 ENVIRONMENTAL CONSTRAINTS PLAN.
 - ENV000009C-JAC-ZZ-DR-L-0002/0003/0004/0005/0006 LANDSCAPE MASTERPLAN AREAS 1 AND 2 SHEET 1/2/3/4/5 OF 8.

LEGEND

- NEW TARMAC FOOTPATH
- EXISTING FOOTPATH
- PRECAST CONCRETE
- BANK SLOPES
- GREEN AREAS
- WALL FOUNDATION
- PILLARS

TOD=Top of Defence
 TOC=Top of Concrete
 TOP=Top of Foundation

TOR=Top of Railing
 PGL=Proposed Ground Level
 EGL=Existing Ground Level

Rev	Rev. Date	Purpose of revision	Orig	Check'd	Rev'd	Apprv'd
C04	2021-09-08	For Construction	TK	IBD	NP	JF
C03	2021-08-03	For Construction	MS	NP	SM	MW
C02	2021-06-25	For Construction	MS	NP	SM	MW



Project: Preston & South Ribble Flood Risk Management Scheme
 Drawing title: Area 1A
 GA Plan Sheet 1 of 3

Drawing status	A5 - Authorised and accepted Stage 5	Suitability	A5
Scale	1:200 @ A1	DO NOT SCALE	
Jacobs No.	B550B008	Rev	
Client No.	ENV000009C	Rev	C04
Drawing number	ENV000009C-JAC-ZZ-41A-DR-C-0001		

SAFETY, HEALTH, ENVIRONMENTAL, AND WELFARE INFORMATION

IN ADDITION TO THE HAZARDS / RISKS NORMALLY ASSOCIATED WITH THE TYPES OF WORK DETAILED ON THIS DRAWING, NOTE THE FOLLOWING SIGNIFICANT RISKS:

CONSTRUCTION

1X-4	Obstruction to emergency vehicle access.
1X-5	Potential ground contamination.
1X-14	Intrusion within the working area.
1X-15	In-river works.
1A-5	Multiple services.
1A-6	Unknown existing foundation details.
1A-8	Tidal variance in river water level.
1A-9	Presence of outfall.
1A-14	Sensitive structure.

ENVIRONMENT

MAINTENANCE / CLEANING

DECOMMISSIONING / DEMOLITION

IT IS ASSUMED THAT ALL WORKS WILL BE CARRIED OUT BY A COMPETENT CONTRACTOR WORKING, WHERE APPROPRIATE, TO AN APPROVED METHOD STATEMENT

This map is reproduced from Ordnance Survey material with the permission of Ordnance Survey on behalf of Her Majesty's Stationery Office © Crown copyright. Unauthorised reproduction infringes Crown copyright and may lead to prosecution or civil proceedings. Environment Agency (2020)100026380

C:\pw_workdir\weaveragency\legint\h038403\0ms07415\ENV000009C-JAC-ZZ-41A-DR-C-0001.dwg - 9/9/2021 4:22:20 PM - A1Frame - TK038403