


**ZONES**

- BAR & KITCHEN
- CIRCULATION
- MULTIFUNCTIONAL SPACE
- OFFICIALS
- PLAYERS & CHANGING
- STAFF
- STORE
- TERRACE
- WC

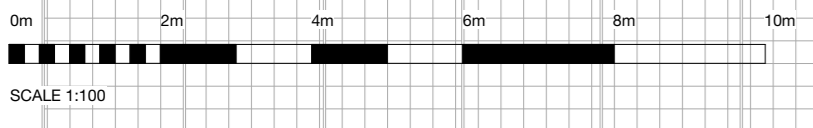

**NOTES**

BUILDING DESIGN PARTNERSHIP SHALL HAVE NO RESPONSIBILITY FOR ANY USE MADE OF THIS DOCUMENT OTHER THAN FOR THAT WHICH IT WAS PREPARED AND ISSUED.


ALL DIMENSIONS SHOULD BE CHECKED ON SITE.

DO NOT SCALE FROM THIS DRAWING.


ANY DRAWING ERRORS OR DISCREPANCIES SHOULD BE BROUGHT TO THE ATTENTION OF BUILDING DESIGN PARTNERSHIP AT THE ADDRESS SHOWN BELOW.

DRAWINGS SHALL BE READ IN CONJUNCTION WITH THE FOLLOWING BEFORE WORK COMMENCES:

- THE CON DESIGN ISSUES REGISTER
- THE BDP RISK REGISTER OF CHANGES
- THE PROJECT CON RISK REGISTER

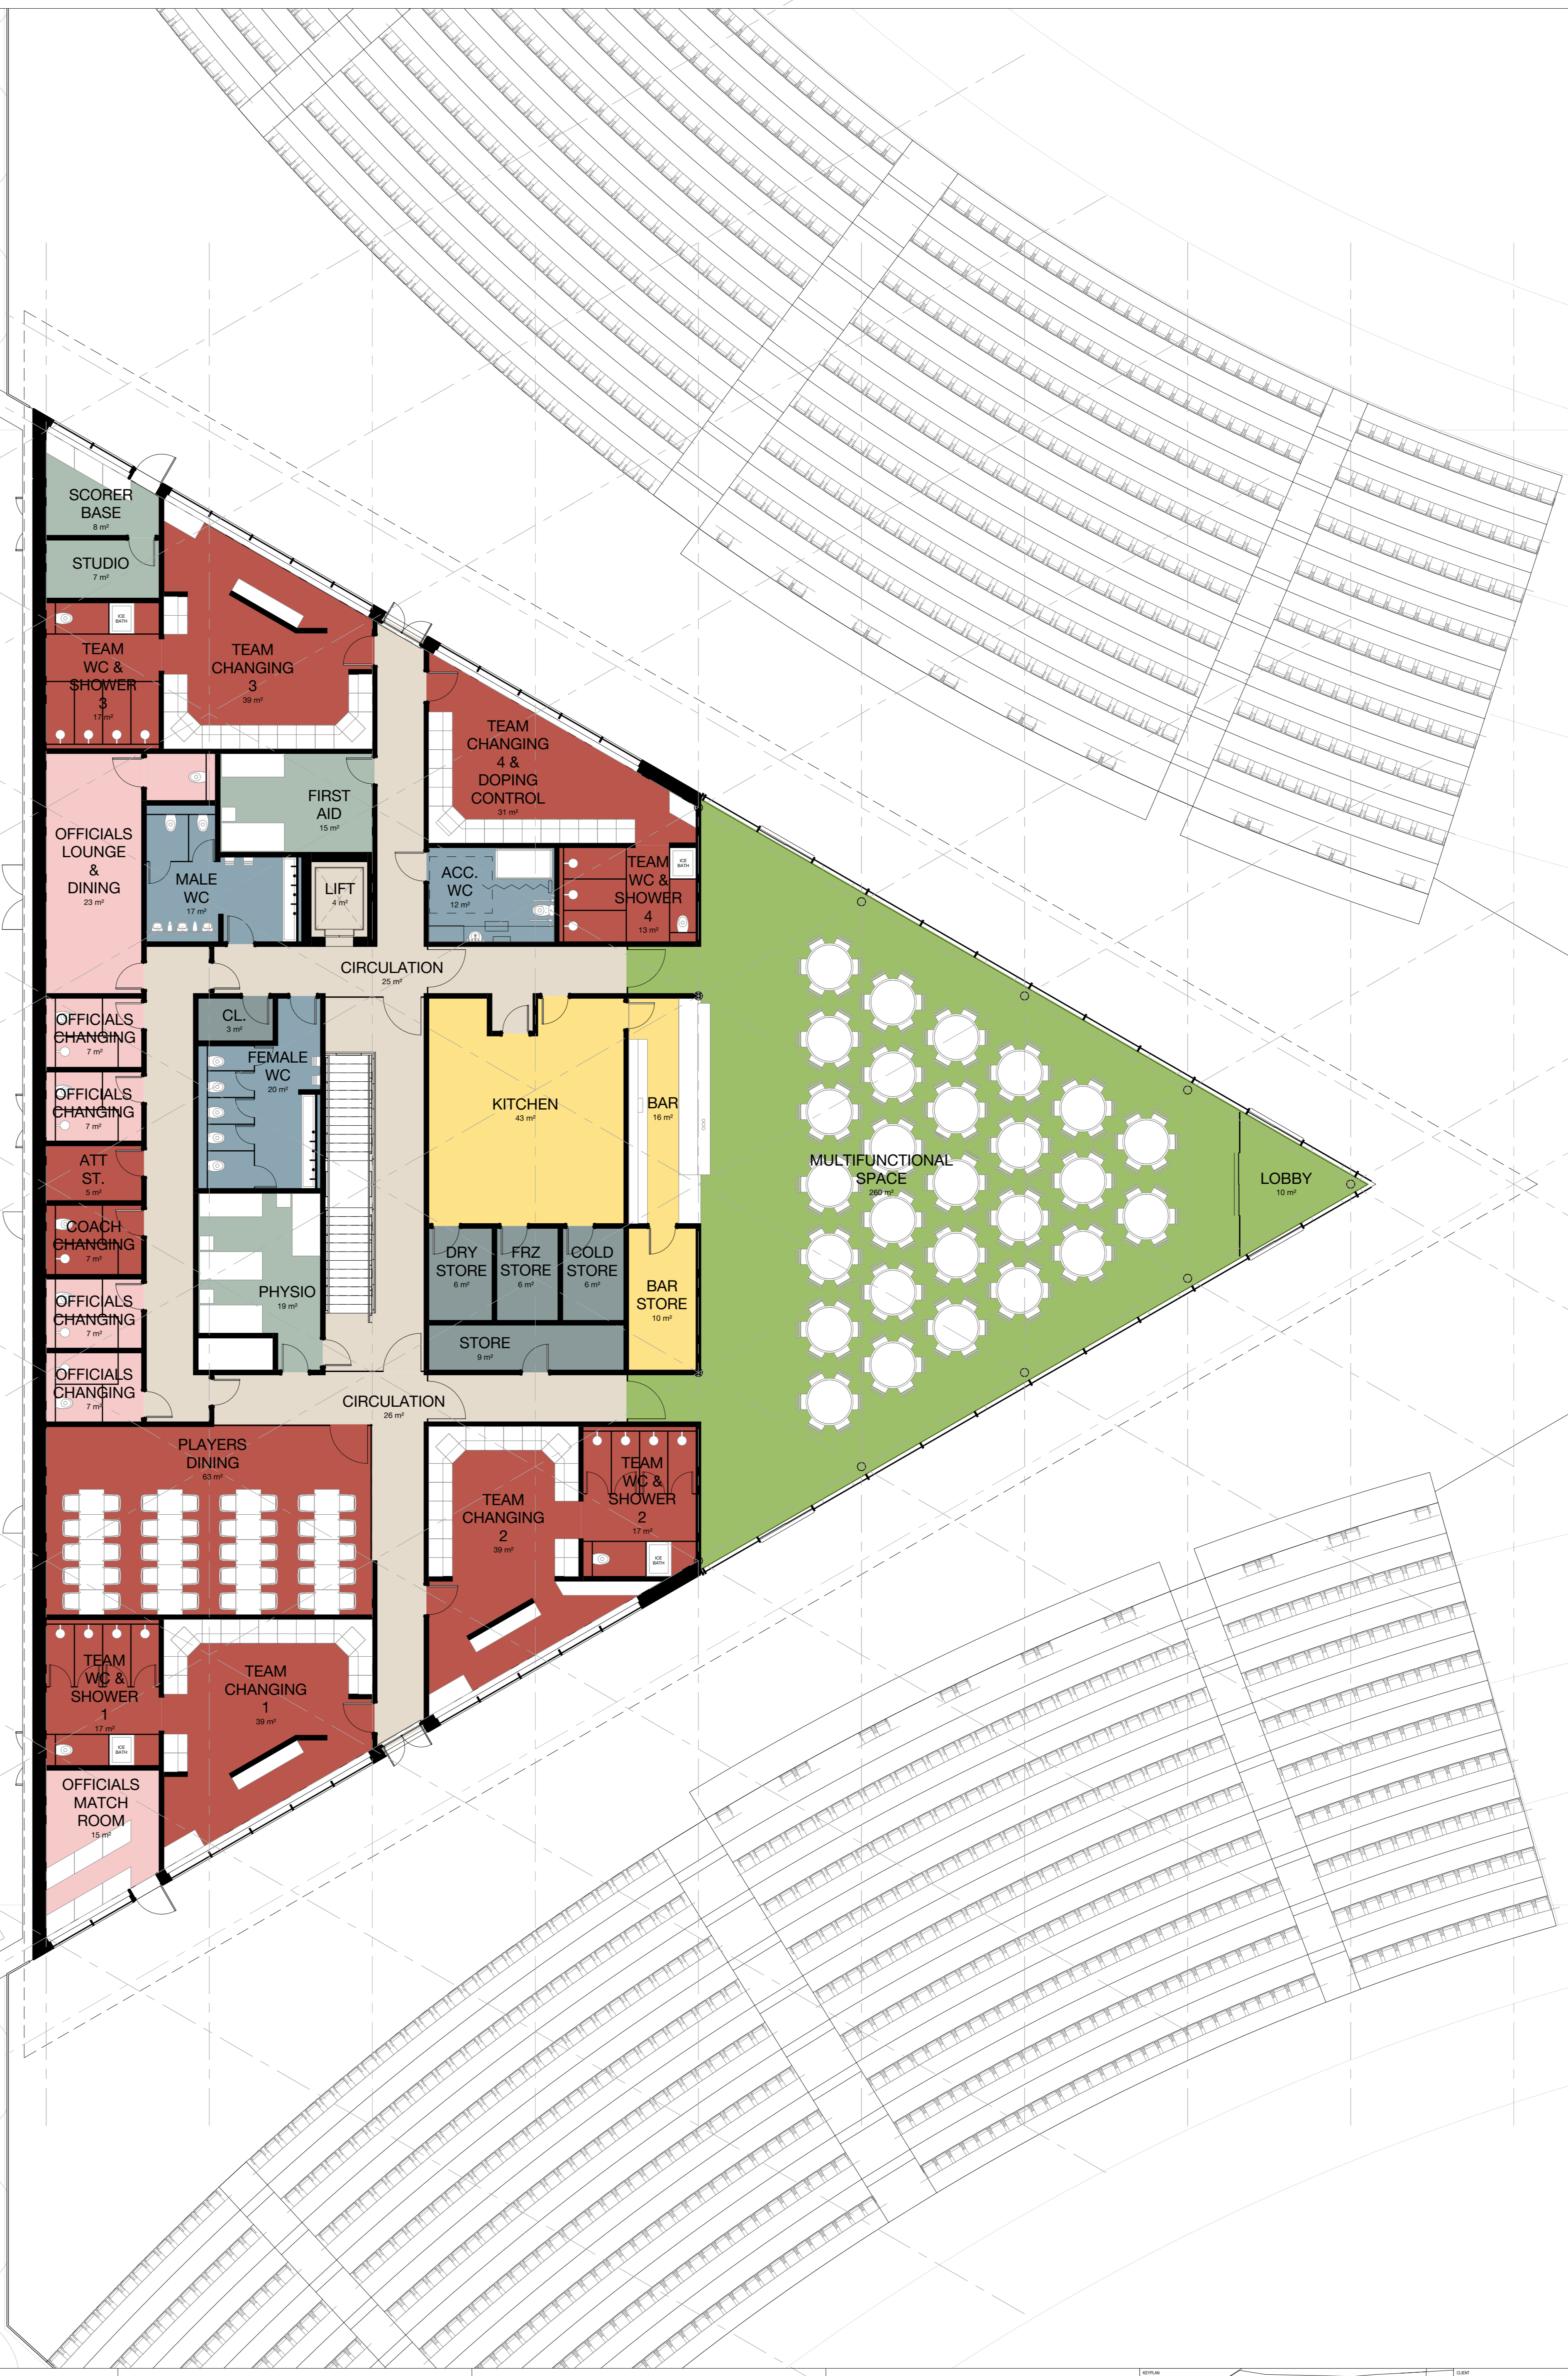

NO	DESCRIPTION	DATE	BY	CHKD
001	Issue Issue	04/05/2021	JAC	
002	Issue Issue 2 Inform Issue	04/05/2021	JAC	
003	Graphic Update	04/05/2021	JAC	
004	Issue Issue Approved	11/02/2021	JAC	
005	Final Issue Update	08/12/2021	JAC	
006	General Update	08/12/2021	JAC	
007	General Update	21/01/2022	JAC	
008	General Update	11/02/2022	JAC	
009	General Update	05/05/2022	JAC	
010	Issue for Planning	24/07/2022	JAC	

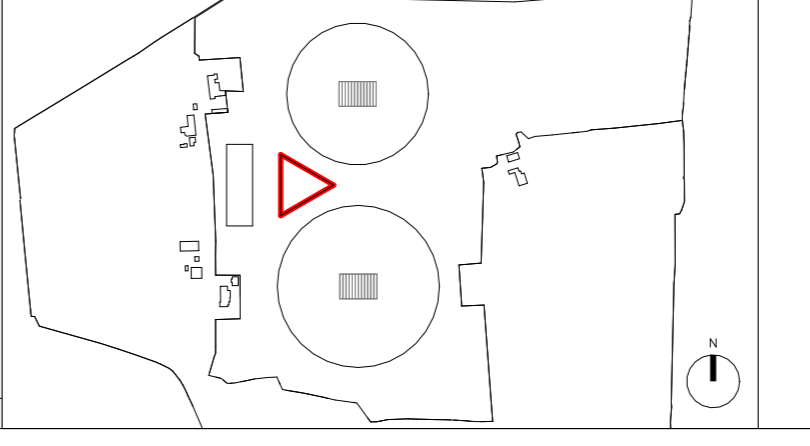

**ERIC WRIGHT**  
CONSTRUCTION

**Lancashire**  
County Council

11 Duize Street  
PO Box 85  
Pocockley Basin  
Manchester  
M20 3JA  
United Kingdom  
T +44 (0)161 828 2200  
www.bdp.com

**BDP.**

Woodcock Estate

P3000932

Upper Ground Floor Plan

Scale: 1:100

Date: 07/04/21

Project: WDK-BDP-Z1-01-DR-A-(0)-0000

Sheet: P09