


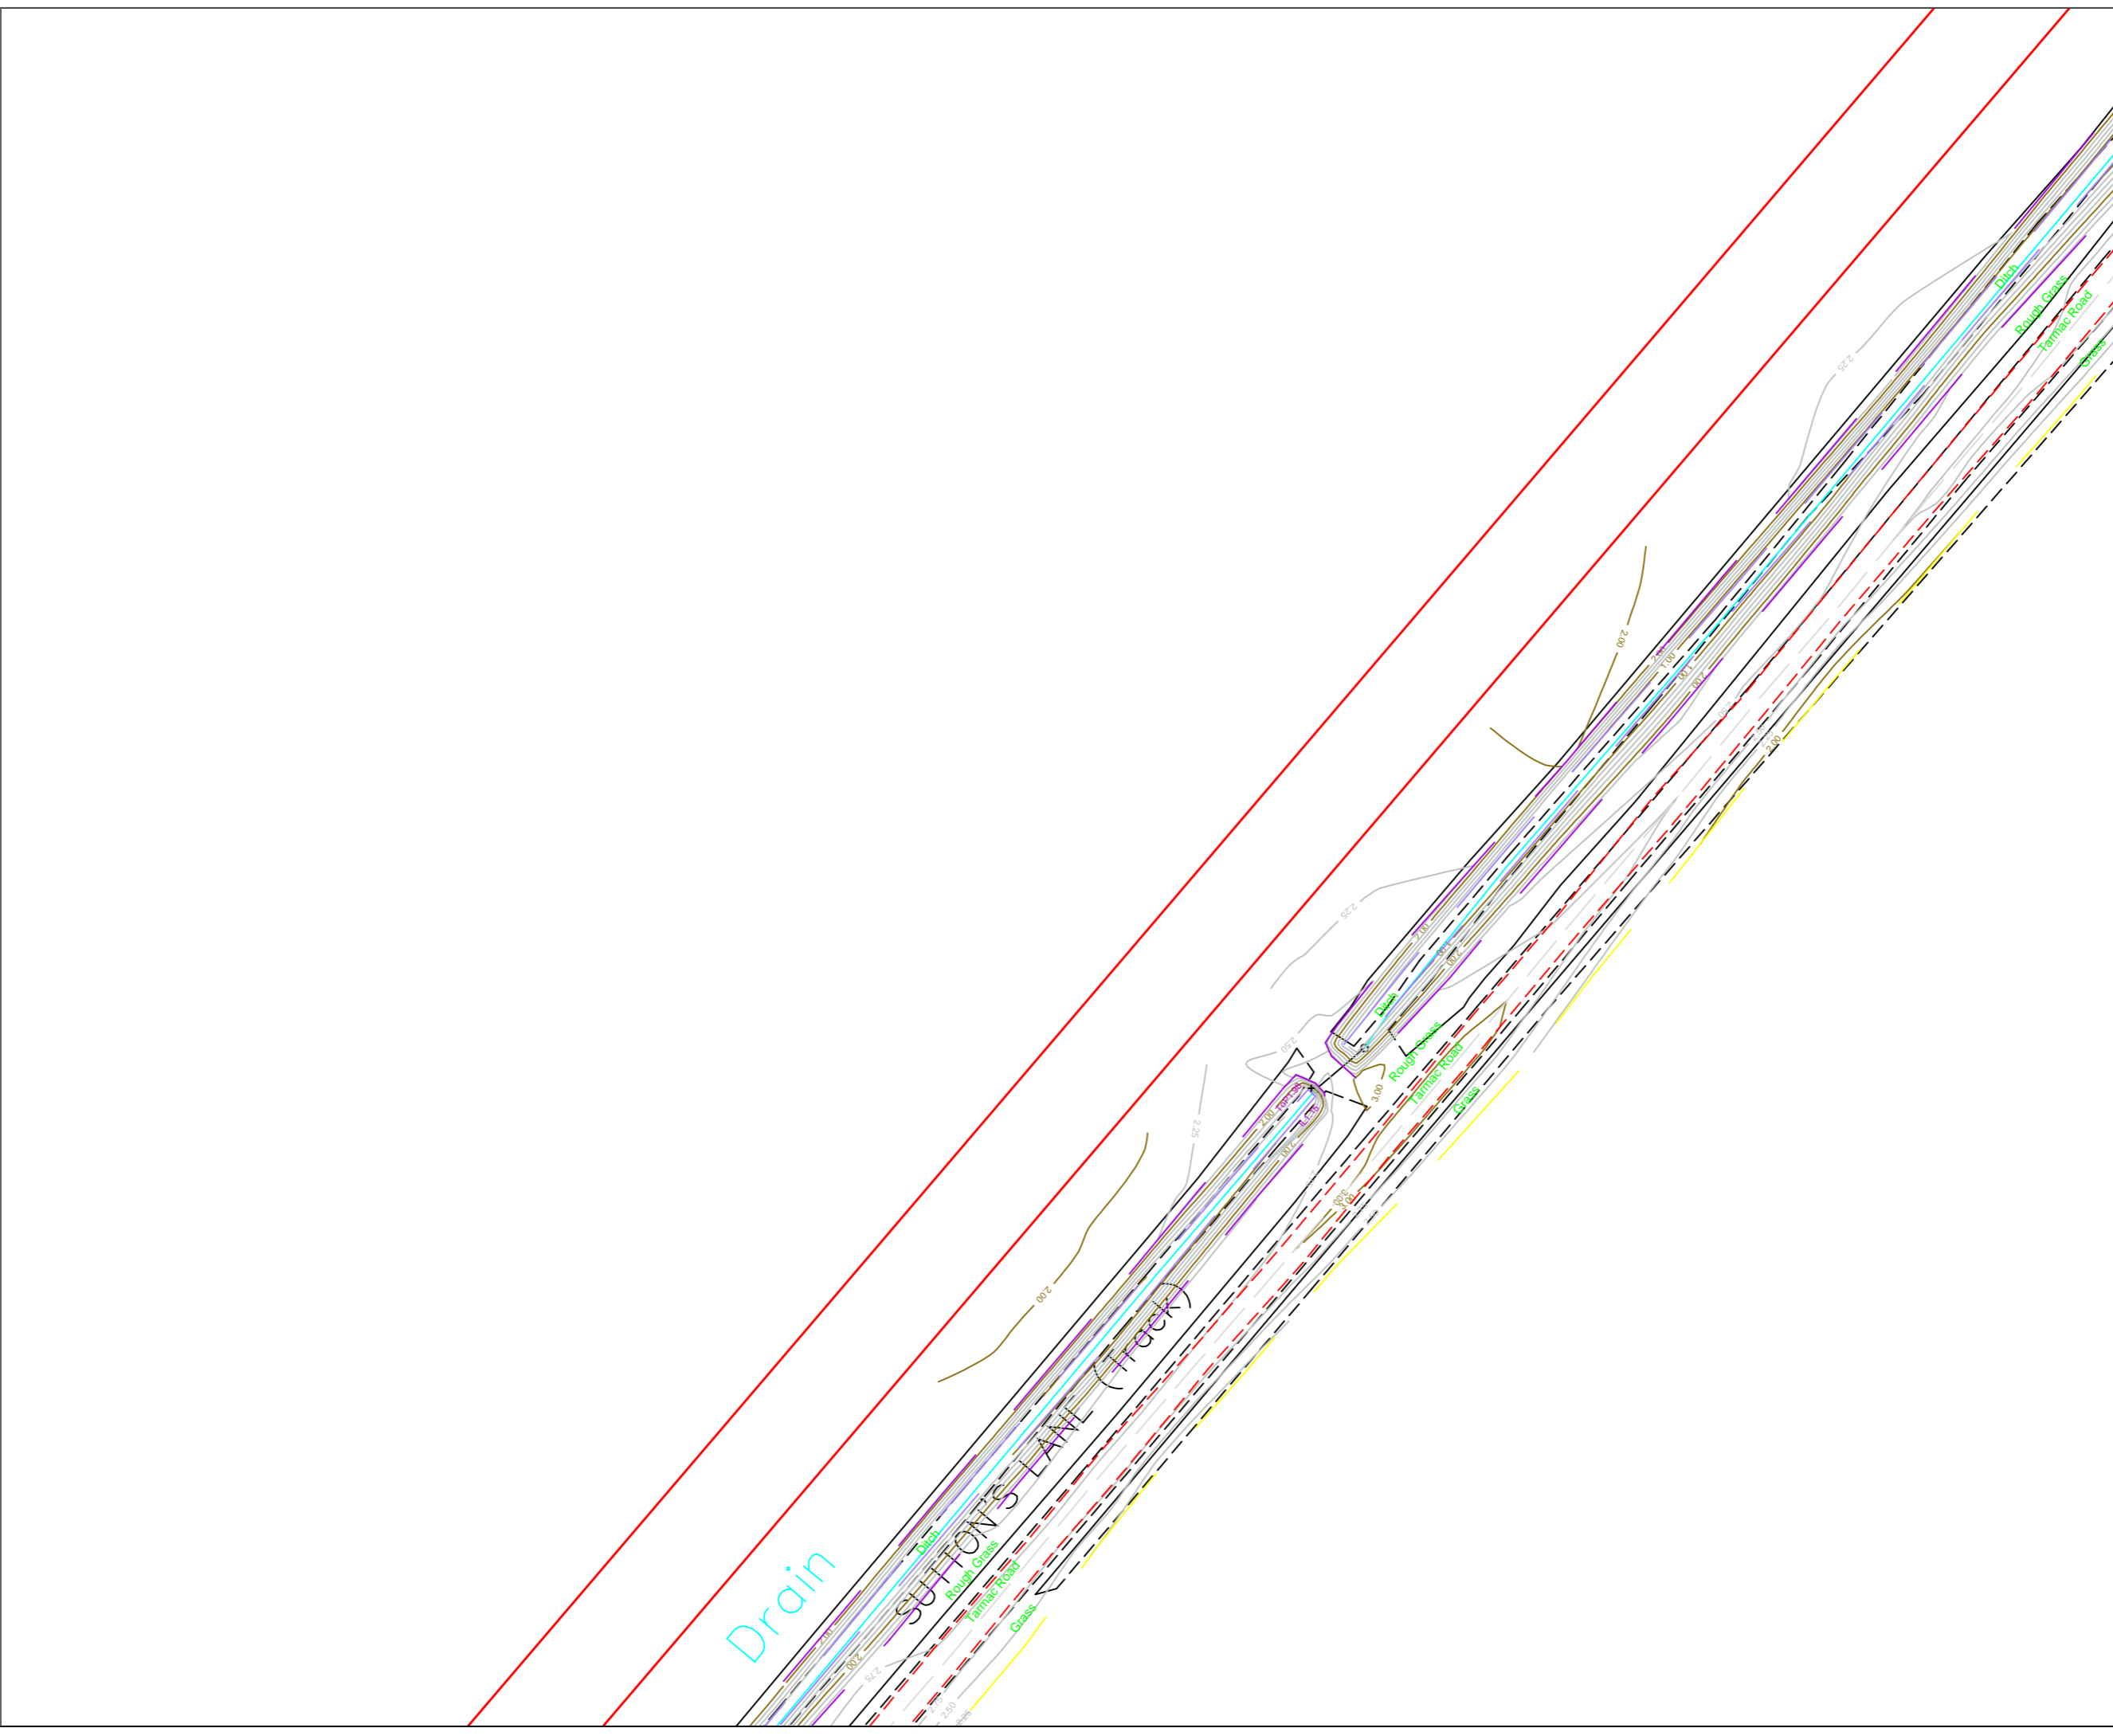

KEY:

- PLANNING APPLICATION BOUNDARY
- WATER FEATURES (PONDS/DRAINS)



REVISION HISTORY				
0	MAY19	JF	FIRST ISSUE	JF
1			DETAILS	APR



ZETLAND GROUP LIMITED  
THE INNOVATION CENTRE, SINGLA SHAW BUSINESS PARK, REDCAR, TS10 5SH  
T: +44(0)1642 77725 E: info@zetlandgroup.com W: www.zetlandgroup.com

THIS DOCUMENT IS THE PROPERTY OF ZETLAND GROUP LIMITED. IT CONTAINS PROPRIETARY AND CONFIDENTIAL INFORMATION WHICH MUST NOT BE DUPLICATED, USED OR DISCLOSED OTHER THAN AS EXPRESSLY AUTHORISED BY ZETLAND GROUP LIMITED OR ITS REPRESENTATIVE © 2019

SITE: ALTCAR MOSS, GREAT ALTCAR, WEST LANCASHIRE

PROJECT: APPLICATION FOR PLANNING PERMISSION

TITLE: EXISTING LAYOUT PLAN (2 OF 6)

CLIENT: AURORA ENERGY RESOURCES

Scale:	1:500	DWG. No:	
Size:	A3		
Sheet:	1 of 1		ZG-AER-ALT-PA-05