


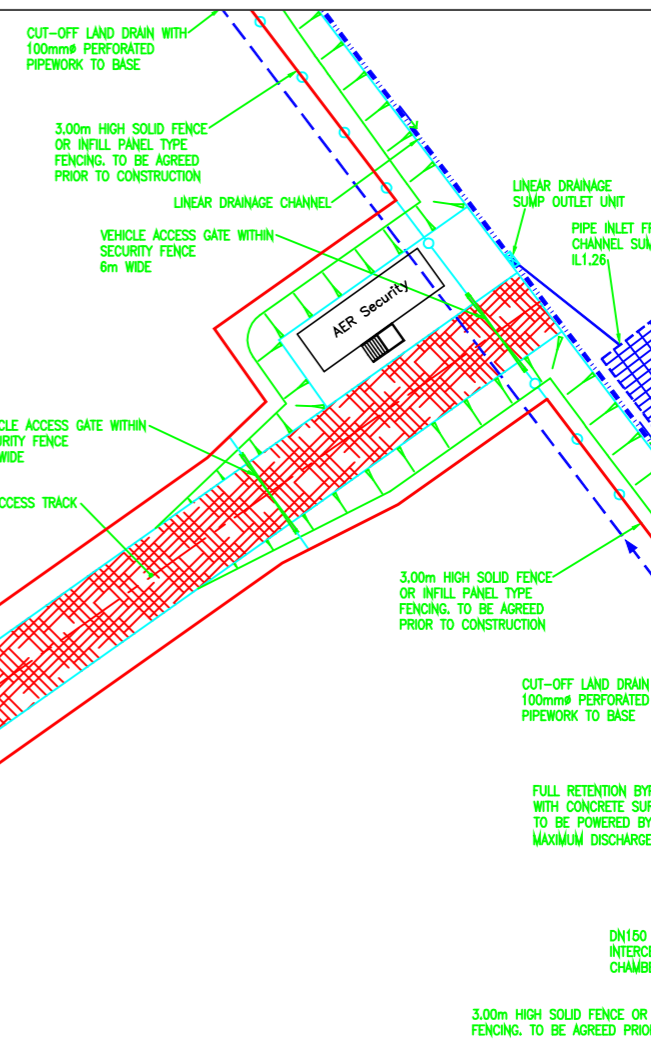

KEY:  
 PLANNING APPLICATION BOUNDARY   
 WATER FEATURES (PONDS/DRAINS)

ACCESS TRACK FORMED USING DURA-BASE COMPOSITE MAT SYSTEM, IN ACCORDANCE WITH MANUFACTURERS REQUIREMENTS. REFER TO DRAWING No. 5883.506 FOR TYPICAL DETAIL

NEW WELLSITE ACCESS TRACK 4.88m WIDE



REVISION HISTORY				
REV	DATE	BY	DETAILS	APR
0	MAY19	JF	FIRST ISSUE	JF



ZETLAND GROUP LIMITED  
 THE INNOVATION CENTRE, SINGLA THAM BUSINESS PARK, REDCAR, TS10 5SH  
 T: +44(0)1642 77725 E: info@zetlandgroup.com W: www.zetlandgroup.com  
 Registered in England No. 0884888 Registered office: The Innovation Centre, Singla Tham Business Park, Redcar, TS10 5SH

THIS DOCUMENT IS THE PROPERTY OF ZETLAND GROUP LIMITED. IT CONTAINS PROPRIETARY AND CONFIDENTIAL INFORMATION WHICH MUST NOT BE DUPLICATED, USED OR DISCLOSED OTHER THAN AS EXPRESSLY AUTHORISED BY ZETLAND GROUP LIMITED OR ITS REPRESENTATIVE. © 2019

SITE: ALTCAR MOSS, GREAT ALTCAR, WEST LANCASHIRE

PROJECT: APPLICATION FOR PLANNING PERMISSION

TITLE: PROPOSED CONSTRUCTION LAYOUT PLAN (5 OF 6)

CLIENT: AURORA ENERGY RESOURCES

Scale: 1:500	DWG. No:
Size: A3	ZG-AER-ALT-PA-15
Sheet: 1 of 1	

Drain