


This map is reproduced from Ordnance Survey material with the Permission of Ordnance Survey on behalf of the Controller of Her Majesty's Stationery Office (C) Crown Copyright.  
 Unauthorised reproduction may lead to prosecution or civil proceedings.  
 Lancashire County Council- OS Licence 100023320 (C)

**FOR IDENTIFICATION  
 PURPOSES ONLY**

0 20 40 60 80 100m

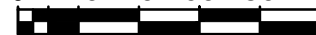

@1:2500 SCALE


0 10 20 30 40 50m



@1:1250 SCALE

HEALTH & SAFETY COMMENTS

**FOR IDENTIFICATION  
 PURPOSES ONLY**

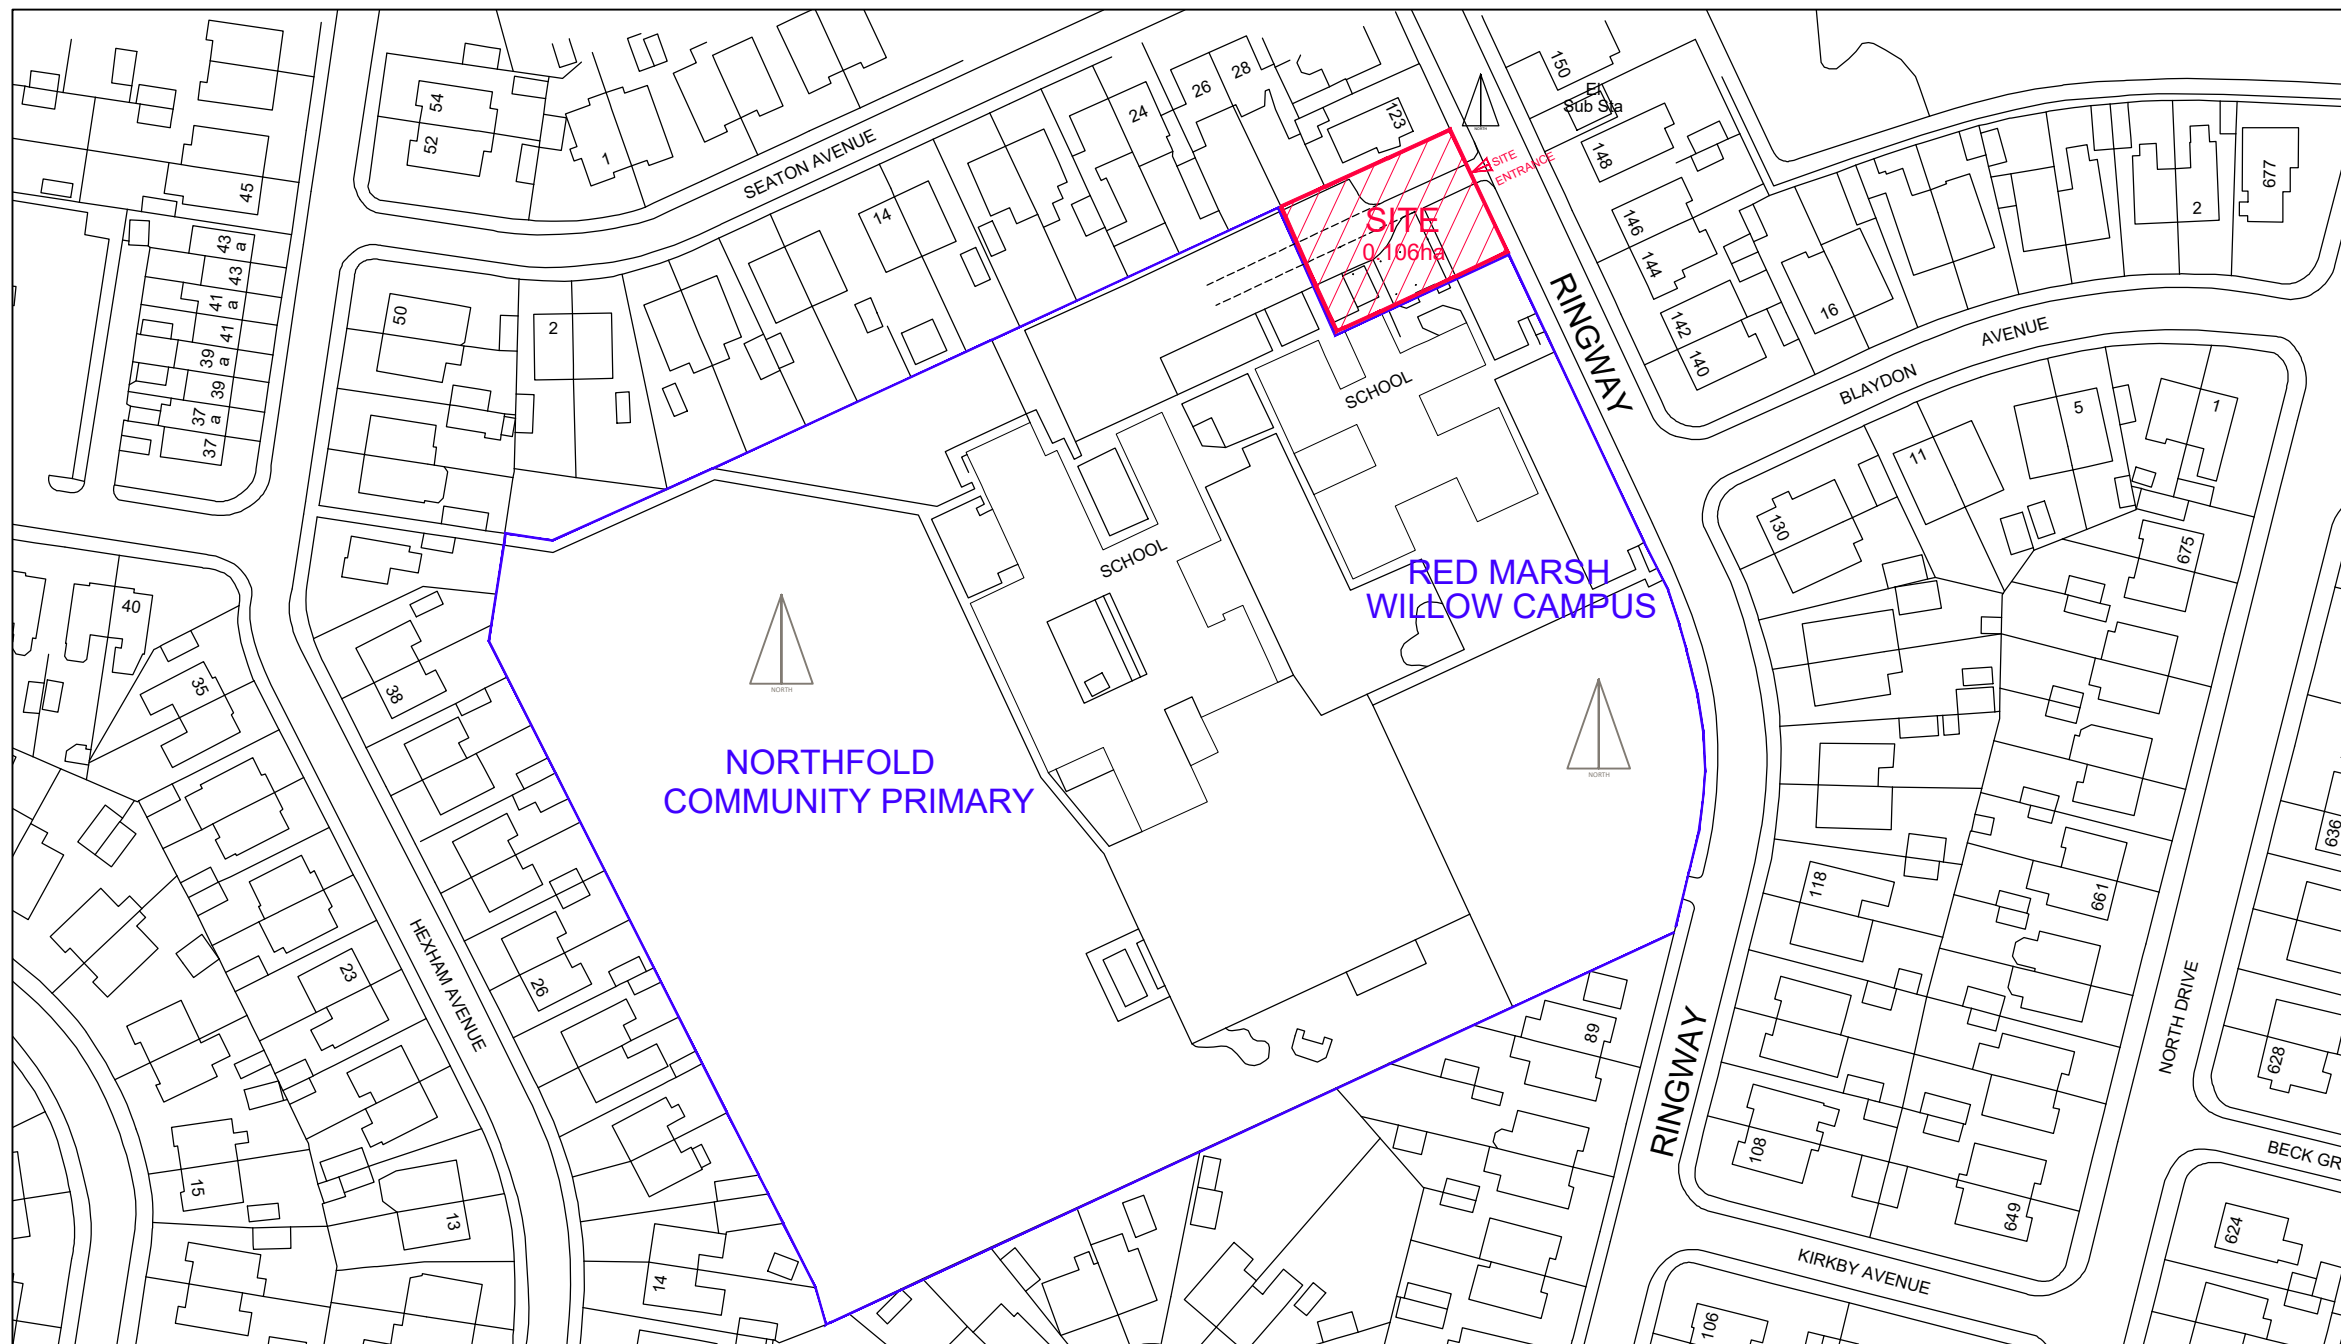

**SITE BOUNDARY**



**LAND OWNED OR  
 CONTROLLED BY APPLICANT**

DATE	REV	NOTES
30.01.24	S2-C1	ISSUED FOR INFORMATION



**Design & Construction**

DESIGN & CONSTRUCTION, LANCASHIRE COUNTY COUNCIL,  
 PO BOX 100, PR1 0LD. TEL: 0300 1236701

**TOWN NAME**  
 THORNTON CLEVELEYS

**PREMISES NAME**  
 Red Marsh Willow Campus  
 Ringway Thornton FY5 2NL

**PREMISES NO.**  
 02 -142

**SCALE** ● A3  
 1:1250

**DRAWN BY**  
 AGH

**DATE**  
 Jan 24

**CHECKED BY**  
 LAC

**PROJECT**  
 RedMarsh - Willow Campus  
 Phase 2 Refurbishment

**DRAWING TITLE**  
 SITE ACCESS LOCATION PLAN

**DRAWING STATUS**  
**INFORMATION**

© LANCASHIRE COUNTY COUNCIL MMXVII  
 NOTE: ALL RIGHTS DESCRIBED IN CHAPTER IV OF THE COPYRIGHT, DESIGN AND PATENTS ACT 1988 HAVE BEEN GENERALLY ASSERTED.  
 DIMENSIONS ARE NOT TO BE SCALED FROM THIS DRAWING.  
 ALL WRITTEN MEASUREMENTS ARE TO BE CHECKED ON SITE BY THE CONTRACTOR.

**PROJECT NO.**  
 12653

**DRAWING NO.**  
 A-90-64-0002

**REVISION**  
 S2-C1