


SITE COMPOUND 1:200

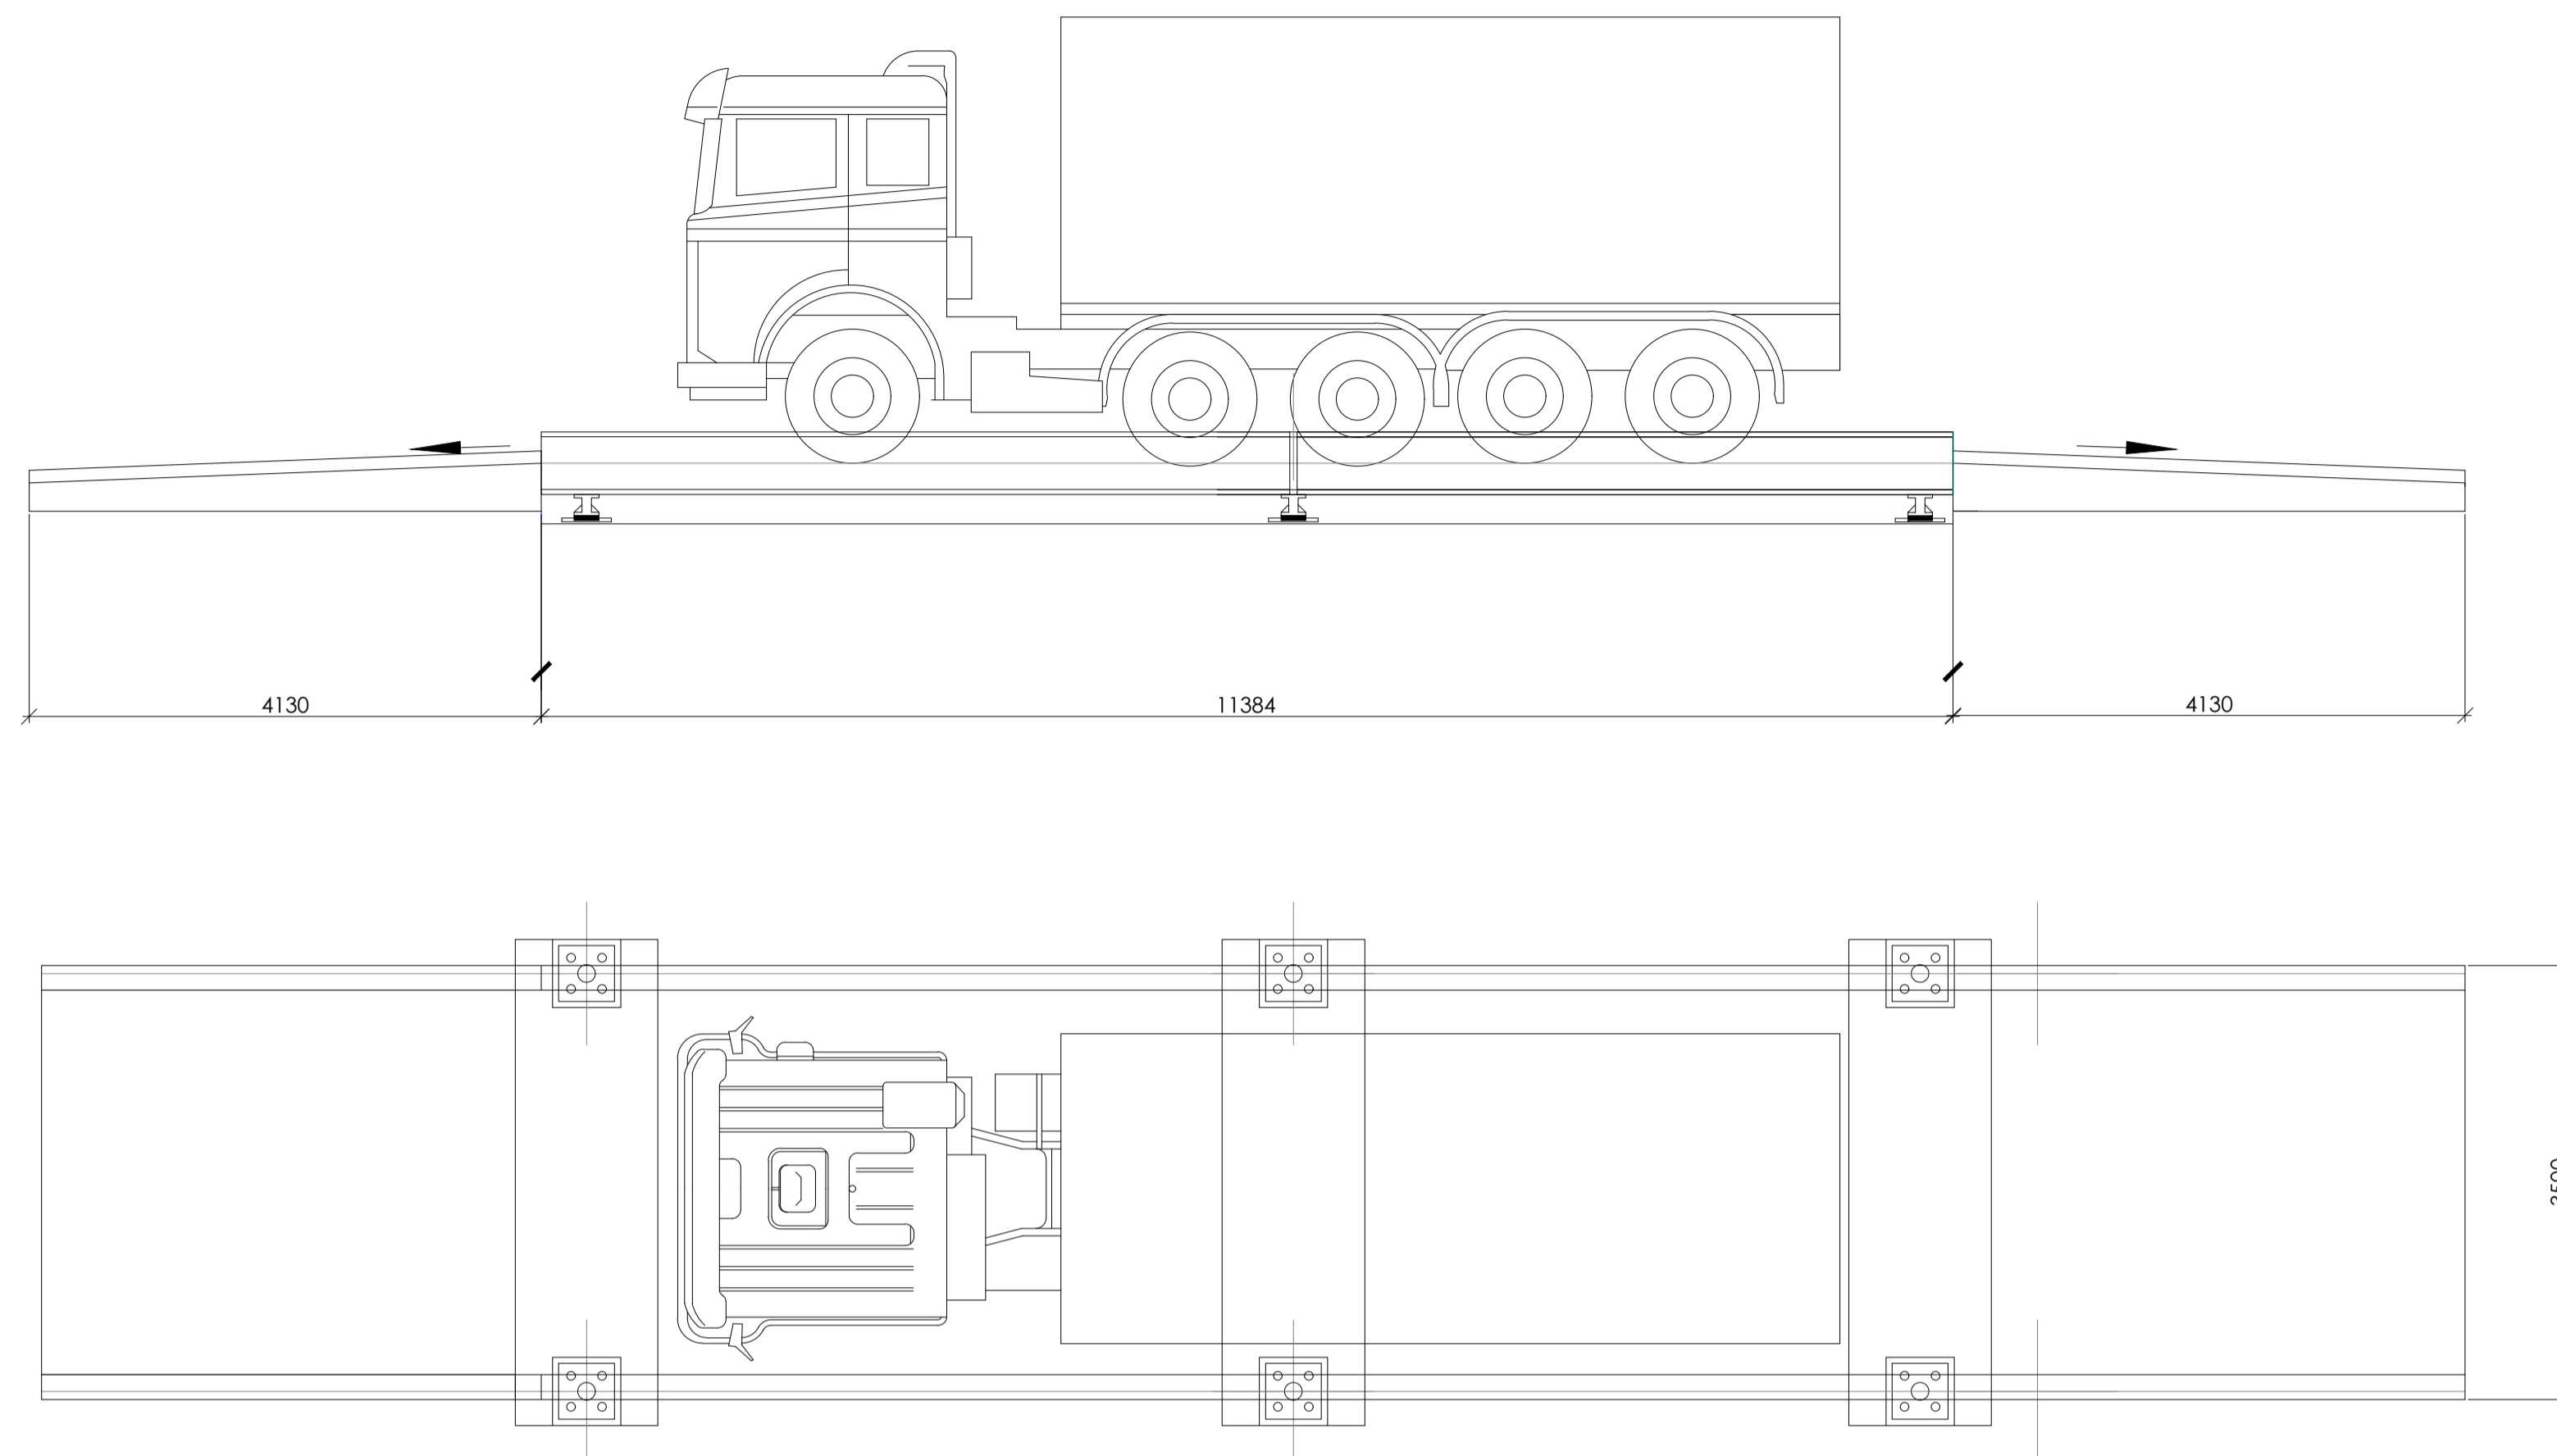

WHEEL WASH SYSTEM 1:50

Rev	Date	Description

LEEMING ASSOCIATES
CHARTERED BUILDING CONSULTANCY

8-10 Preston Old Road, Freckleton, Preston, Lancashire, PR4 1PD
Tel: 01772 632556
office@leemingassociates.com
www.leemingassociates.com

Client:
Alex Mollart

Project:
**Clearwater Fisheries,
Kellet Lane, Carnforth,
Northern Field**

Drawing:
**Design Specification of
Site Compound/
Access- Condition 14**

Scale:	1:200/ 1:50	Date:	06/04/23
Sheet:	A1	Drawn:	ERS

Drawing No:	3261.303	Rev:	-
-------------	----------	------	---