

NOTES - GENERAL:

- 1) ALL DIMENSIONS ARE STATED IN MILLIMETRES UNLESS NOTED OTHERWISE.
- 2) ALL LEVELS ARE STATED IN METRES
- 3) ALL DIMENSIONS, LEVELS AND CO-ORDINATES ARE BASED UPON TOPOGRAPHICAL SURVEY DRAWING (NO. UU6222) BY BETHELL DATED 30.10.2023.
- 4) DO NOT SCALE. PLEASE REFER ANY QUERIES TO THE PROJECT MANAGER / SUPERVISOR.
- 5) THIS DRAWING IS TO BE READ IN COLOUR.

KEY

☒ EXTENT OF PROPOSED HAUL ROAD

--- EXTENT OF PROPOSED HAUL ROAD 1 IN 3 CUT/FILL


SECTIONS

--- EXISTING LEVELS

--- PROPOSED LEVELS

SIDGREAVES LANE PLAN
SCALE - 1:200

DARKINSON LANE - LONGSECTION
SCALE - 1:50

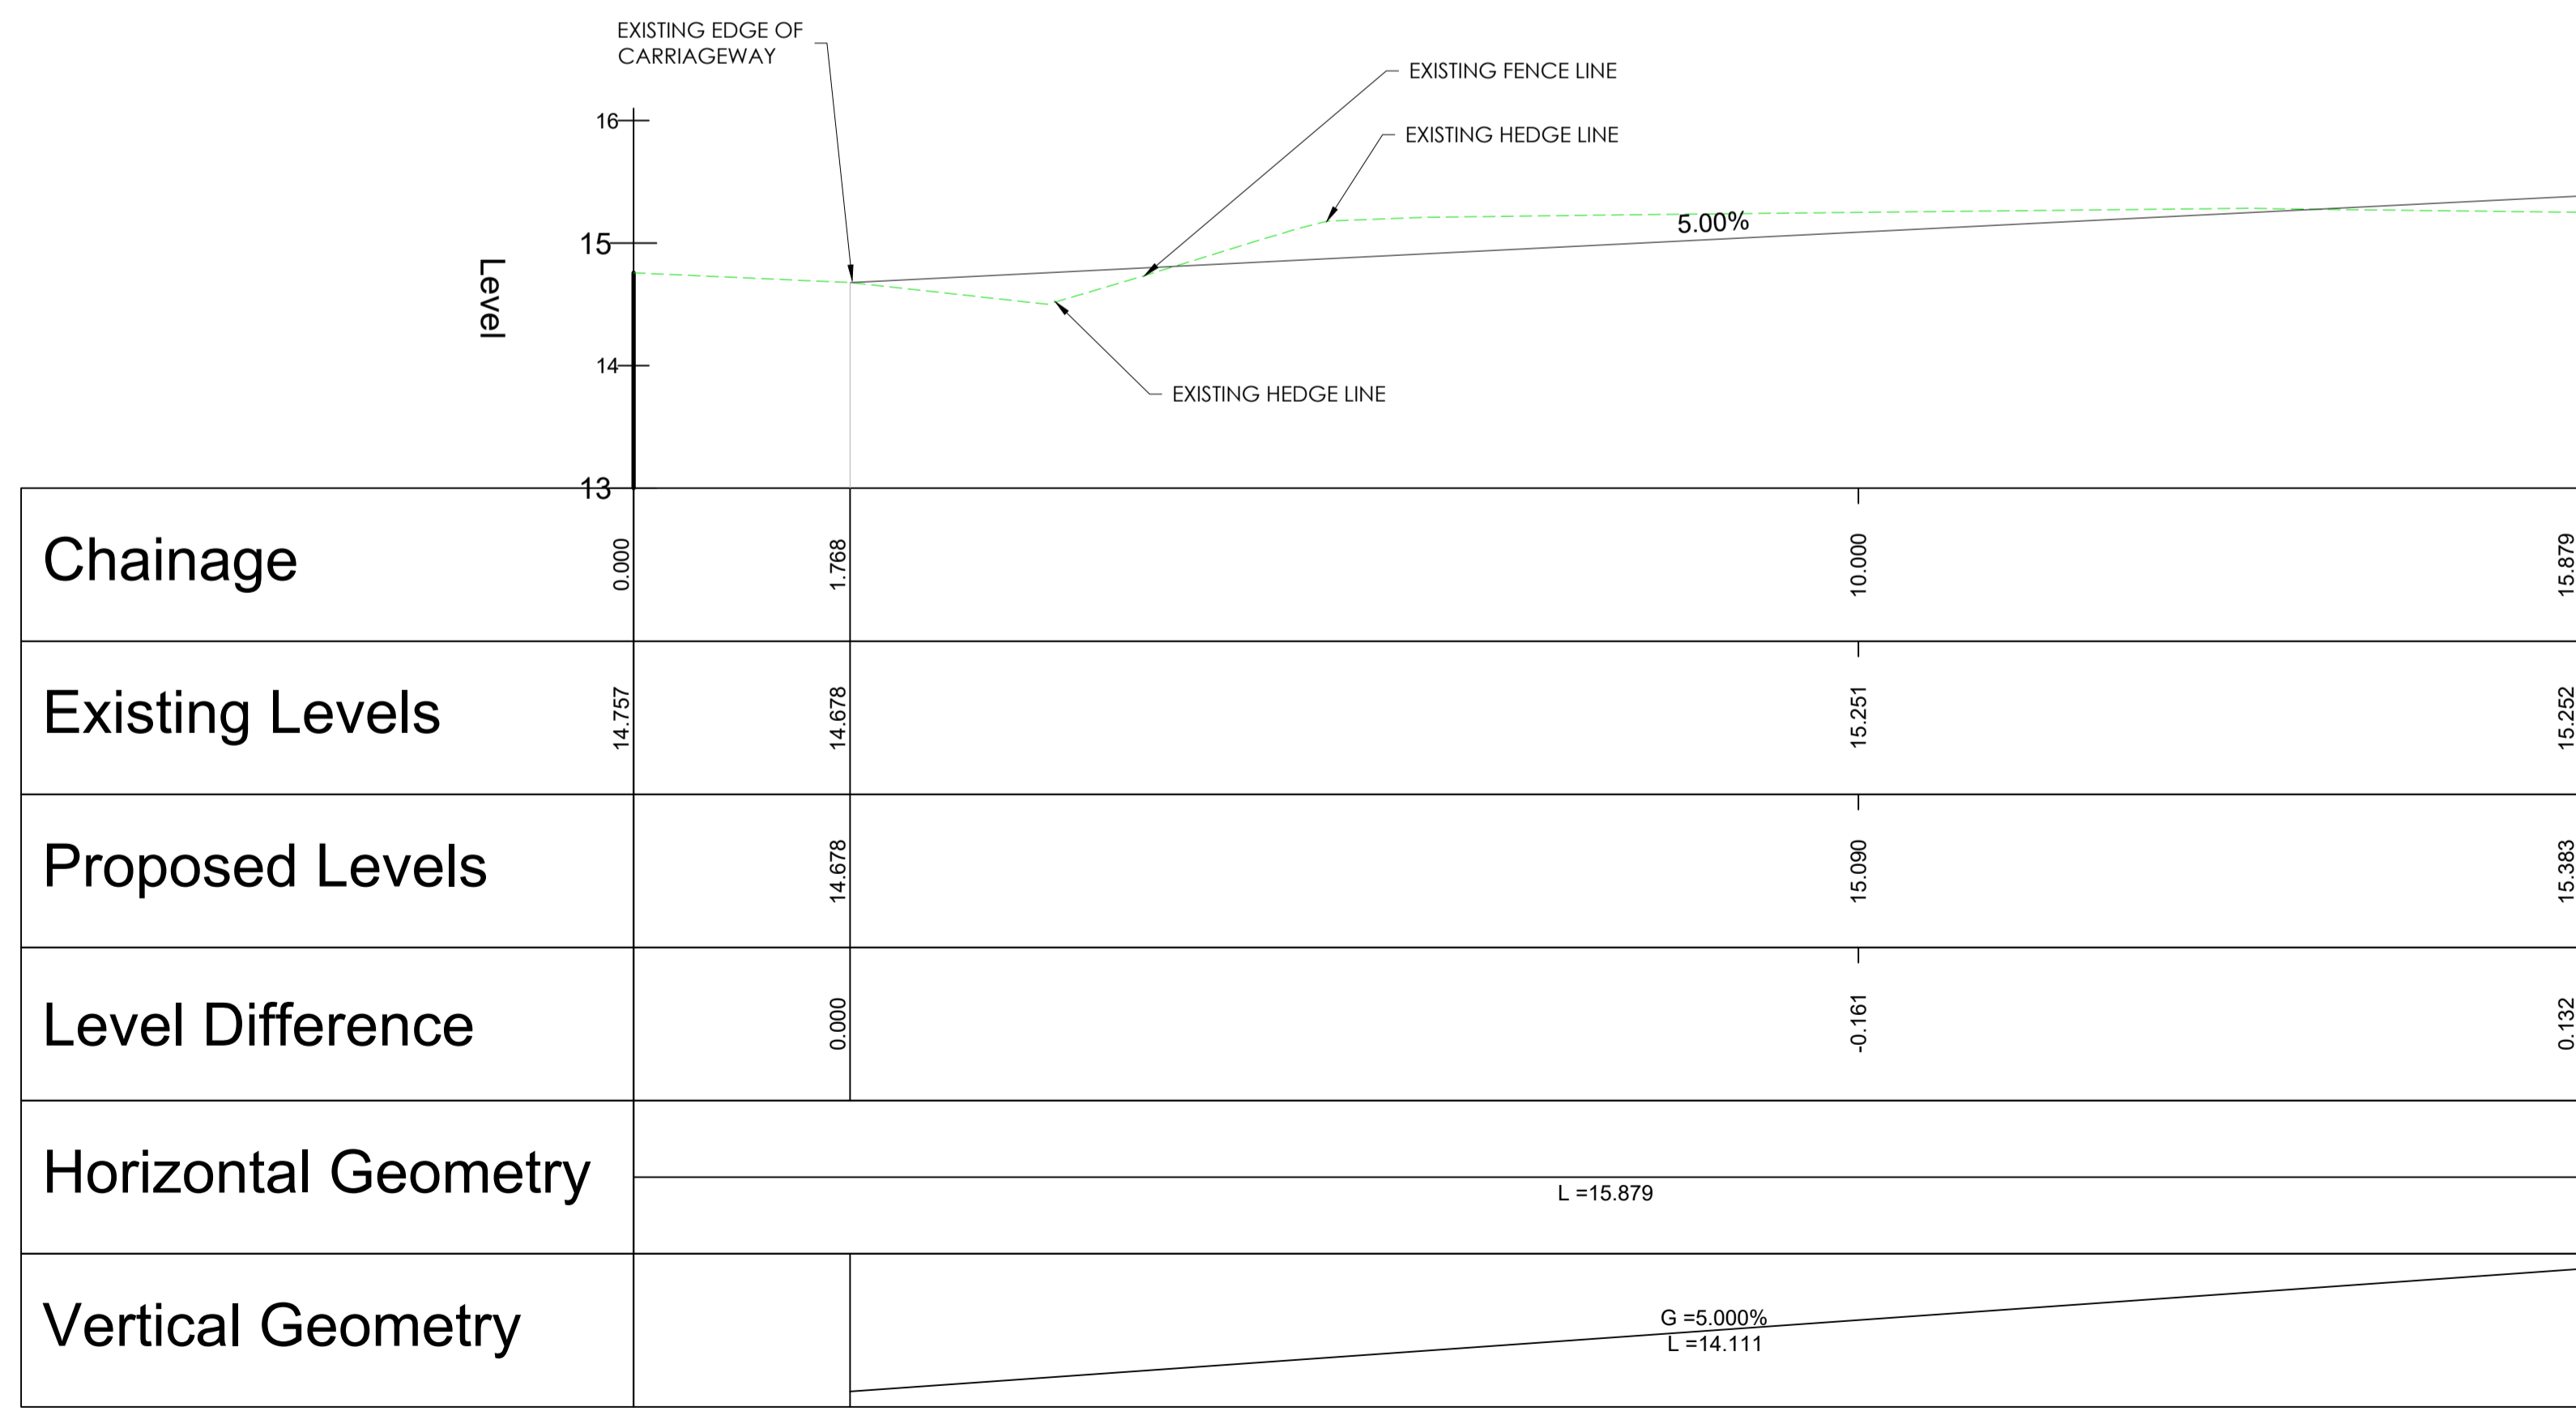

DARKINSON LANE - LONGSECTION
SCALE - 1:50

REV	DRN	CHK	APP	DATE	DESCRIPTION

Wilde Consulting Civil & Structural Engineers
ISO 9001 CERTIFIED
Strindley Lodge, Adcroft Street, Stockport, Cheshire, SK1 3JL
www.wildcivil.co.uk
Tel: 0161-474-7479
Fax: 0161-474-7492

Client: **bethell** Civil-Utilities

Project: **ACCESS 6A AND ACCESS 6B DARKINSON LANE**

Title: **EXISTING AND PROPOSED LEVELS**

Scale	Drawn	Date	Chkd	Approved
AS SHOWN	SD	17.11.23	ML	ML

Drawing No. 80061057-02-BET-MISCE-99-DR-W-00065
Revision: A01

Status: **PLANNING**
Sheet Size: A1