
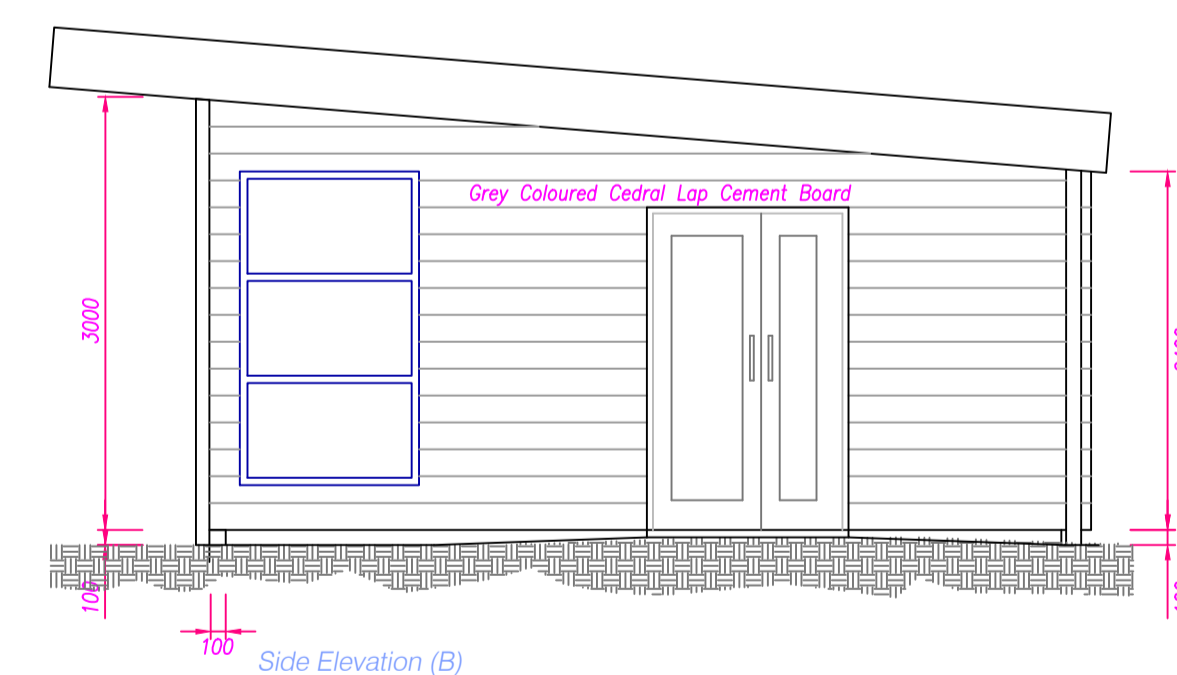
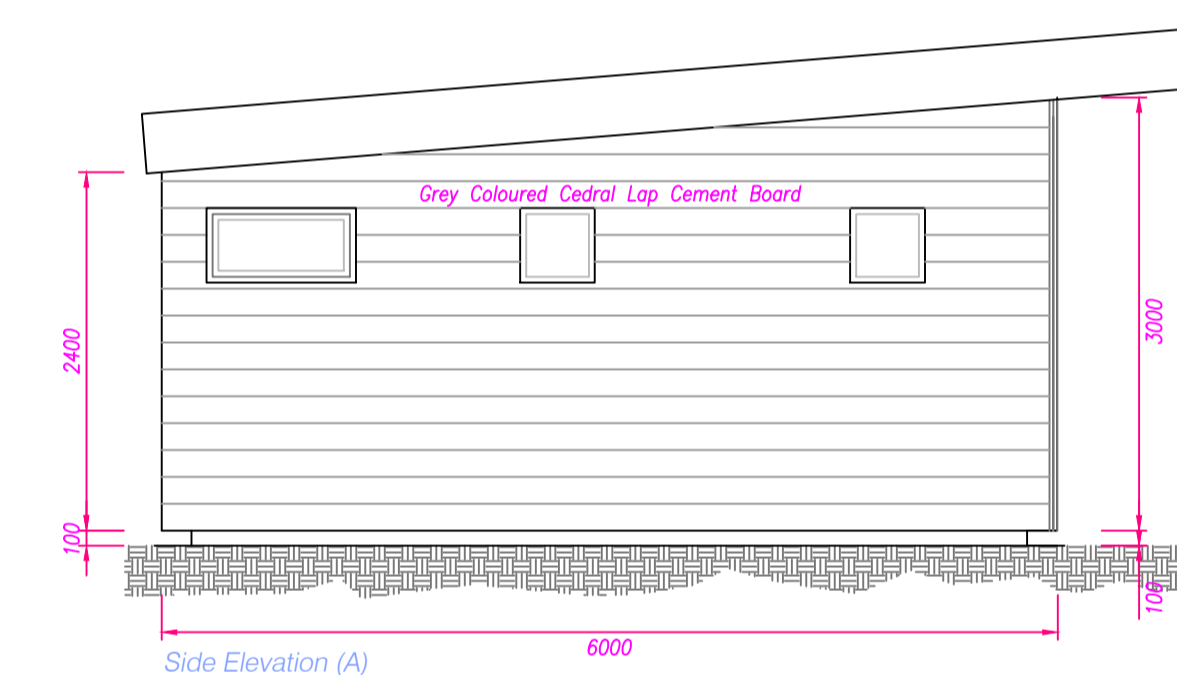
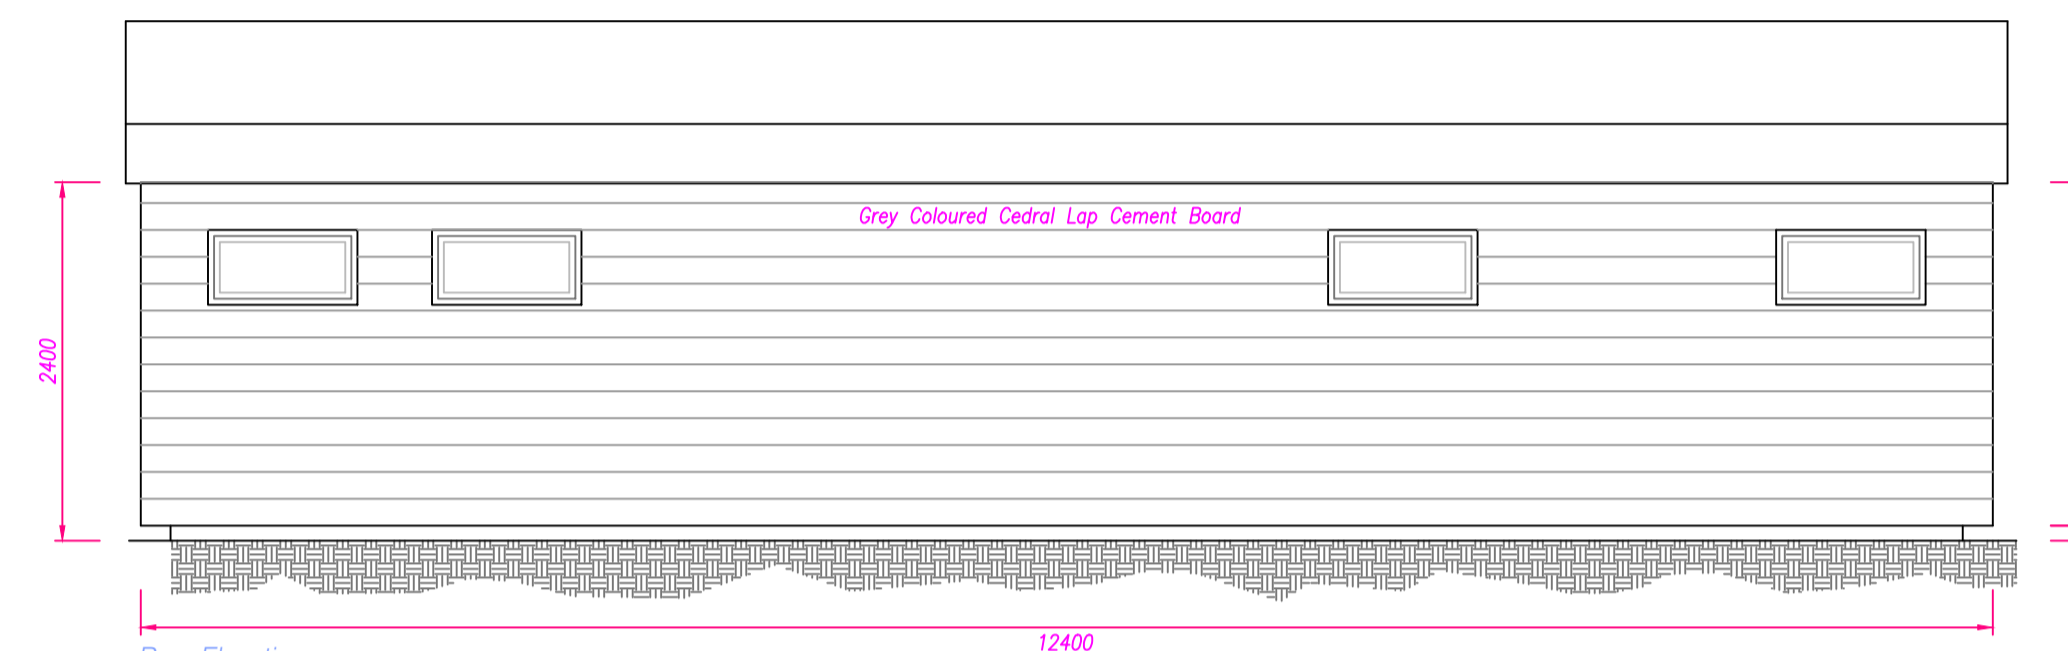


Proposed Pavilion Plan Scale 1:50

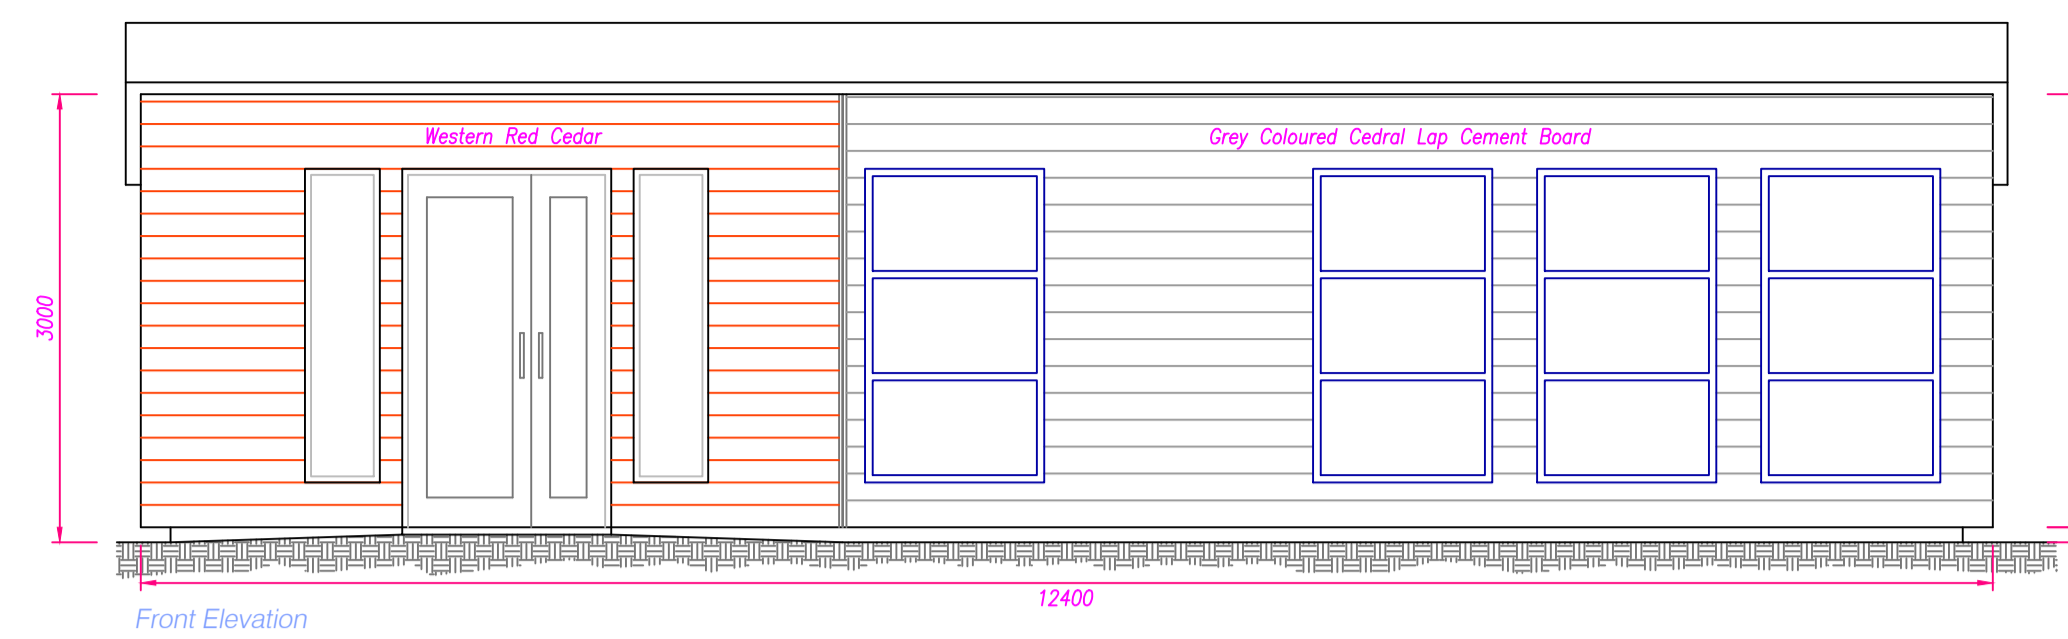

Proposed Elevations Scale 1/50

10/06/24	D1	Planning issue
DATE	REV	NOTES
NOTE: DIMENSIONS ARE NOT TO BE SCALED FROM THIS DRAWING. ALL WRITTEN MEASUREMENTS ARE TO BE CHECKED ON SITE BY THE CONTRACTOR.		
© LANCASHIRE COUNTY COUNCIL MMXVII		
ALL RIGHTS DESCRIBED IN CHAPTER IV OF THE COPYRIGHT, DESIGN AND PATENTS ACT 1988 HAVE BEEN GENERALLY ASSERTED.		
TOWN NAME Ribbleton		
PREMISES NAME Grange Primary School, Grange Avenue, Ribbleton, PR2 6PS		
PREMISES NO.		
PROJECT New Modular Pavillion		
DRAWING TITLE Proposed Plan and Elevations		
SCALE 1:50	DRAWN BY @A1 @A3 AC	DATE 30/05/24
	CHECKED BY PS	
Design & Construction		
DESIGN & CONSTRUCTION, LANCASHIRE COUNTY COUNCIL, PO BOX 100, PR1 0LD. TEL: 0300 1236701		
PROJECT NO. 13973	DRAWING NO. B02	REVISION D1
DRAWING STATUS PLANNING		