


1 BAL-176 (Elevation) 1:10


2 BAL-176 (Section) 1:10

3 BAL-176 (End condition) 1:10

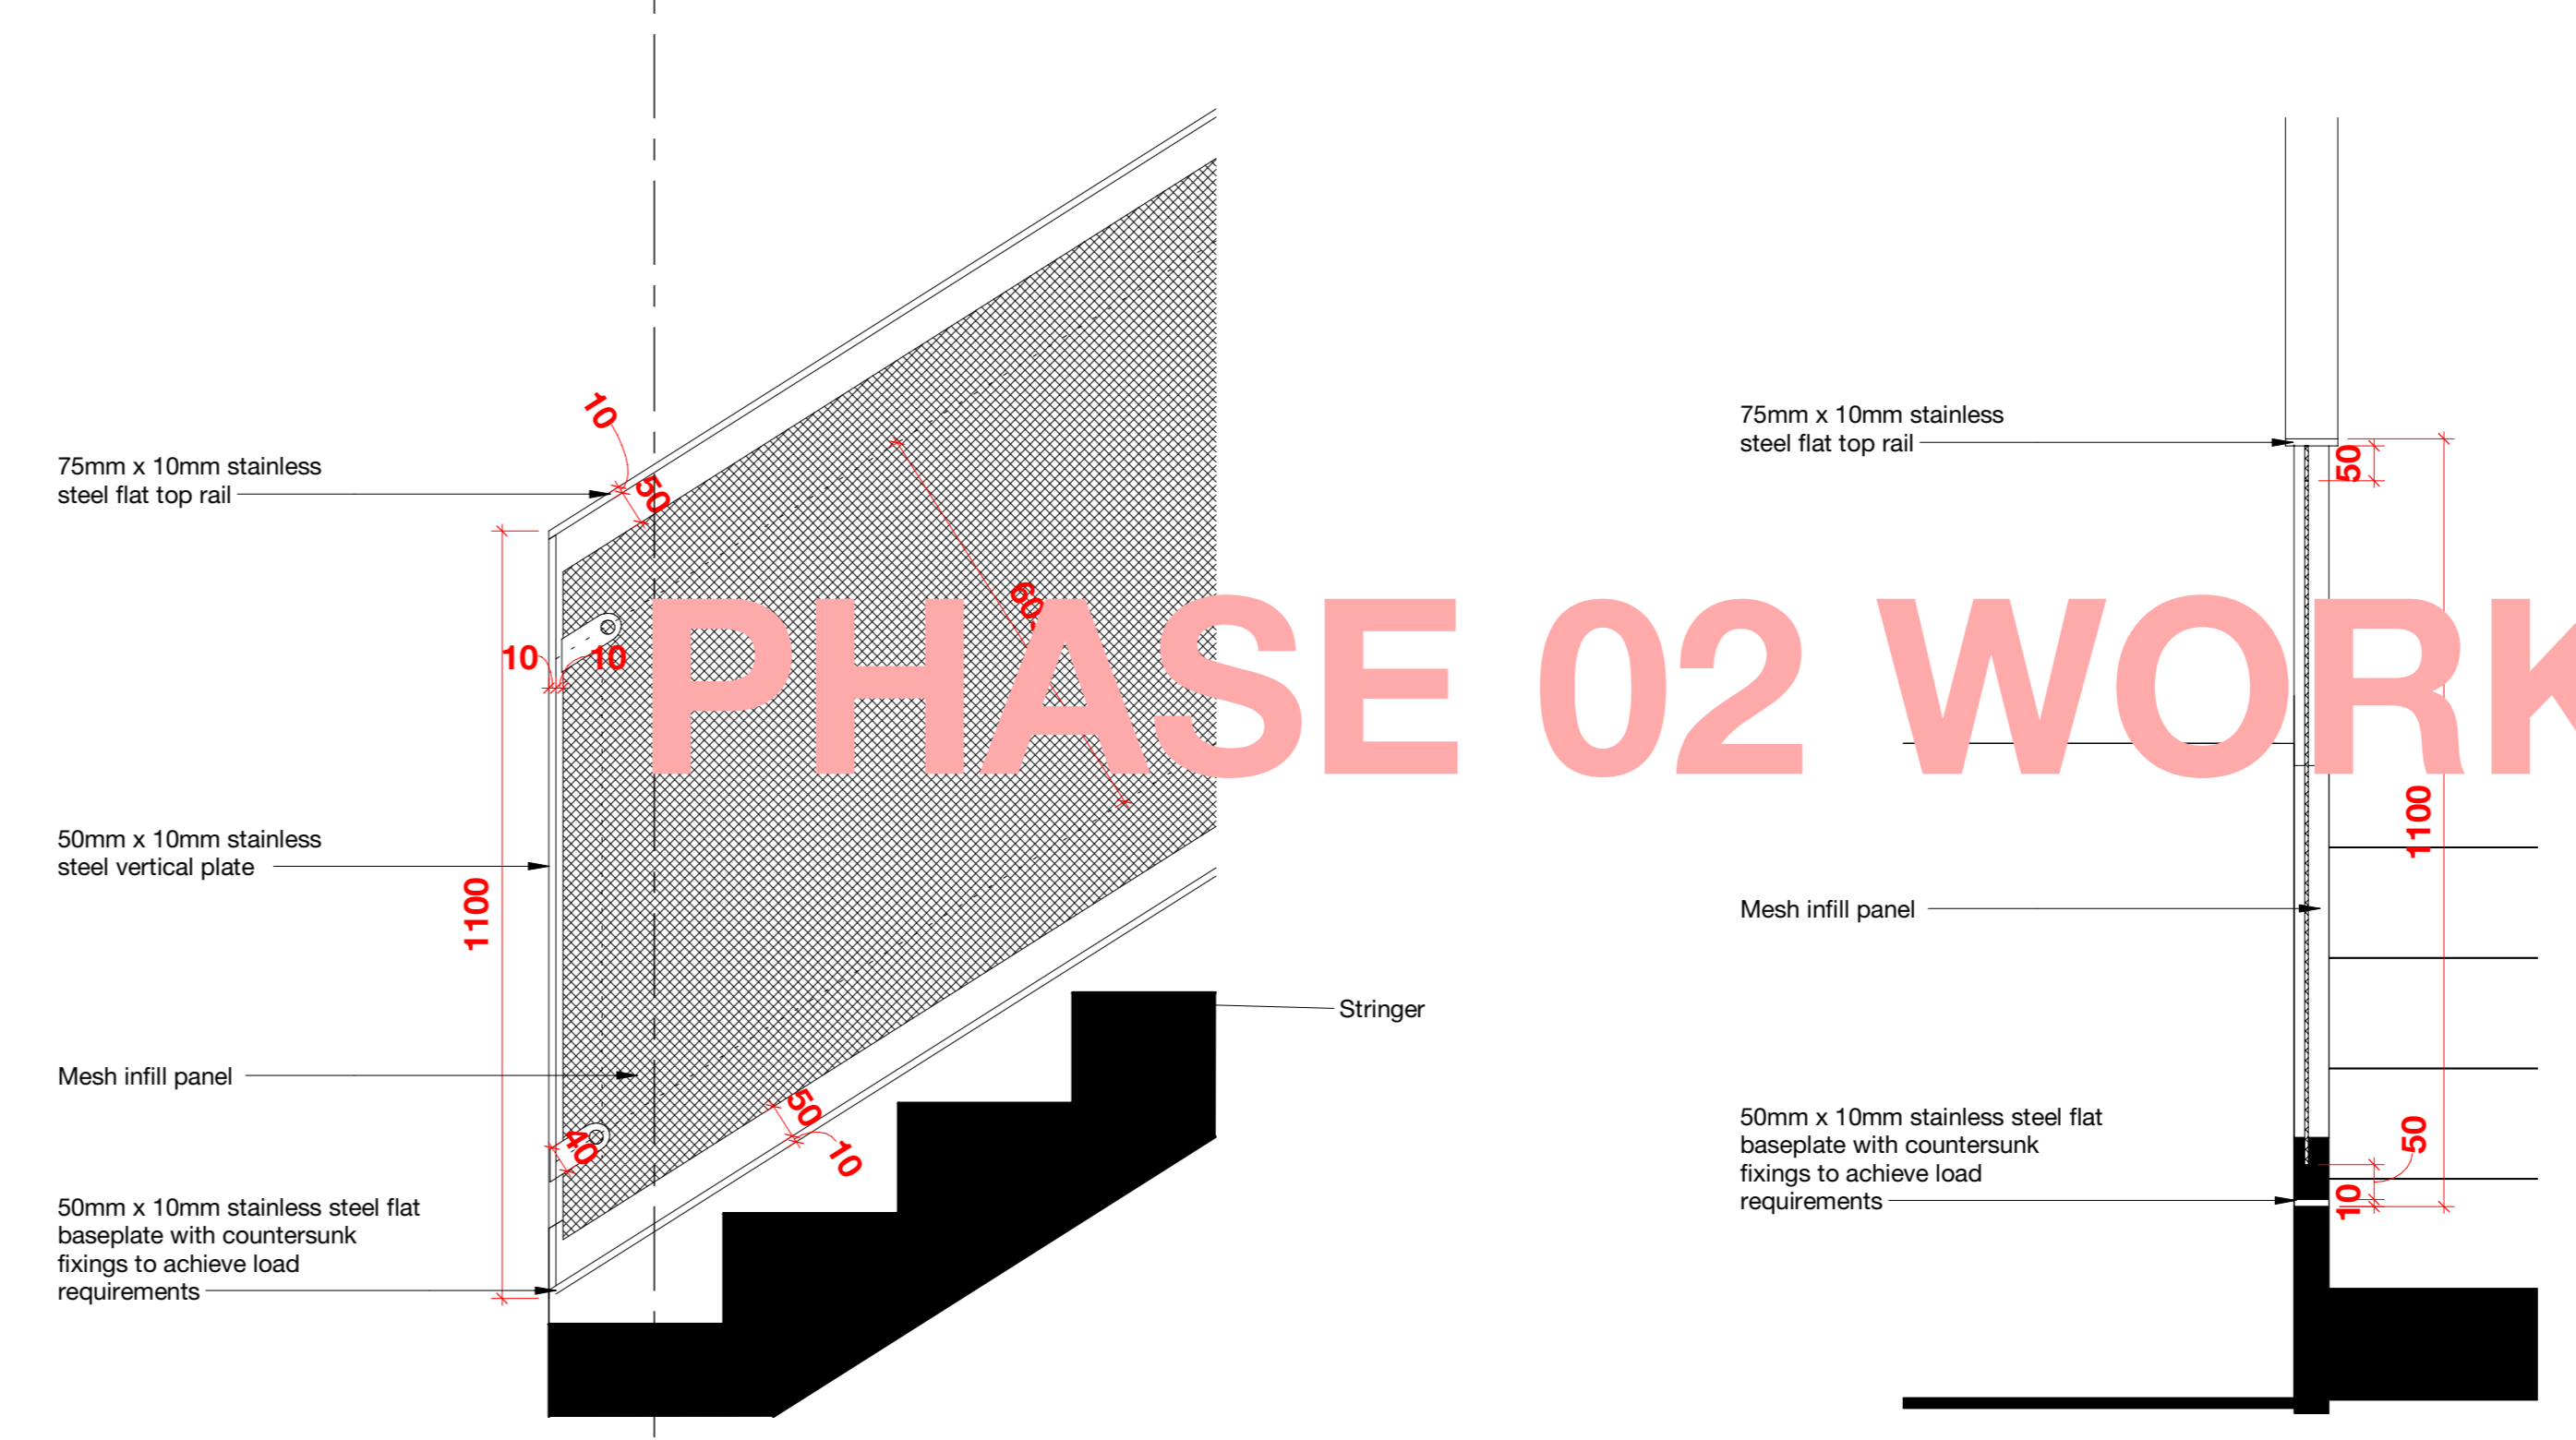

8 BAL-170 (Elevation) 1:10


9 BAL-170 (Section) 1:10

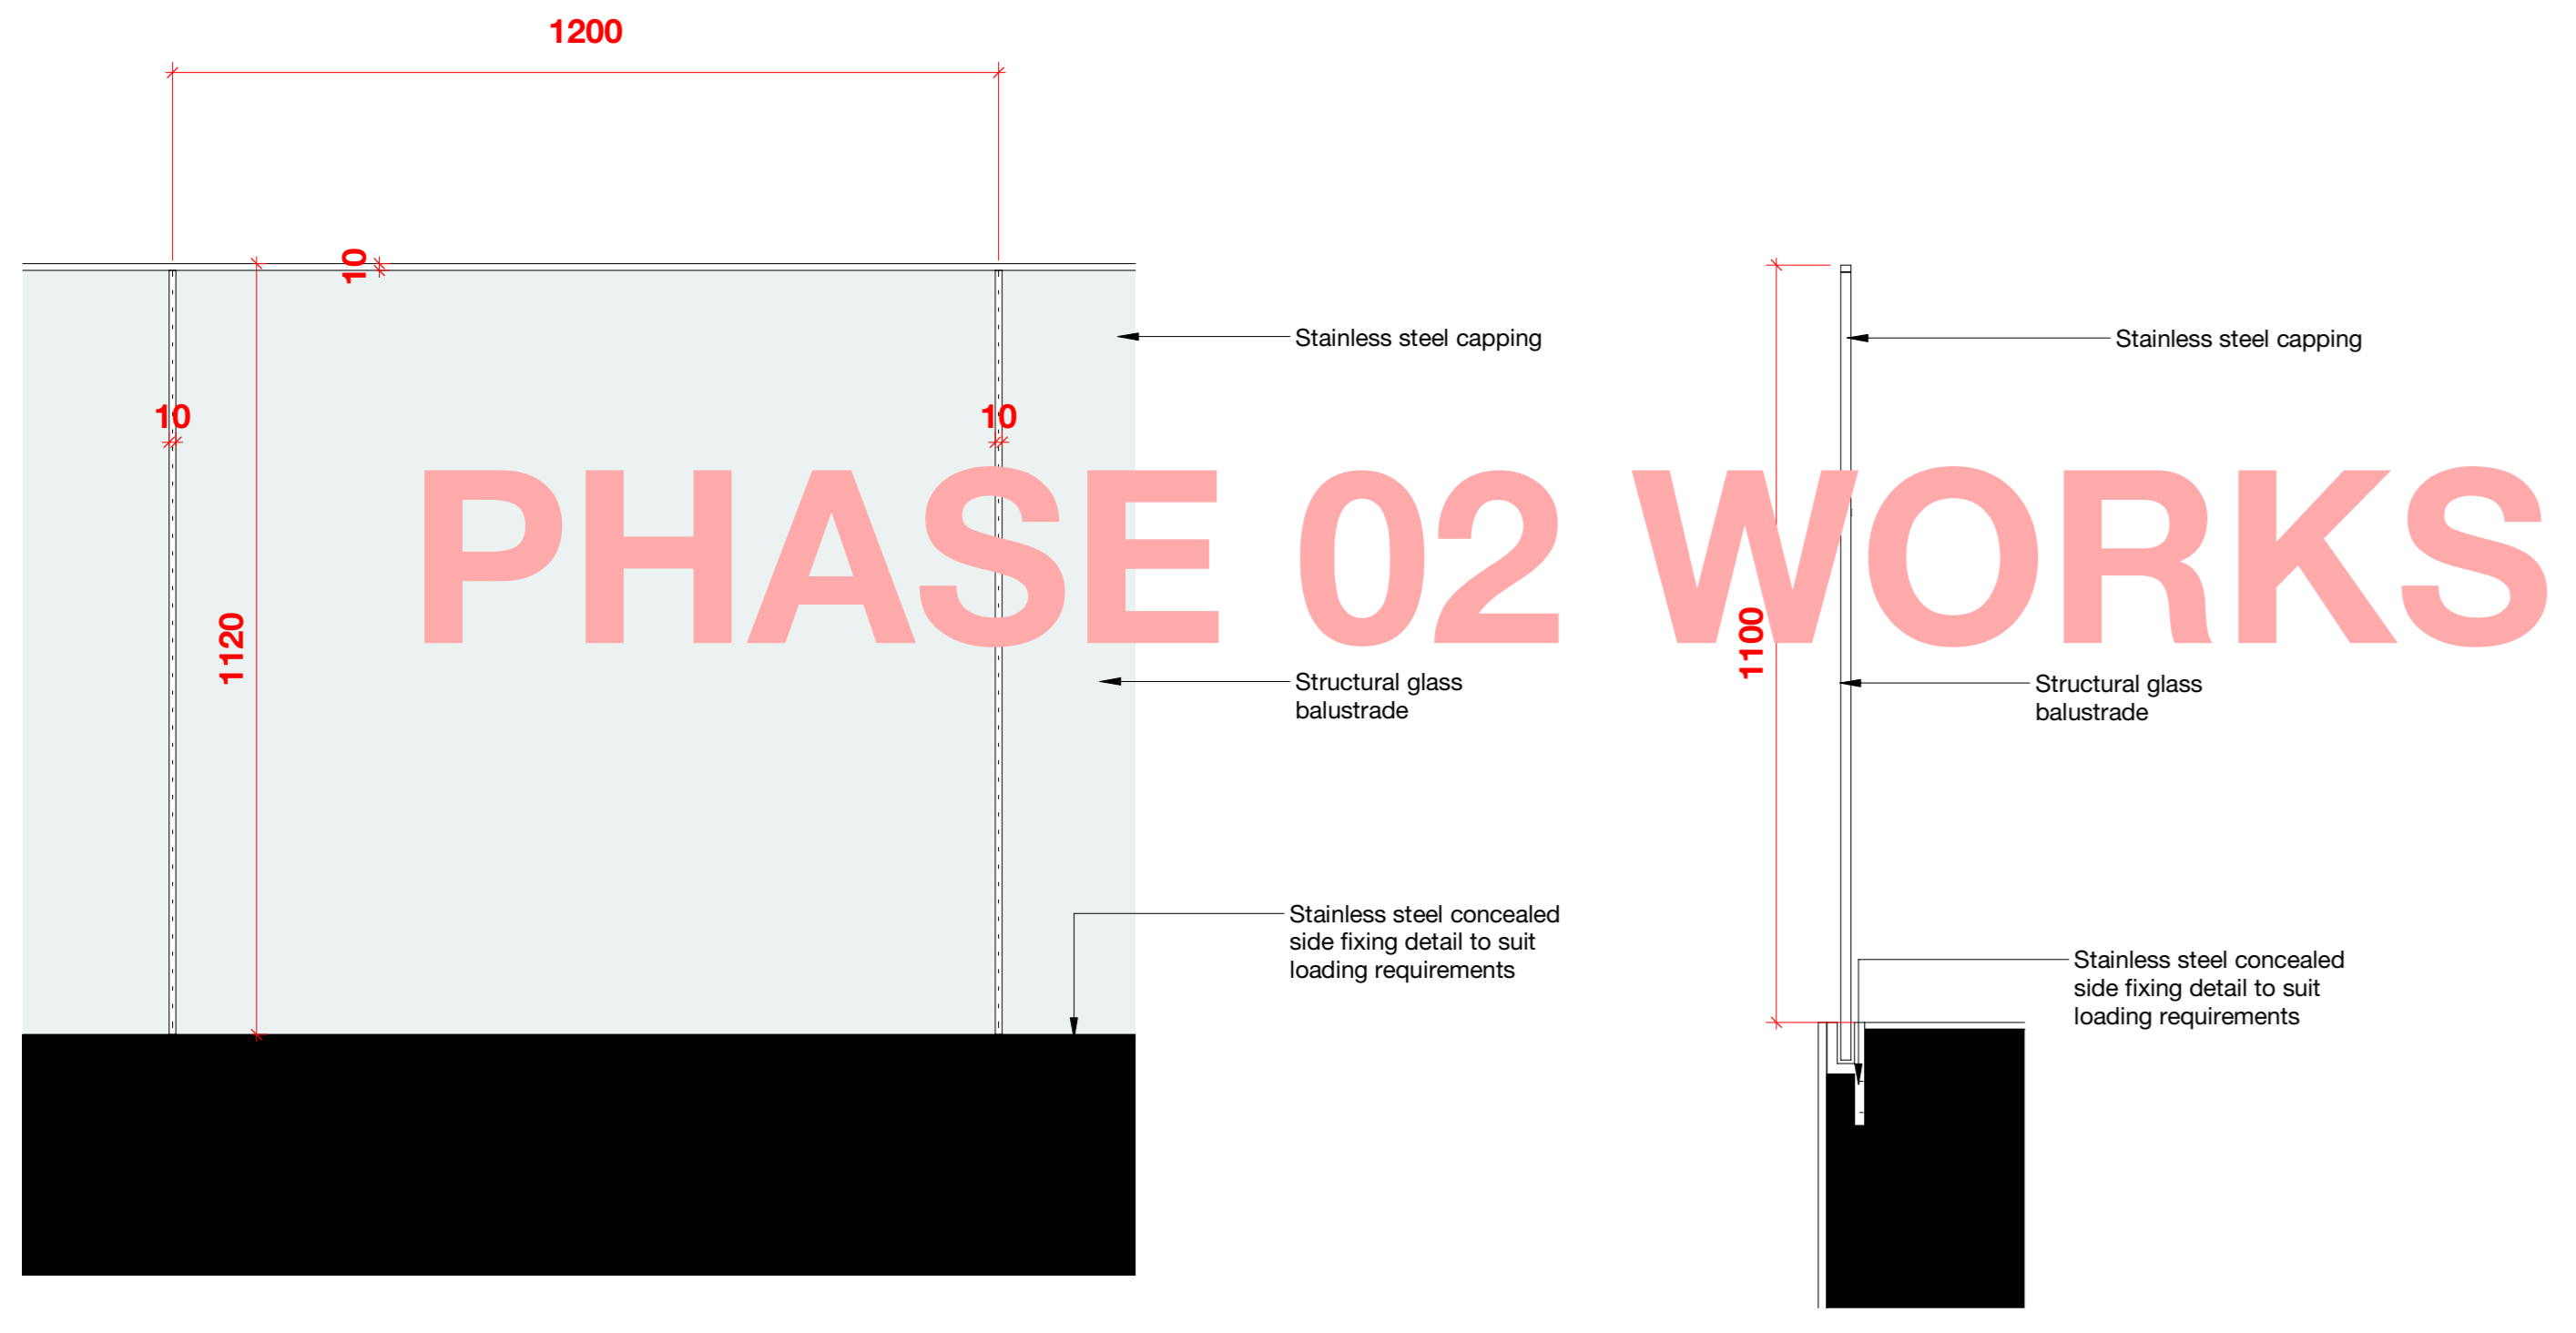

4 BAL-254 (Elevation) 1:10

5 BAL-254 (Section) 1:10


METAL BALUSTRADE TYPES - GALVANISED & PAINTED FINISH - RAL 9006

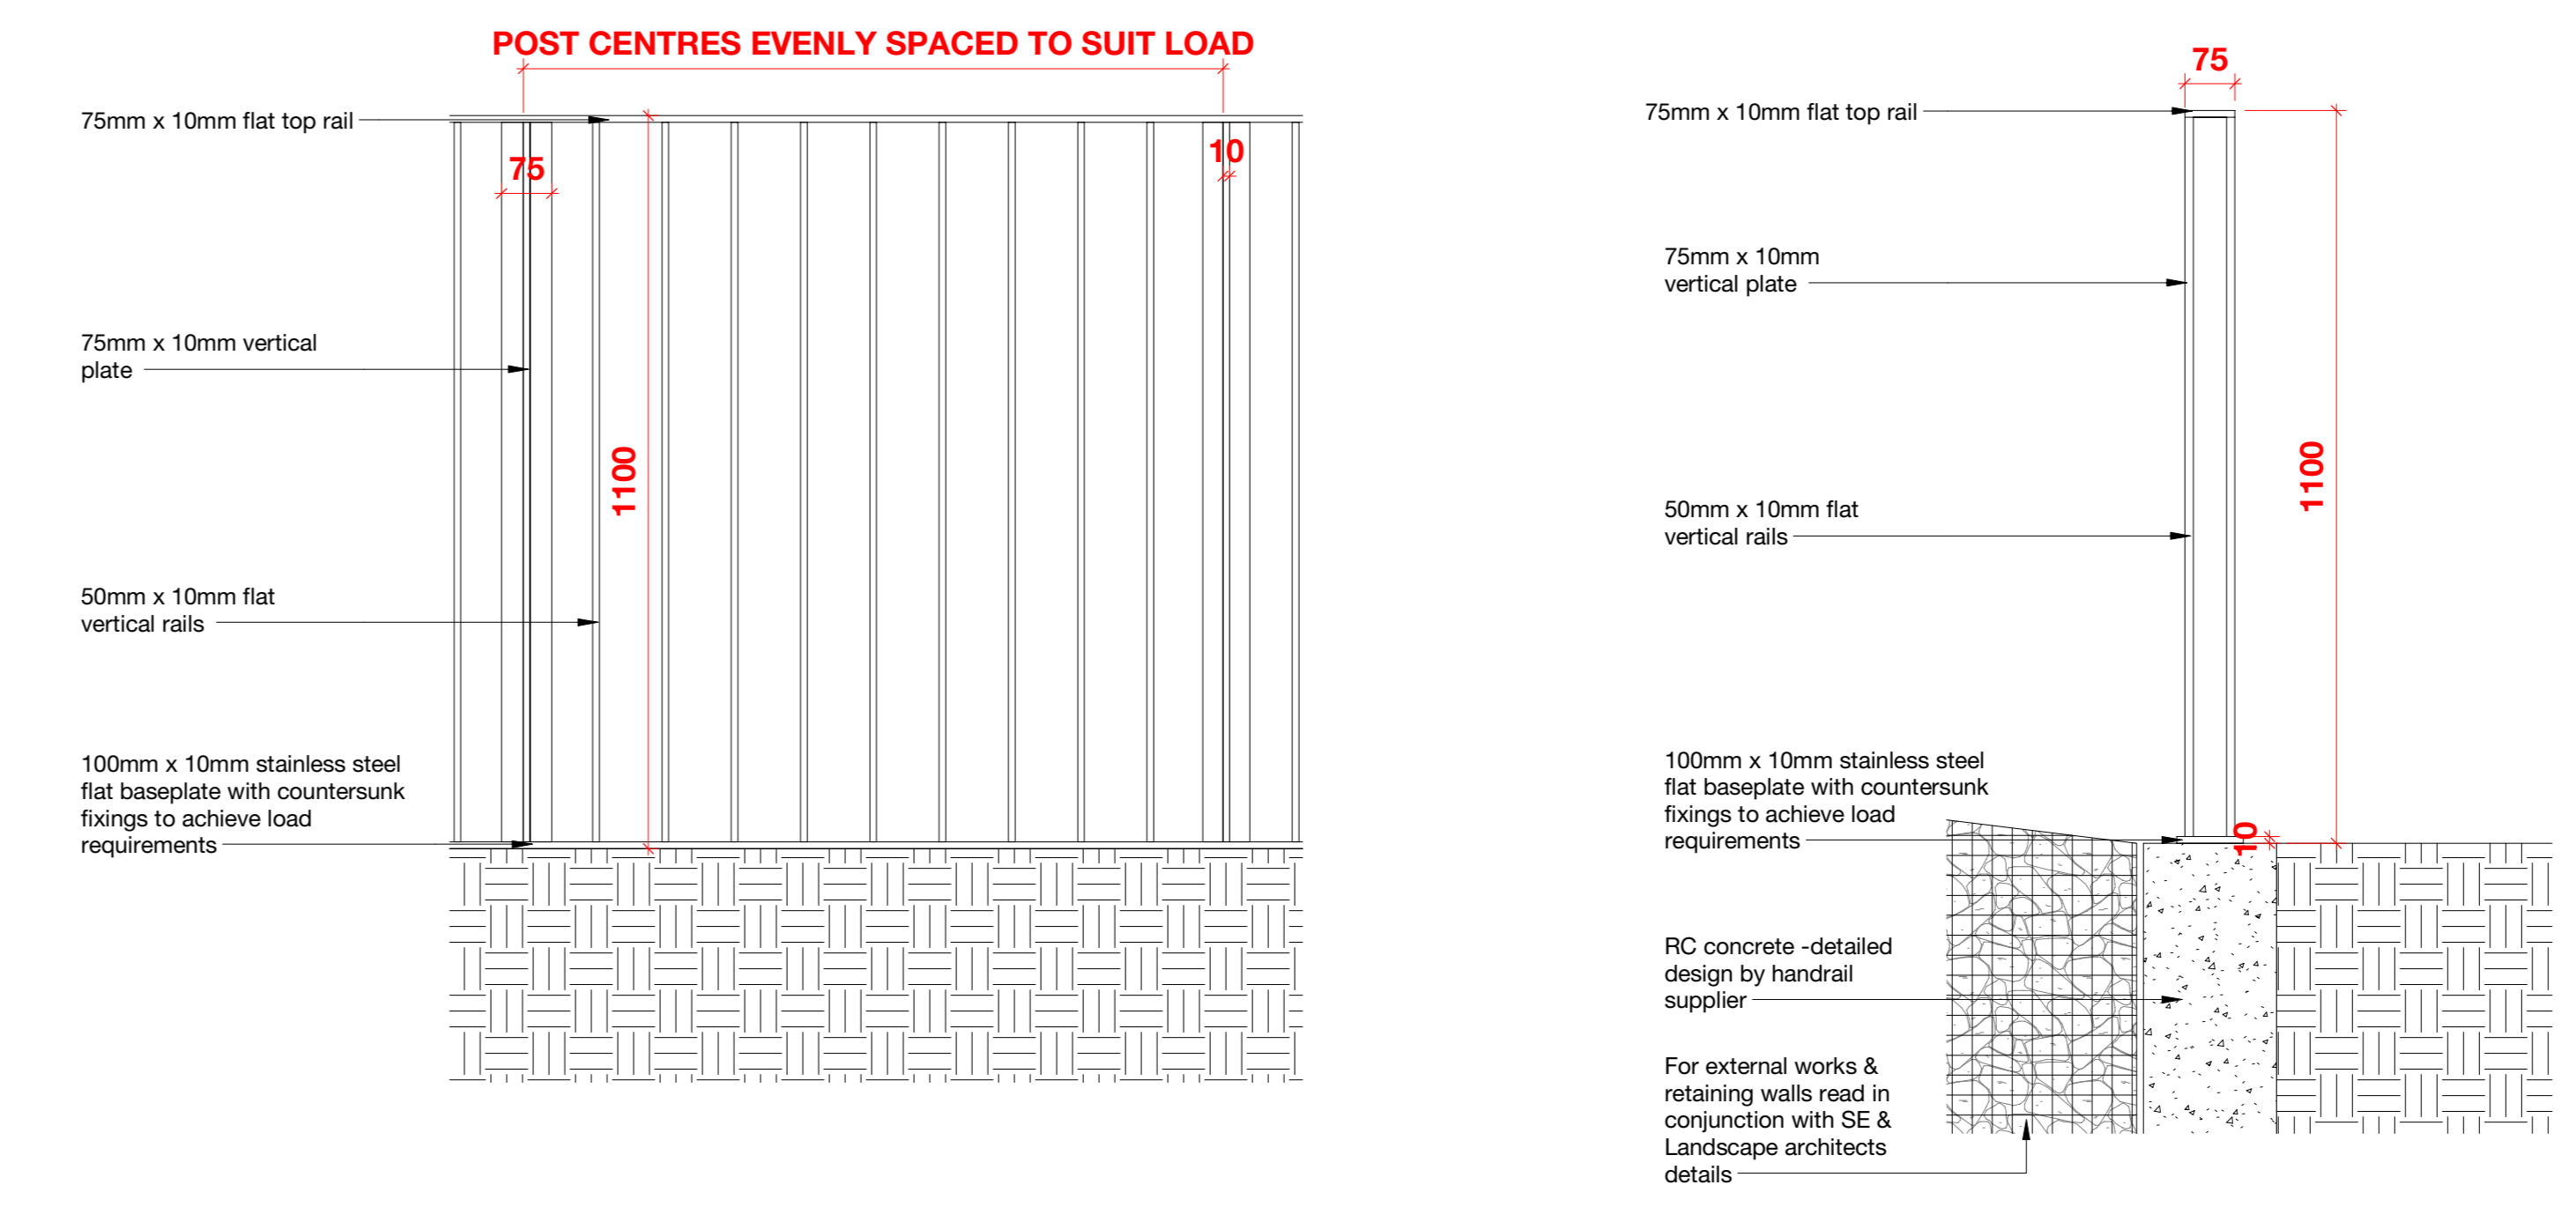

10 BAL-172 (Elevation) 1:10


11 BAL-172 (Section) 1:10

PLEASE NOTE DESIGN INTENT ONLY BALUSTRADE TO LANDSCAPE ARCHITECT'S DETAILS & SPECIFICATION

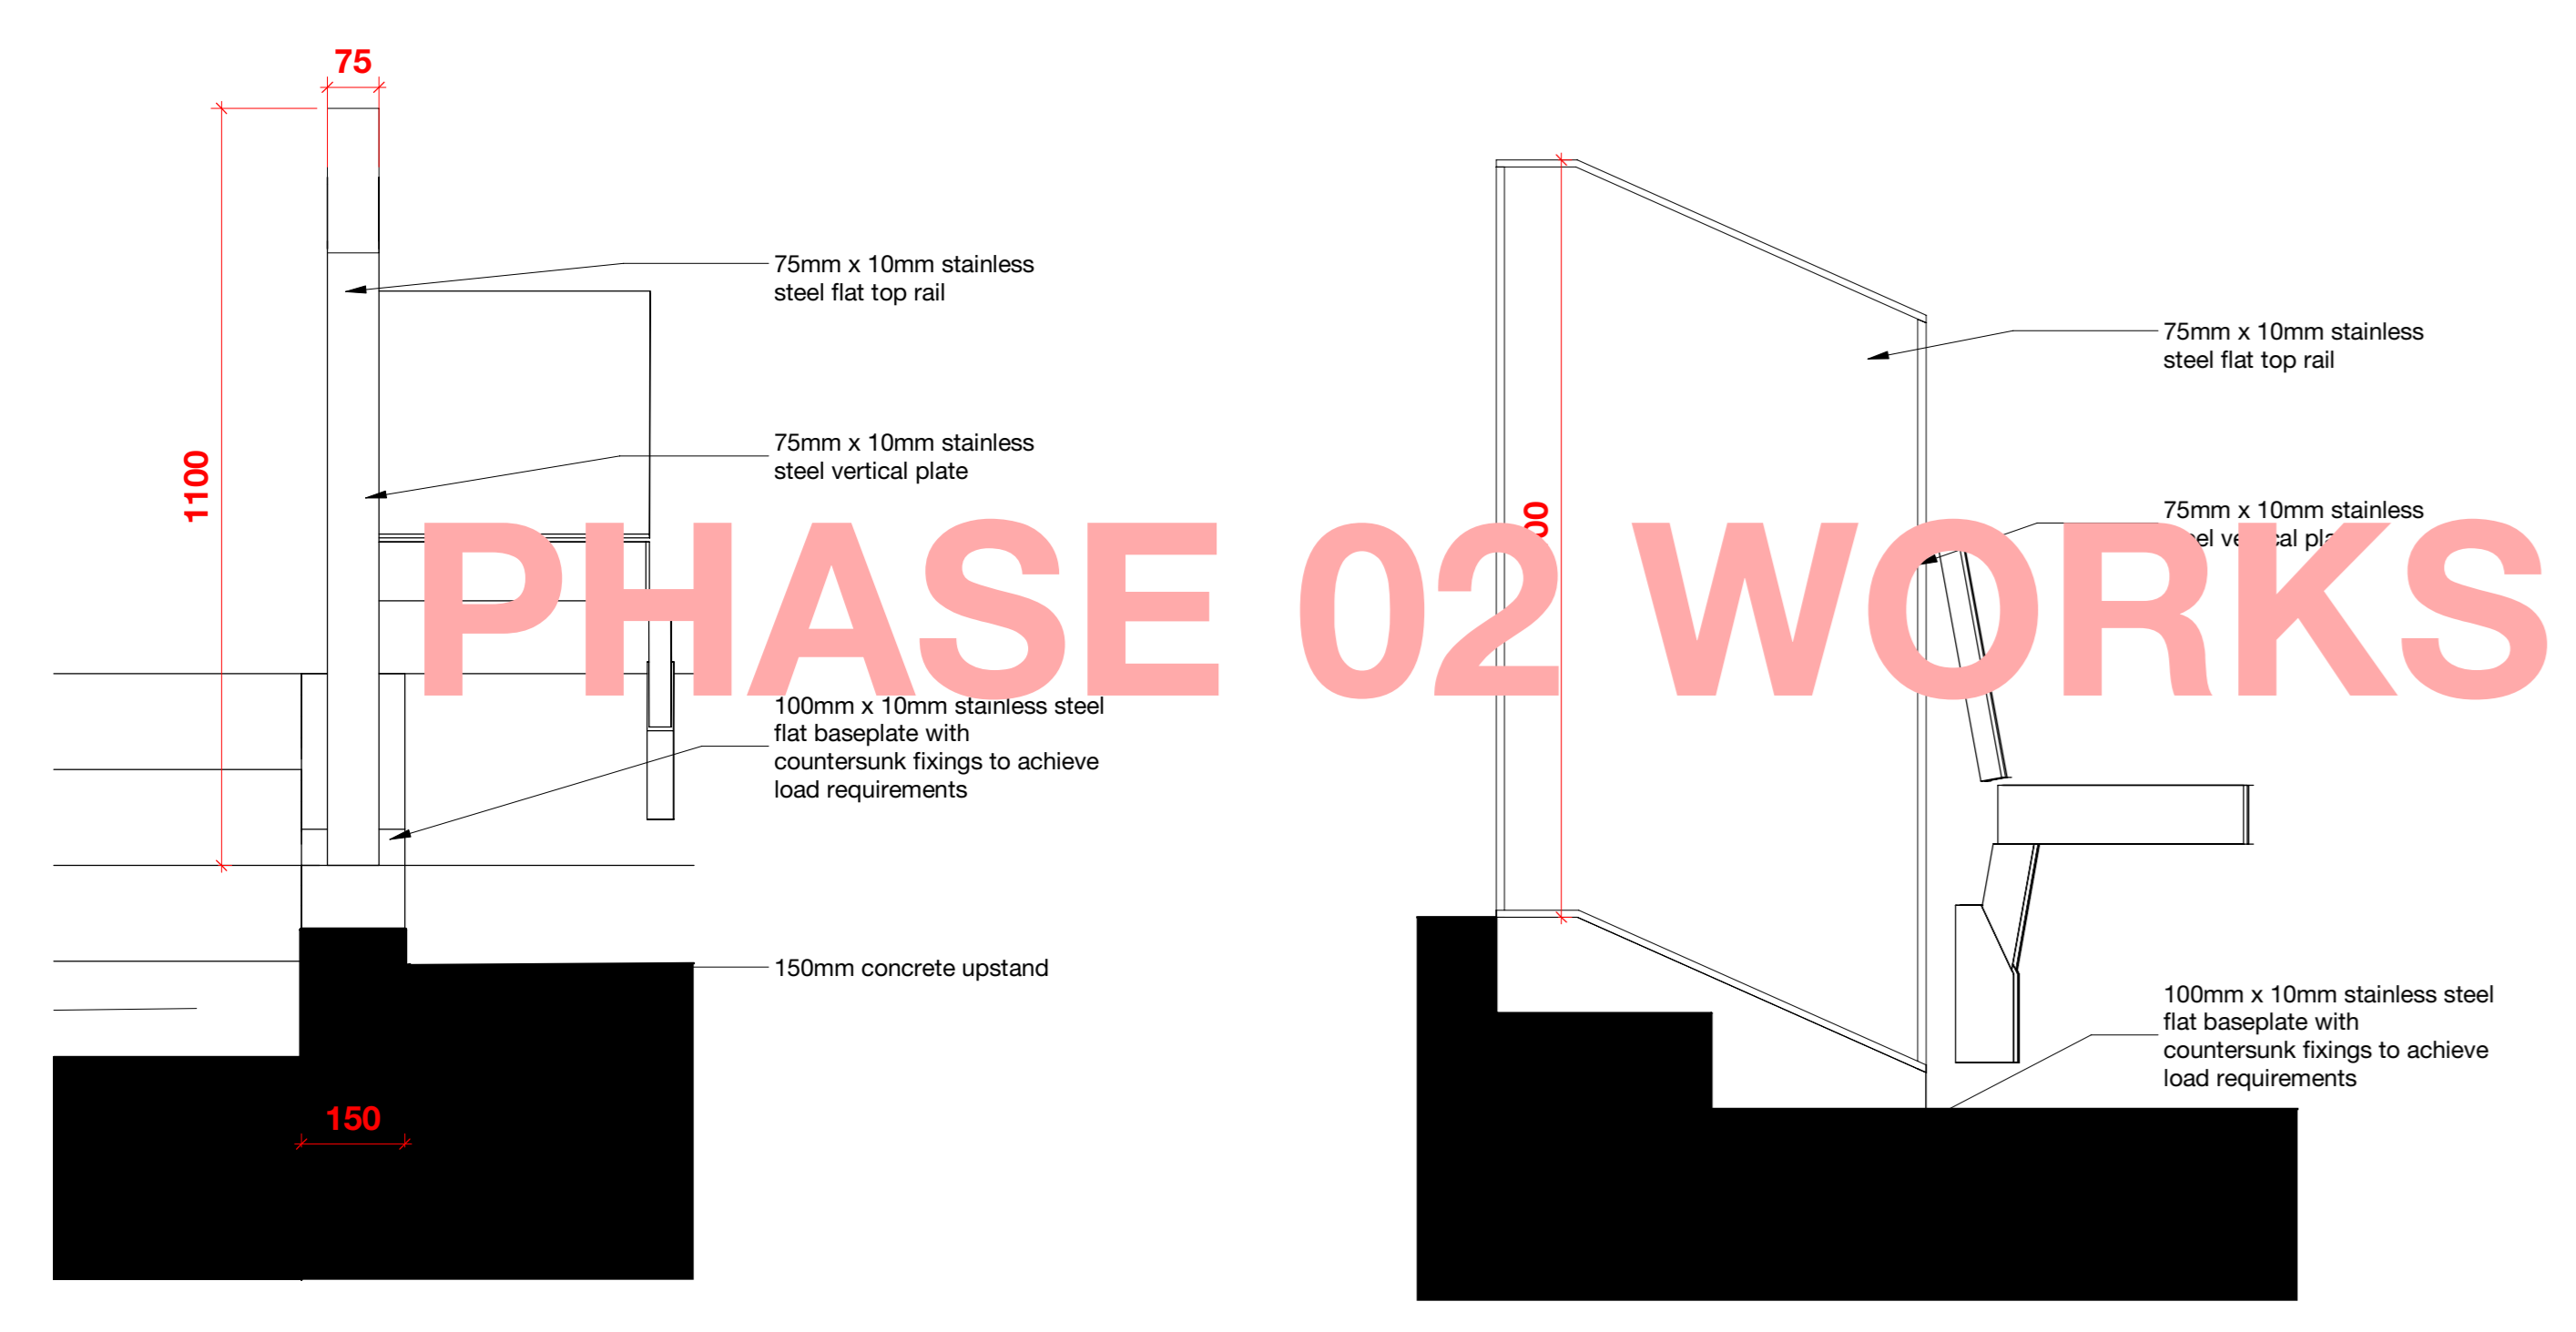


6 BAL-171 (Section) 1:10

7 BAL-171 (Elevation) 1:10

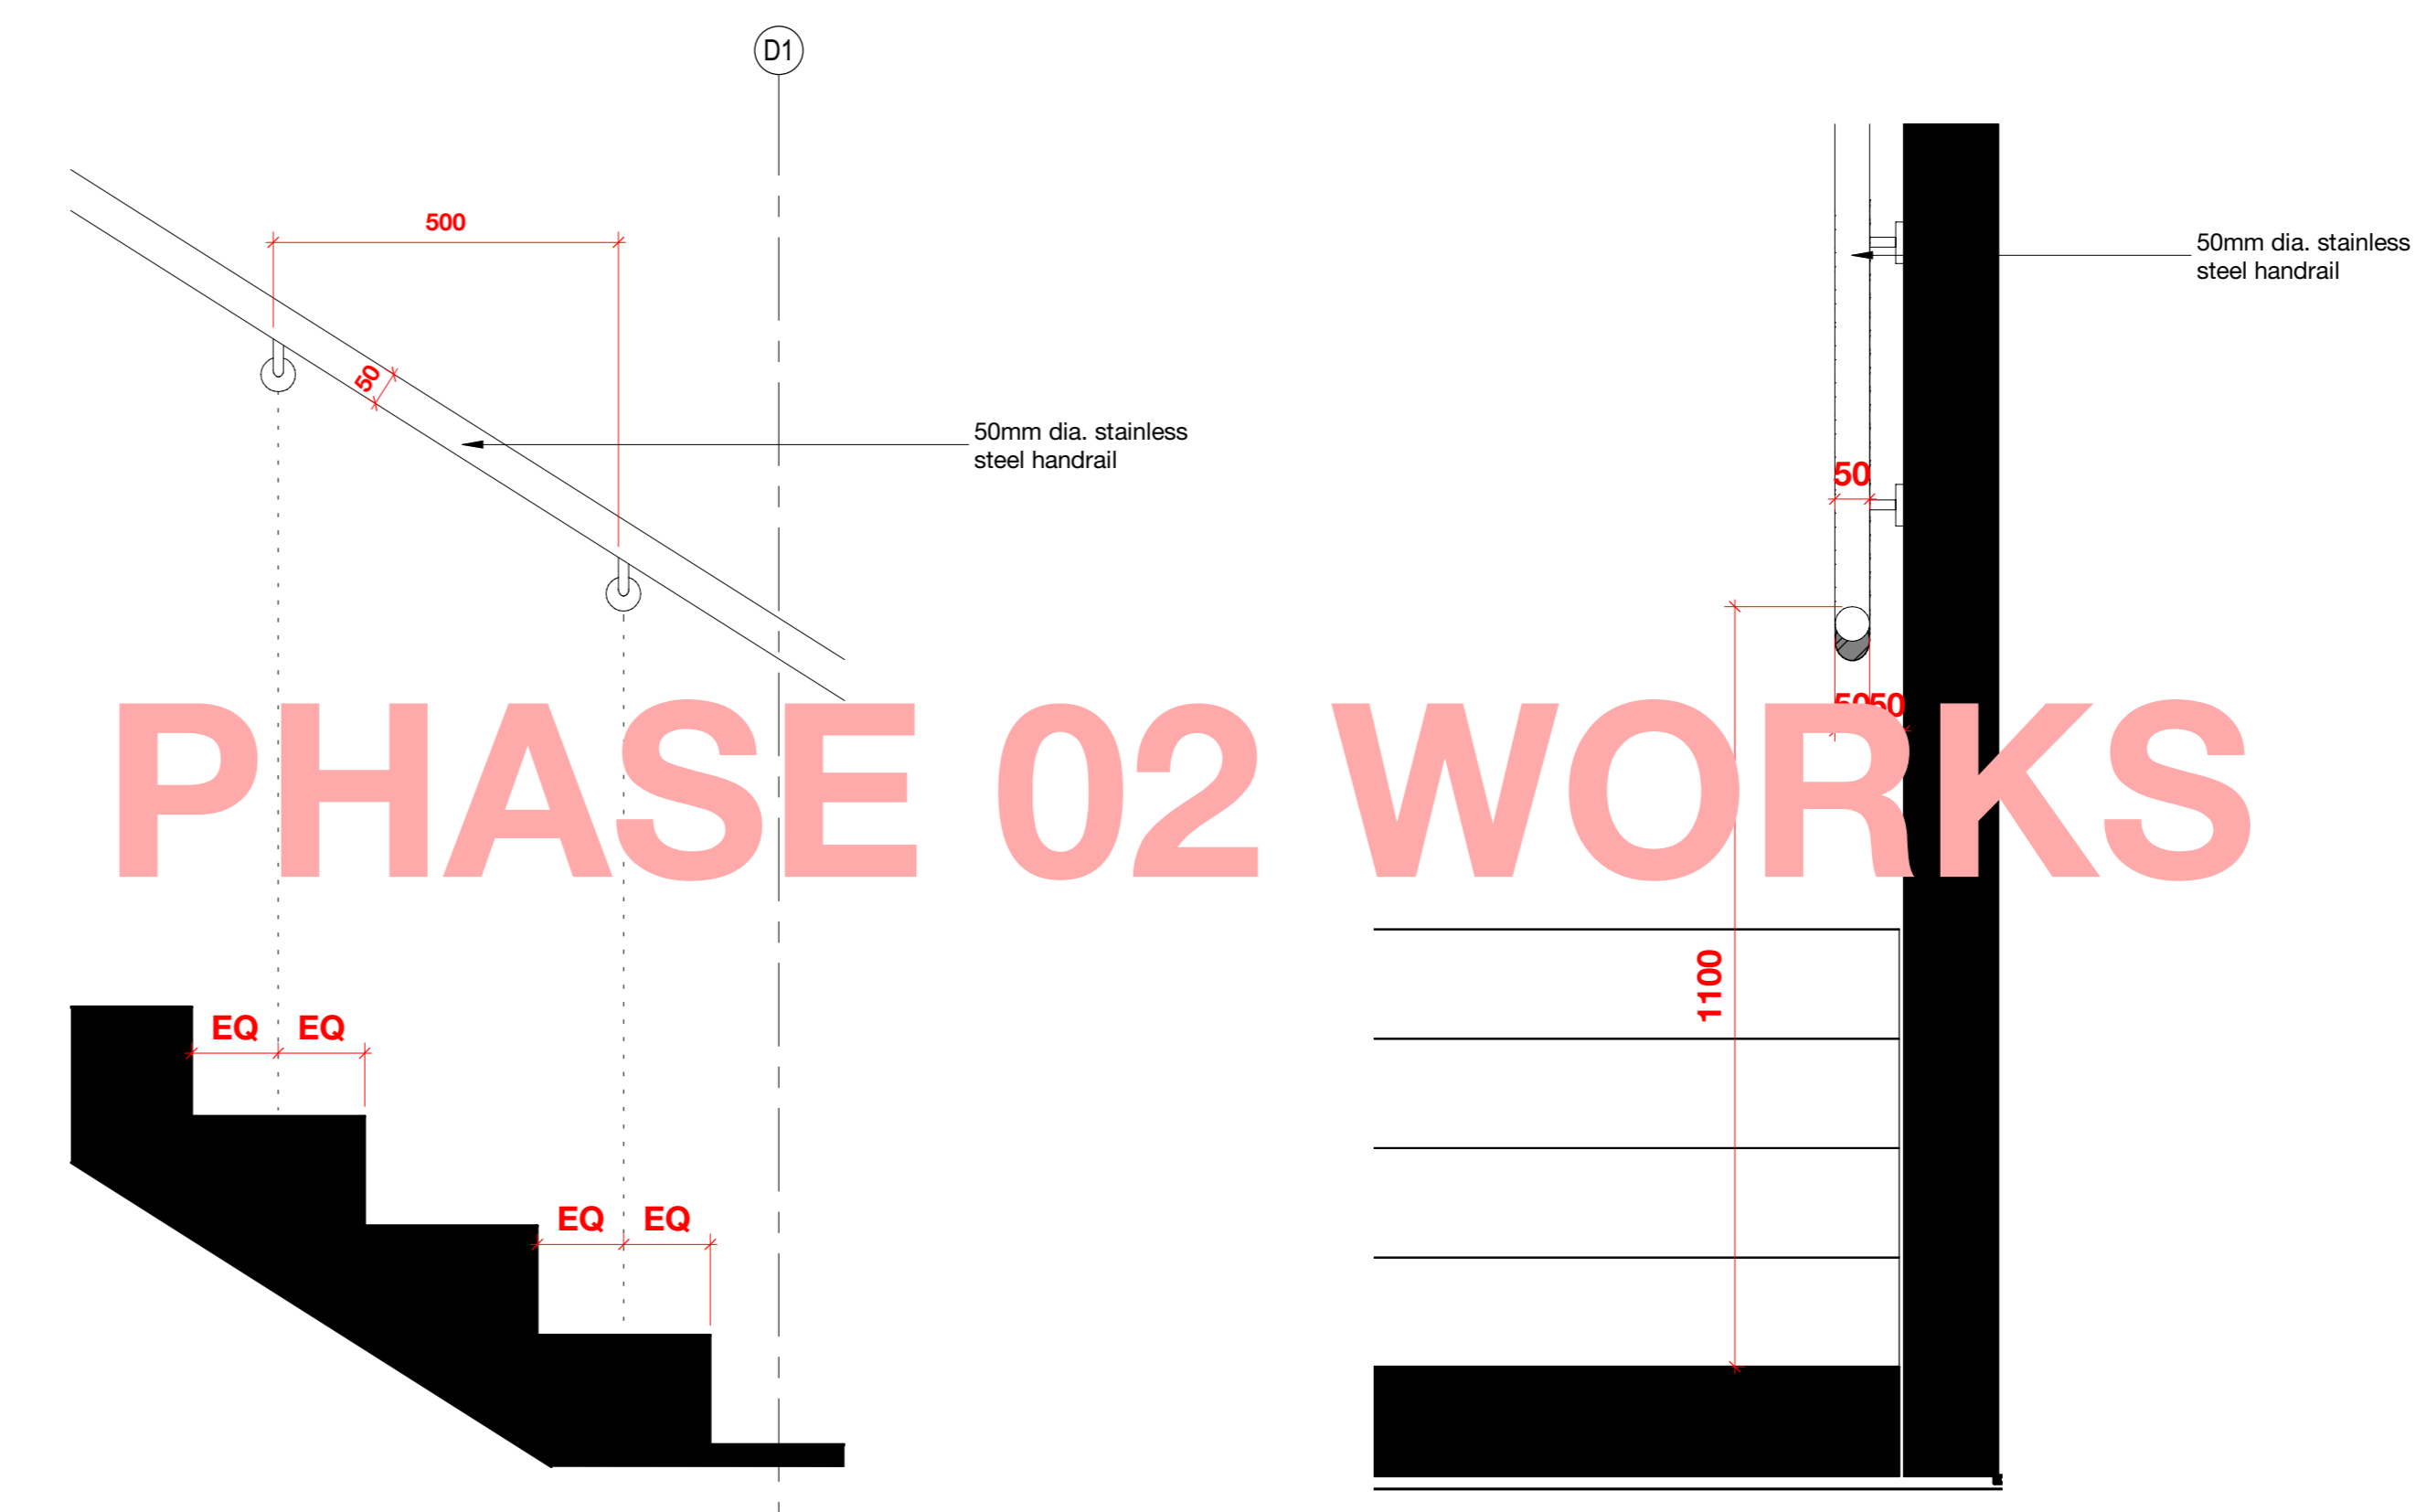

12 BAL-175 (Elevation) 1:10

13 BAL-175 (Section) 1:10

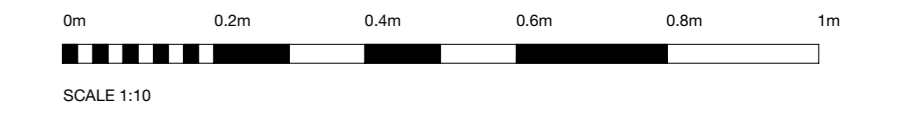

NOTES

BUILDING DESIGN PARTNERSHIP SHALL HAVE NO RESPONSIBILITY FOR ANY USE MADE OF THIS DOCUMENT OTHER THAN THAT FOR WHICH IT WAS PREPARED AND ISSUED.

ALL DIMENSIONS SHOULD BE CHECKED ON SITE.


DO NOT SCALE FROM THIS DRAWING.

ANY DRAWING ERRORS OR DISCREPANCIES SHOULD BE BROUGHT TO THE ATTENTION OF BUILDING DESIGN PARTNERSHIP AT THE ADDRESS SHOWN BELOW.

DRAWINGS SHALL BE READ IN CONJUNCTION WITH THE FOLLOWING BEFORE WORK COMMENCES:

- THE CONSTRUCTION SPECIFICATION
- THE SUPPLEMENTARY SPECIFICATIONS
- THE PROJECT RISK REGISTER

CO1	Construction - General Update	RB	AC	05/04/24
CO0	Construction - First Issue	RB	AC	22/03/24

 

ERIC WRIGHT CONSTRUCTION

Lancashire County Council

11 Ducie Street
PO Box 65
Piccadilly Basin
Manchester
M60 3JX
United Kingdom
T +44 (0)161 828 2200
www.bdp.com

Woodcock Estate	
P3000932	DATE @ A0
Balustrade Details	1:10
	05/12/22
210002-BDP-Z1-XX-DR-A-340002	C01