




A

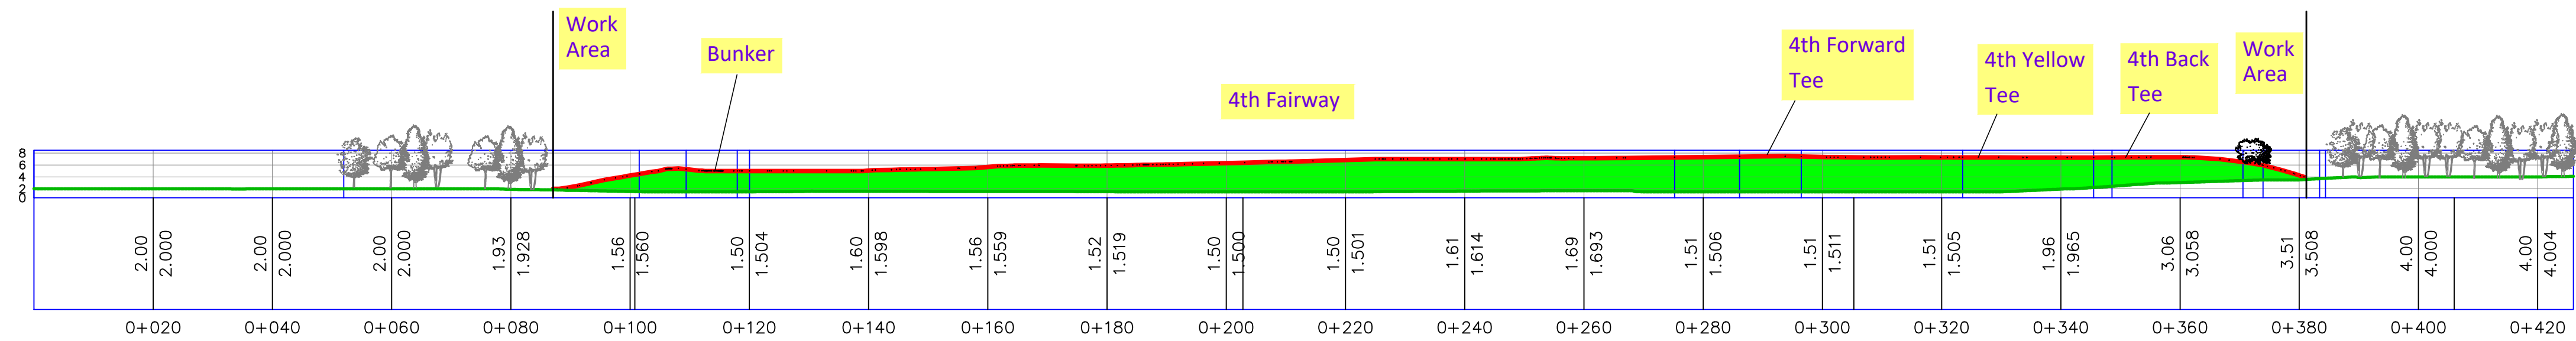


B

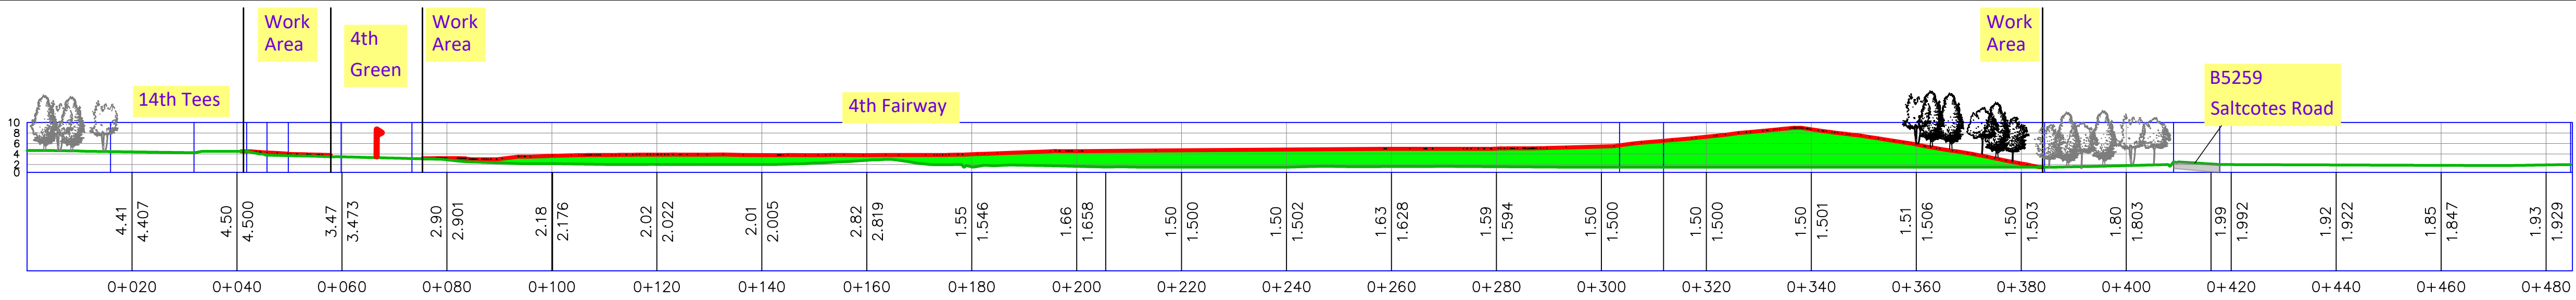


C

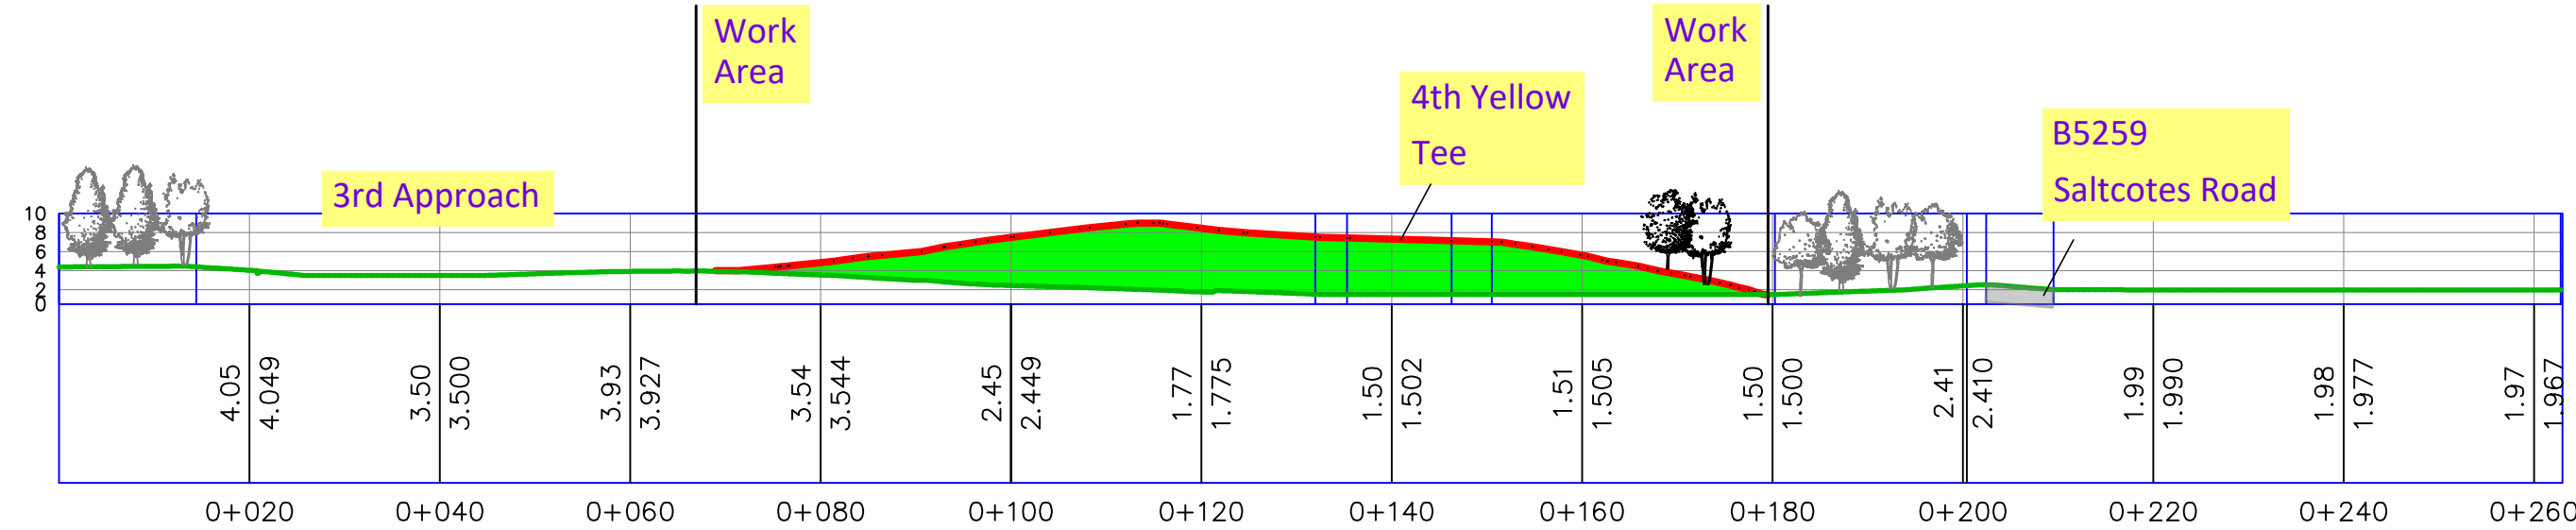


D

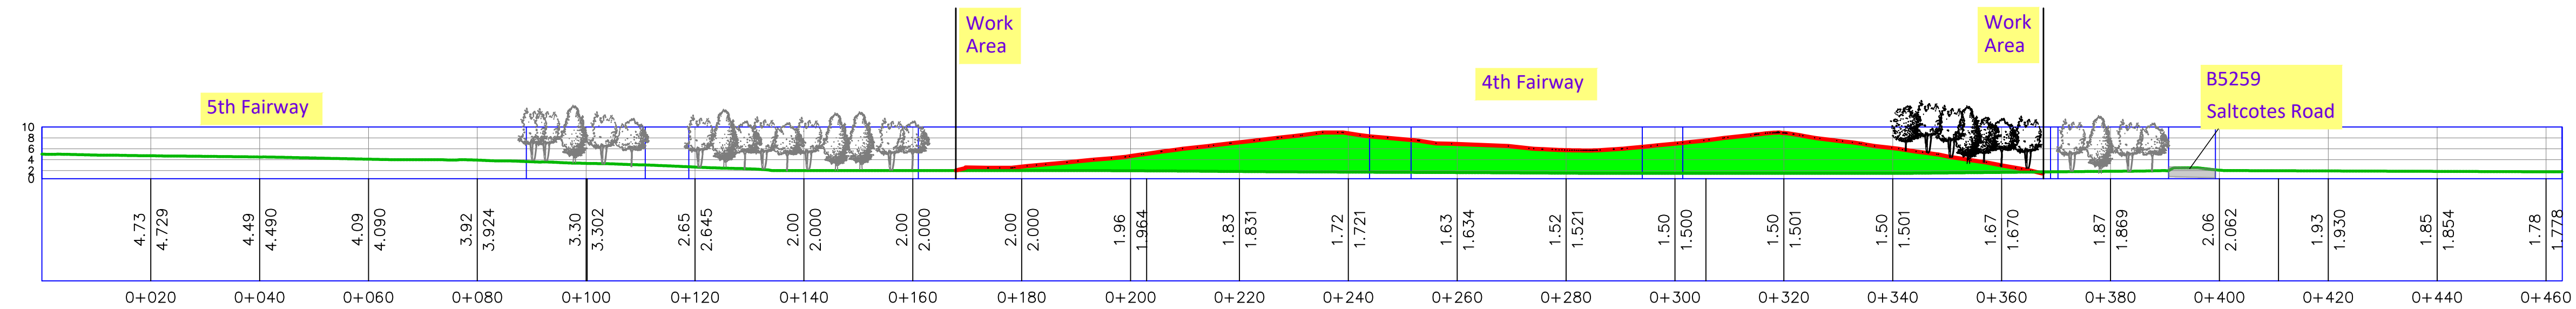



E

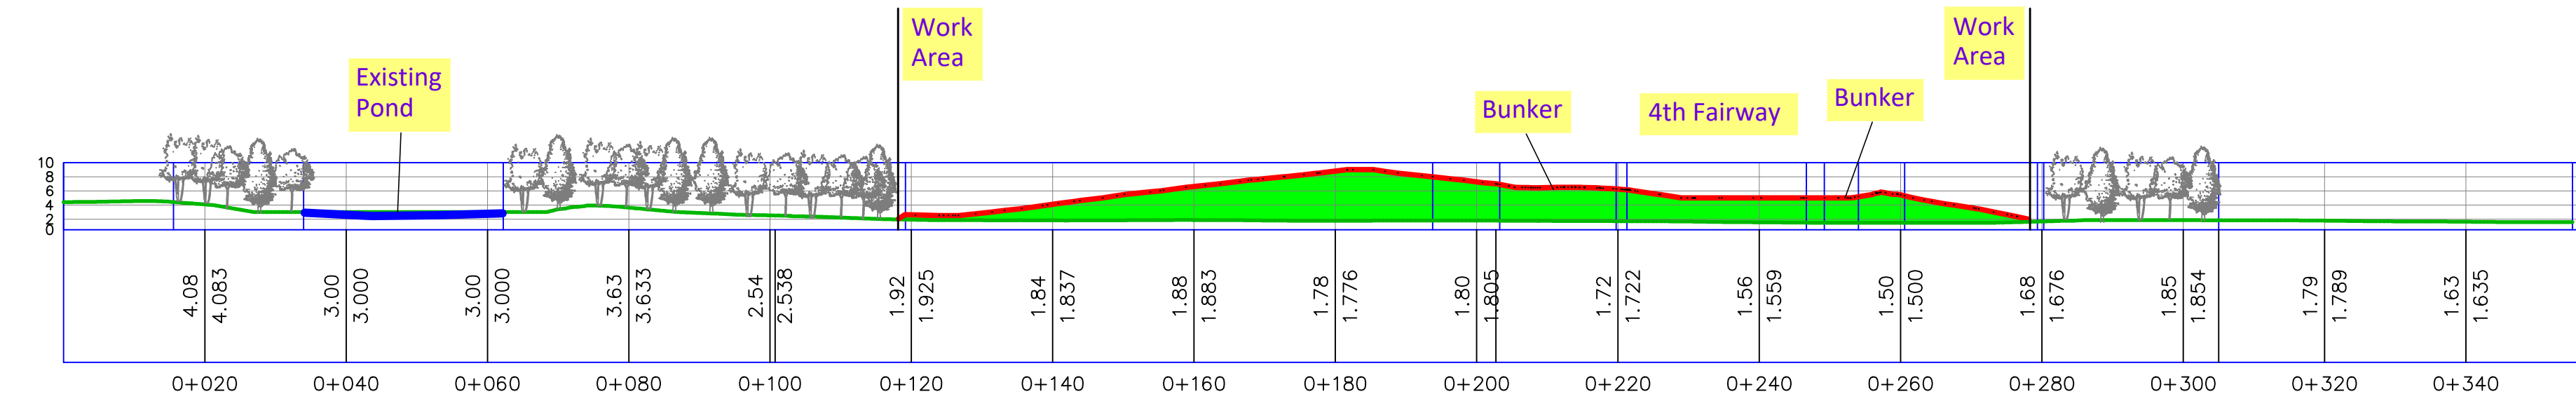

F

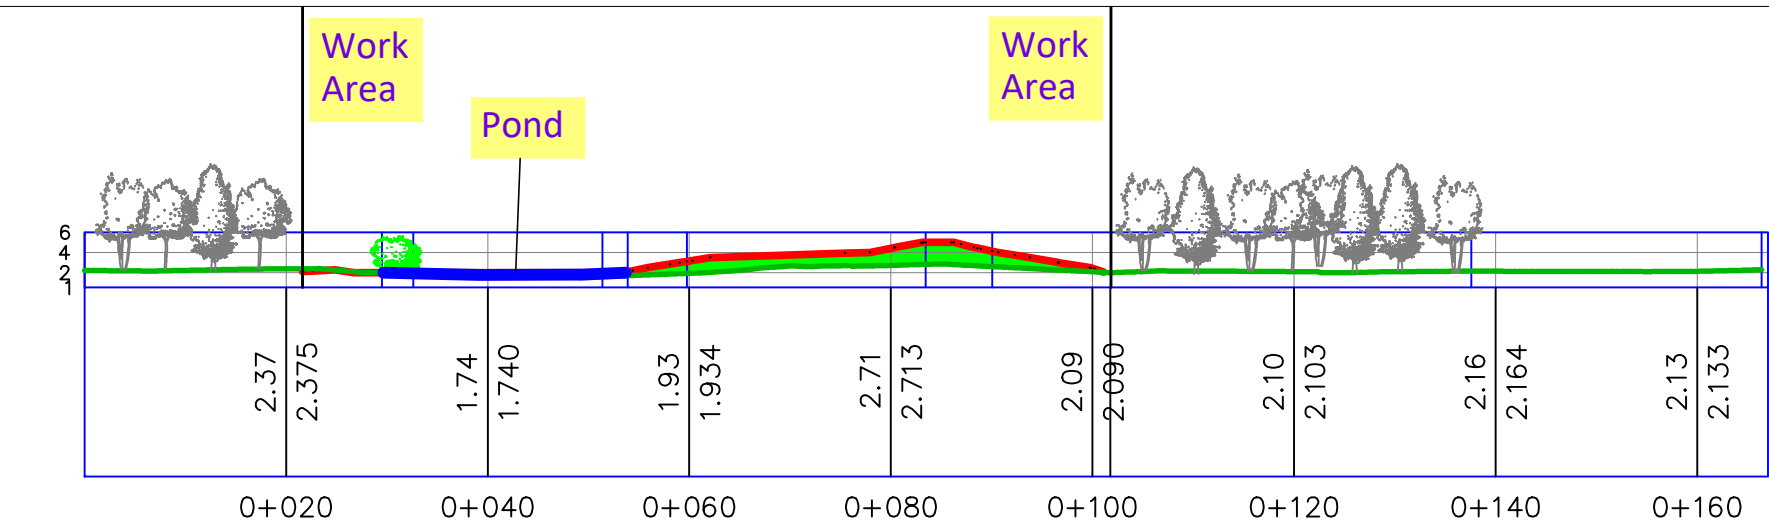

G

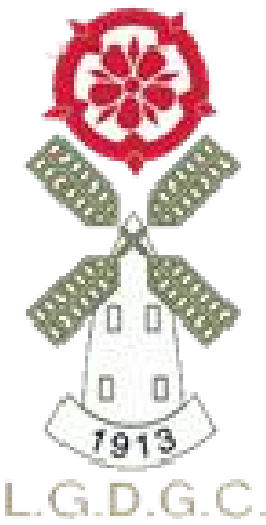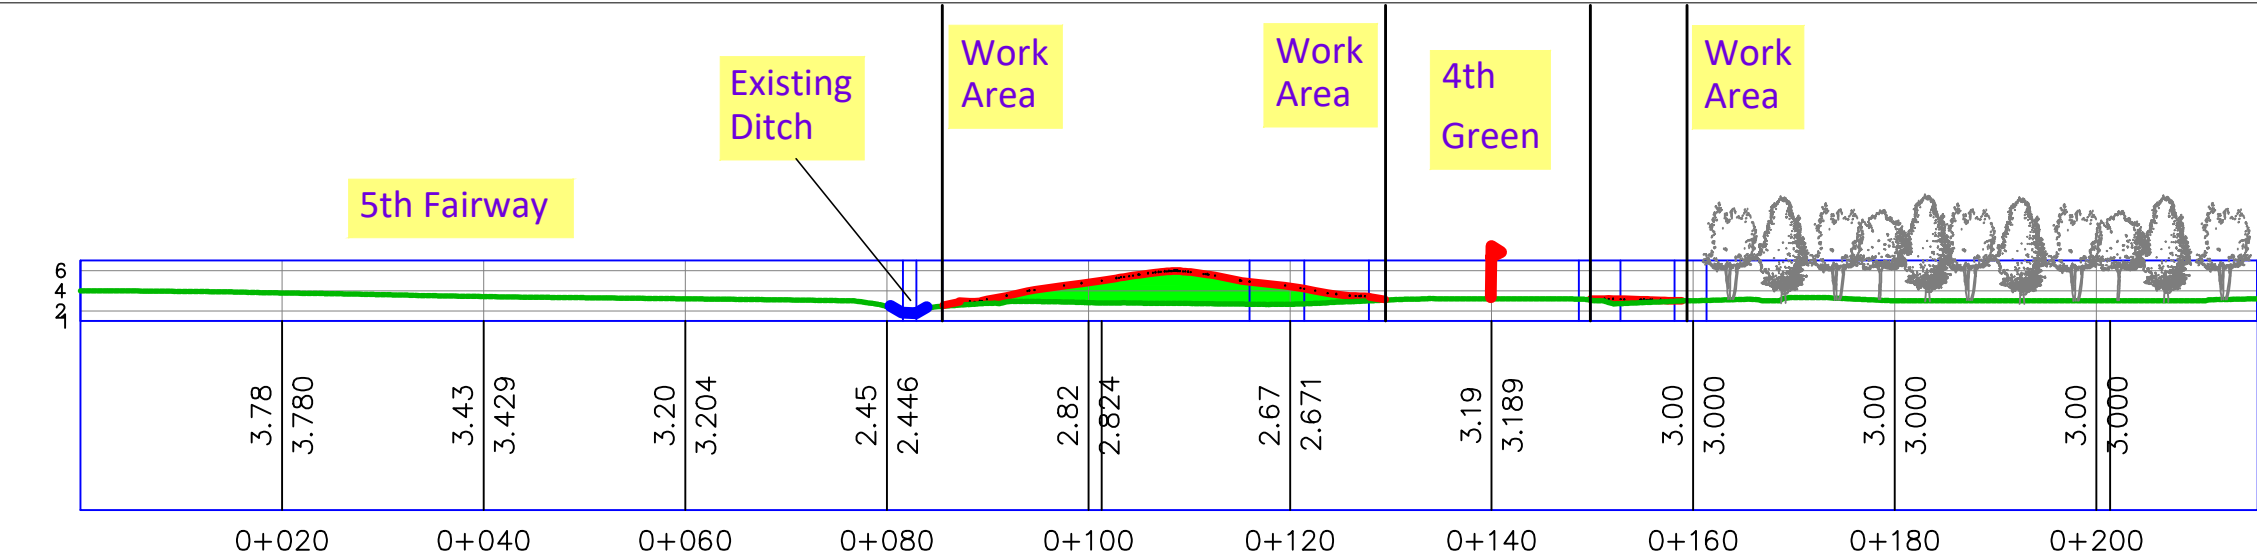

### Legend

- Existing Profile
- Proposed Profile
- Area of Cut
- Area of Fill
- Existing Woodland
- Proposed Woodland

### NOTE

The existing trees are about 10 metres tall, the planted specimen trees are the same height. The specimen trees to be planted on the new landform are shown at maturity.

### Revision History




Jonathan Gaunt  
Director - Golf Course Architect  
50 Gaunt Rd, SHEFFIELD, S11 8LL, UK  
Mob: +44 (0) 7700 395411  
email: jonathan@gaunt-golf-design.com web: www.gaunt-golf-design.com



Client : Lytham Green Drive Golf Club  
Project : Course Improvements

Drawing : Cross Sections

Drawn By: G.F.	Drawn Date: 16th Feb 2024
Scale: 1:750 @ A1	Revised: 9th Apr 2024
Drawing No.: GGD-350-3093	Revision: A

This drawing and the design depicted are protected by copyright and may not be reproduced, copied or used for any purpose without prior written consent of Gaunt Golf Design Ltd. All liability will be accepted for any errors made by the designer.