


Leapers Wood Quarry

Location Plan

Legend

-  Site Boundary
-  Back Lane Quarry

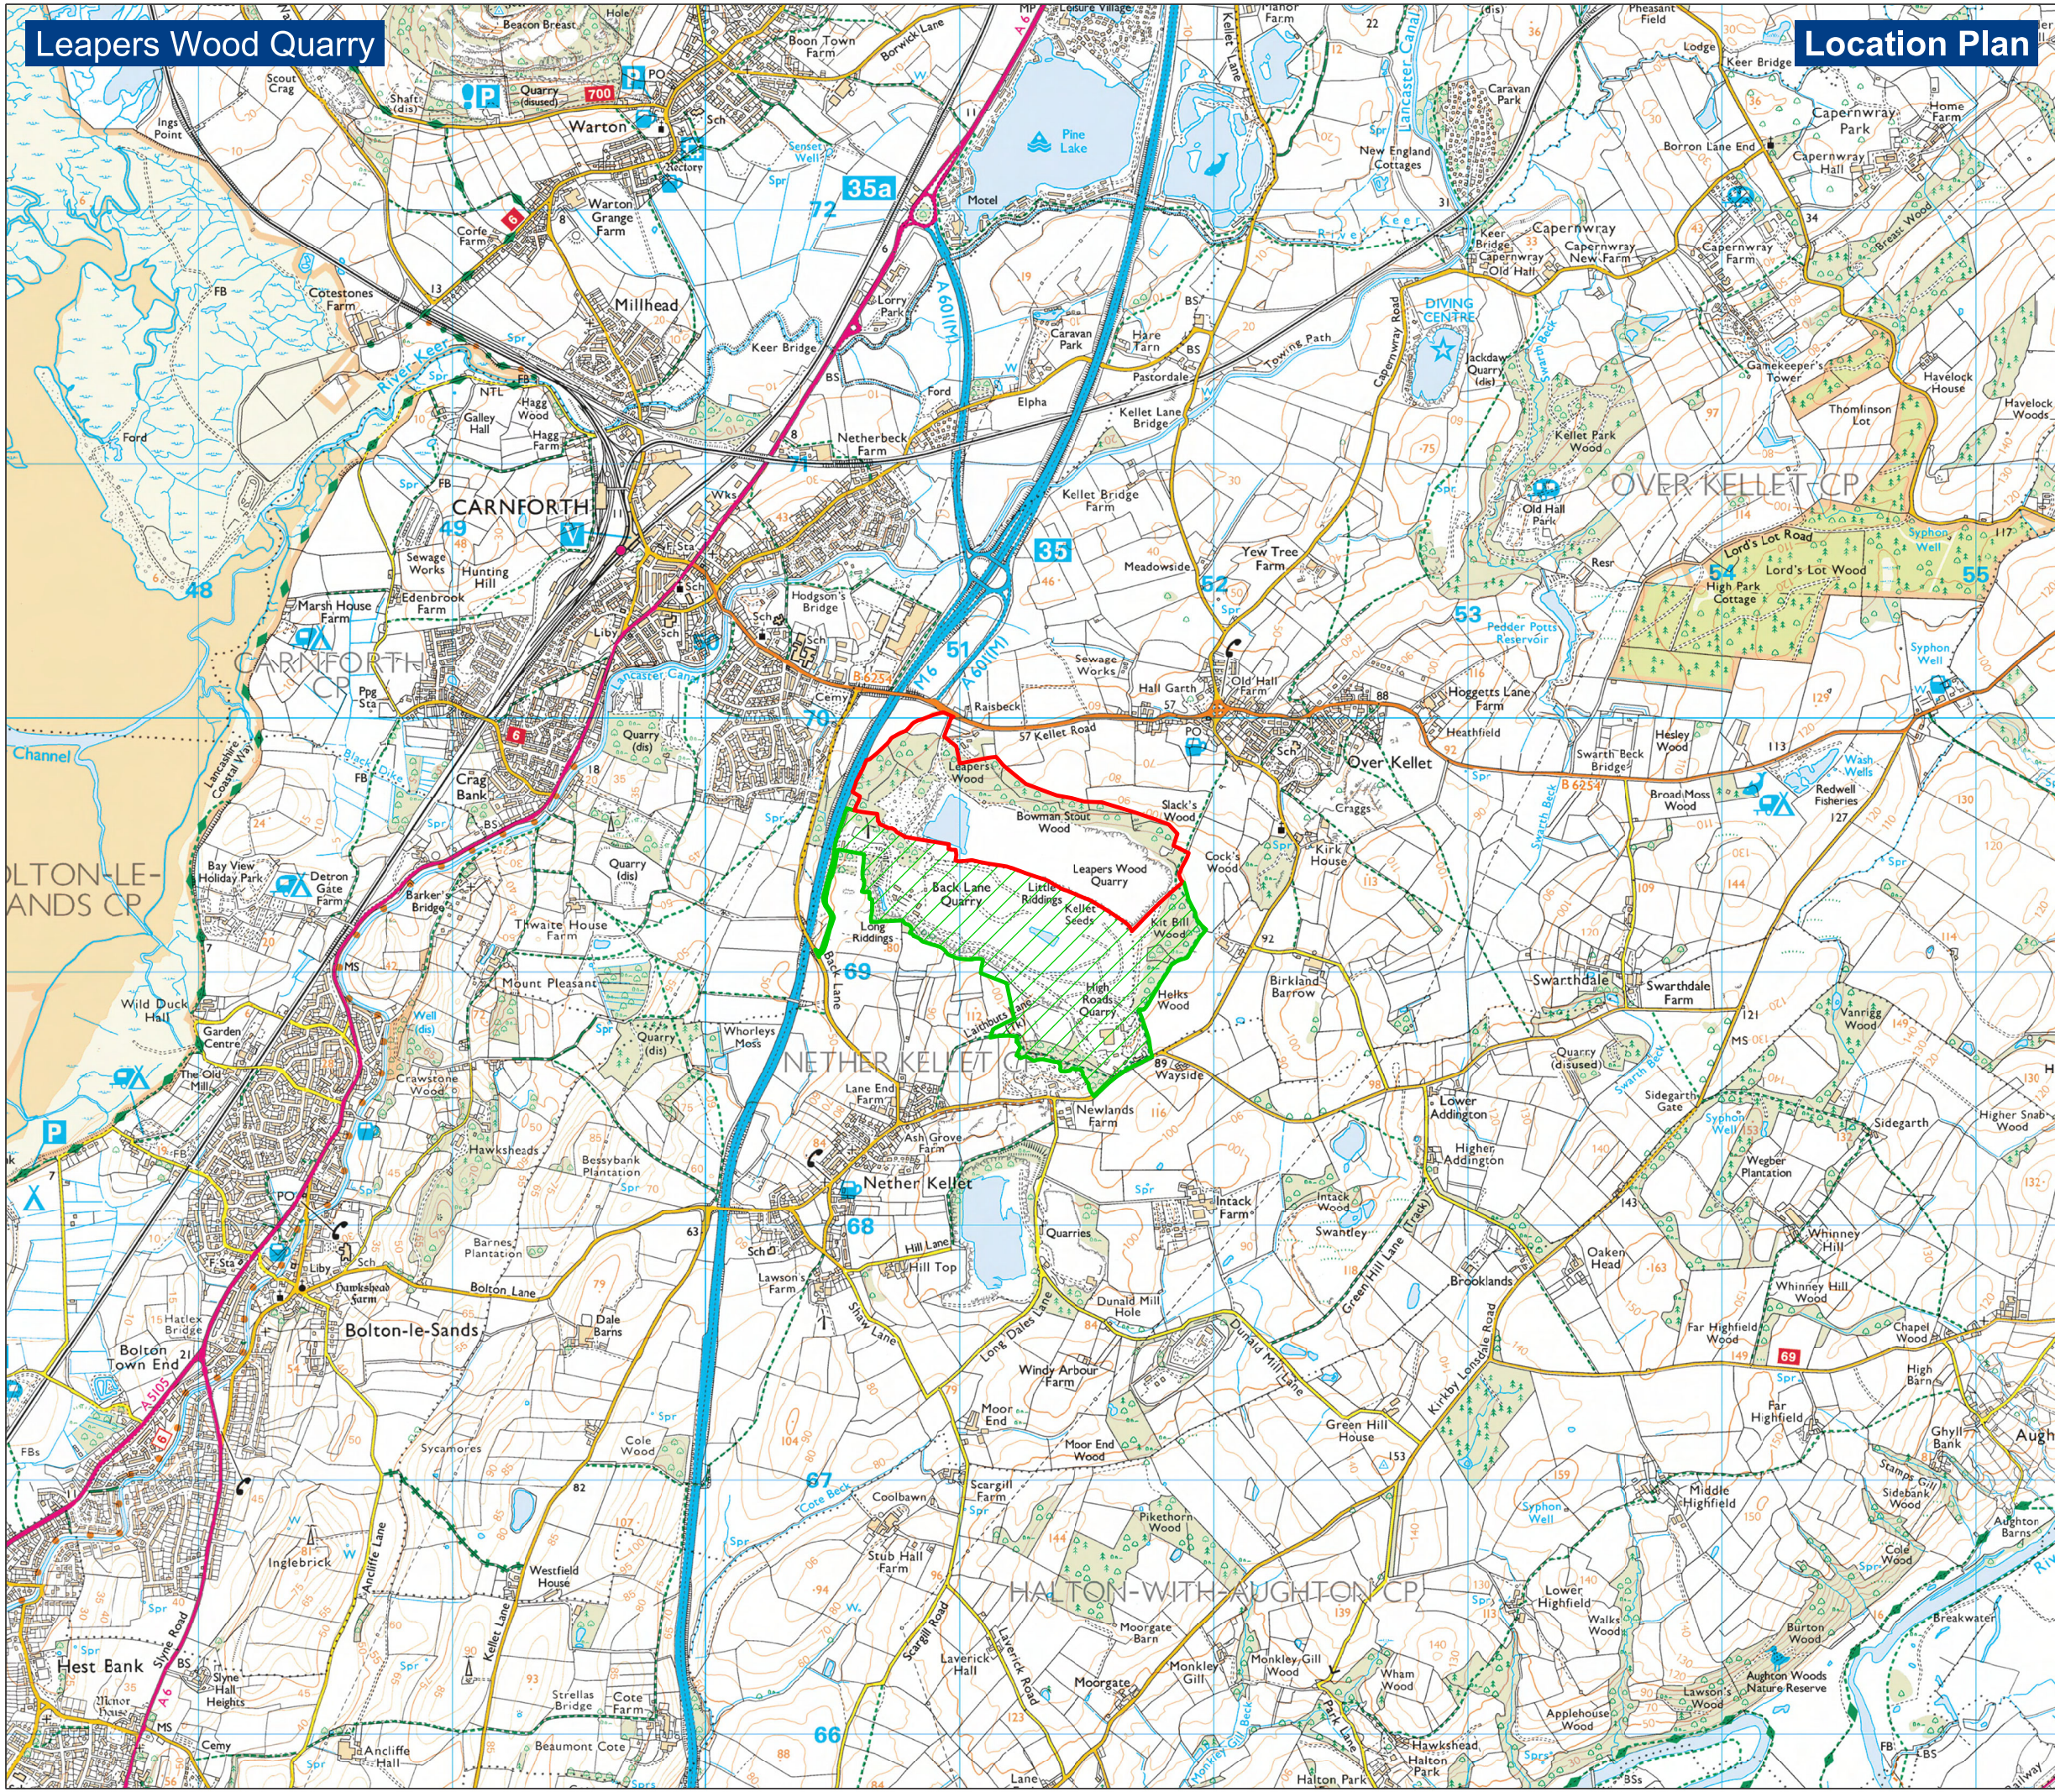

Site Name:
Leapers Wood Quarry

Drawing Name:
Location Plan

FINAL

| | |
|-----------------------|------------------------------------|
| Drawn By: R.Duncan | Scale @ A3: 1:25,000 |
| Date: October 2023 | Drawing Number: KD.BKLN.1.D.004 |

