


Plan 1
SCALE 1:200

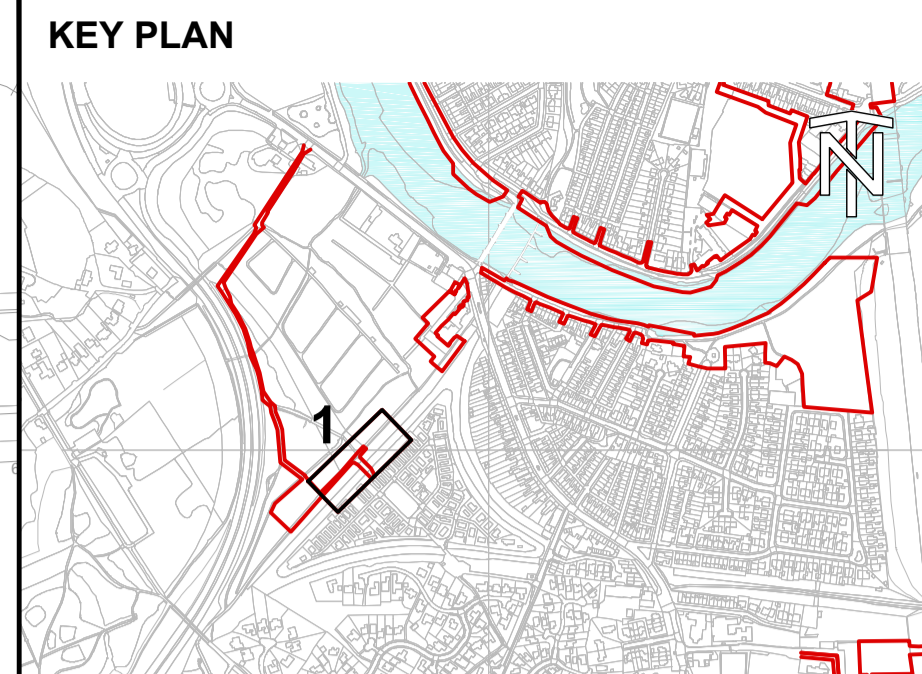


- GENERAL NOTES**
1. ALL DIMENSIONS ARE IN MILLIMETERS UNLESS NOTED OTHERWISE.
 2. ALL LEVELS ARE IN METERS ABOVE ORDNANCE DATUM.
 3. NOT IN USE.
 4. ELECTRONIC SCANNING AND TRIAL HOLES ARE REQUIRED TO LOCATE ALL EXISTING SERVICES THAT ARE PRESENT PRIOR TO CONSTRUCTION.
 5. TACTILE PAVING SLABS SHALL BE INSTALLED ON ALL RAMP LANDINGS. TACTILE PAVINGS SHALL BE A MINIMUM OF 2 NUMBER ROWS 400MM LOCATED 400MM FROM THE DOWNWARD FACE OF THE RAMP. TACTILE PAVING LAYOUT TO BE INSTALLED IN ACCORDANCE WITH RELEVANT DESIGN CODES AND INDUSTRY BEST PRACTICE.

- REFERENCES**
1. ENV0000009C-JAC-ZZ-DR-PL-0001 COMBINED SITE LOCATION PLAN.
 2. DRG ENV0000009C-JAC-ZZ-42A-DR-PL-0001 GA PLAN SHEET 1 OF 2.
 3. ENV0000009C-JAC-DW-42X-DR-PL-0001 AREA 2 WALL TYPICAL DETAILS.
 4. DRG ENV0000009C-JAC-DZ-42A-DR-PL-0003 AREA 2A SECTIONS AND DETAILS SHEET 3 OF 3.
 5. DRG ENV0000009C-JAC-ZZ-00-DR-PL-0001/0002 HIGHWAY TYPICAL DETAILS SHEET 1/2 OF 2.
 6. ENV0000009C-JAC-ZZ-DR-L-0008 LANDSCAPE MASTERPLAN AREAS 1 AND 2 SHEET 7 OF 9.

- LEGEND**
- TARMAC SURFACING
 - INSITU CONCRETE
 - REINSTATED FENCING
 - EMBANKMENT SLOPES
 - STONE WALL
 - LAND REQUIRED TO UNDERTAKE DEVELOPMENT

PGL= PROPOSED GROUND LEVEL
EGL=EXISTING GROUND LEVEL

Rev	Rev. Date	Purpose of revision	Orig	Check'd	Rev'd	Apprv'd
P01	2020-11-16	For Planning	JS	CF	NP	MW

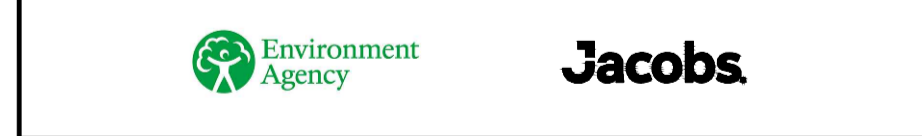

Project: Preston & South Ribble Flood Risk Management Scheme
Drawing title: Area 2A
General Arrangement Sheet 2 of 2

Drawing status	S4 - Suitable for stage approval	Suitability	S4
Scale	1:200 @ A1	DO NOT SCALE	
Jacobs No.	B550B008	Rev	
Client No.	ENV0000009C	Rev	P01



SCALE 1:200 (m)

This map is reproduced from Ordnance Survey material with the permission of Ordnance Survey on behalf of Her Majesty's Stationery Office. Crown copyright. Unauthorised reproduction infringes Crown copyright and may lead to prosecution or civil proceedings. Environment Agency (2020)100026380

C:\pw_workdir\weenvagency\egintL_studni\ms074311\ENV0000009C-JAC-ZZ-42A-DR-PL-0002.dwg - 11/16/2020 2:53:02 PM - A1Frame - STUDNIJ