


- GENERAL NOTES**
- RED LINE BOUNDARY SHOWN PROVIDES SAFE WORKING ROOM FOR CONSTRUCTION ACTIVITIES TO BE COMPLETED WITH DUE CONSIDERATION FOR THE GENERAL USE OF THE AREA BY THE PUBLIC AND LOCAL RESIDENTS.
 - IT IS ANTICIPATED THAT SOME EXISTING ONE WAY ROUTES ON LOCAL STREETS MAY REQUIRE TEMPORARY ADJUSTMENTS TO MAINTAIN ACCESS FOR RESIDENTS LIVING ALONG THE RIVER FRONTAGE.
 - THERE IS PROPOSED IN RIVER WORKING DURING CONSTRUCTION WHICH REQUIRES PART OF THE RIVER RIBBLE TO BE MADE AVAILABLE.
 - TEMPORARY ACCESS TO THE MINI CENTRE BUSINESS WHICH MAY BE IMPACTED BY THE CONSTRUCTION WORKS HAS BEEN ALLOWED IN THE DEFINITION OF THE RED LINE BOUNDARY.
 - TEMPORARY ACCESS TO THE MILLER GARDENS APARTMENTS CAR PARK WHICH MAY BE IMPACTED BY THE CONSTRUCTION WORKS HAS BEEN ALLOWED IN THE DEFINITION OF THE RED LINE BOUNDARY.

- REFERENCES**
- ENV000009C-JAC-ZZ-41A-DR-PL-0001/0002/0003 AREA 1A GENERAL ARRANGEMENT PLAN SHEET 1/2/3 OF 3
 - ENV000009C-JAC-ZZ-41B-DR-PL-0001/0002/0003 AREA 1B GENERAL ARRANGEMENT PLAN SHEET 1/2/3 OF 3
 - ENV000009C-JAC-ZZ-41C-DR-PL-0001 AREA 1C GENERAL ARRANGEMENT PLAN SHEET 1 OF 1
 - ENV000009C-JAC-ZZ-41D-DR-PL-0001 AREA 1D GENERAL ARRANGEMENT PLAN SHEET 1 OF 1
 - ENV000009C-JAC-ZZ-42A-DR-PL-0001/0002 AREA 2A GENERAL ARRANGEMENT PLAN SHEET 1/2 OF 2
 - ENV000009C-JAC-ZZ-42B-DR-PL-0001/0002/0003 AREA 2B GENERAL ARRANGEMENT PLAN SHEET 1/2/3 OF 3
 - ENV000009C-JAC-ZZ-42C-DR-PL-0001 AREA 2C MODIFICATIONS TO EXISTING CULVERT GENERAL ARRANGEMENT PLAN SHEET 1 OF 1.

LEGEND

- LAND REQUIRED TO UNDERTAKE DEVELOPMENT | 85 996 m²=8.6 ha
- AREA EXTENTS
- MAIN SITE COMPOUND
- SATELLITE SITE COMPOUND
- NEW REDI-ROCK BANK STABILISATION
- CONCRETE INFILL
- NEW CONCRETE FLOOD WALL
- NEW CONCRETE FLOOD WALL WITH GLASS PANELS
- NEW EARTH EMBANKMENT
- TEMPORARY BUSINESS/ RESIDENTIAL ACCESS
- NEW FLOOD GATE

P03	2020-12-18	For Planning	MS	APR	PC	MW
P02	2020-12-04	For Planning	TK	APR	PC	MW
P01	2020-11-16	For Planning	TP	APR	PC	MW
Rev	Rev. Date	Purpose of revision	Orig	Check'd	Rev'd	Appr'd

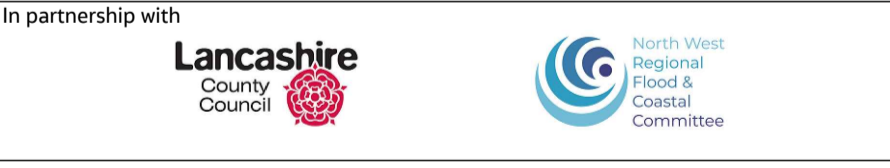


Project: Preston & South Ribble Flood Risk Management Scheme

Drawing title: Area 1 & 2 Combined Site Layout Plan Sheet 1 of 1

Drawing status	S4 - Suitable for stage approval	Suitability	S4
Scale	1:2500 @ A1	DO NOT SCALE	
Jacobs No.	B550B008	Rev	P03
Client No.	ENV000009C		

Drawing number: ENV000009C-JAC-ZZ-ZZ-DR-PL-0001

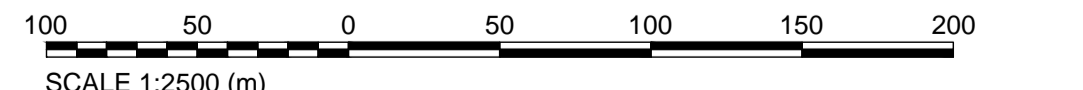

1 Plan 1 SCALE 1:2500

C:\pw_work\ir\weenvagency\img\mstoga\dm07411\ENV000009C-JAC-ZZ-DR-PL-0001.dwg - 17/18/2020 3:30:23 PM - A1 Frame - mstoga

© Copyright 2020 Jacobs U.K. Limited. The concepts and information contained in this document are the property of Jacobs. Use or copying of this document in whole or in part without the written permission of Jacobs constitutes an infringement of copyright. Limitation: This drawing has been prepared on behalf of, and for the exclusive use of, Jacobs' Client, and is subject to, and issued in accordance with, the provisions of the contract between Jacobs and the Client. Jacobs accepts no liability or responsibility whatsoever for, or in respect of, any use of, or reliance upon, this drawing by any third party.