


Site Location Plan

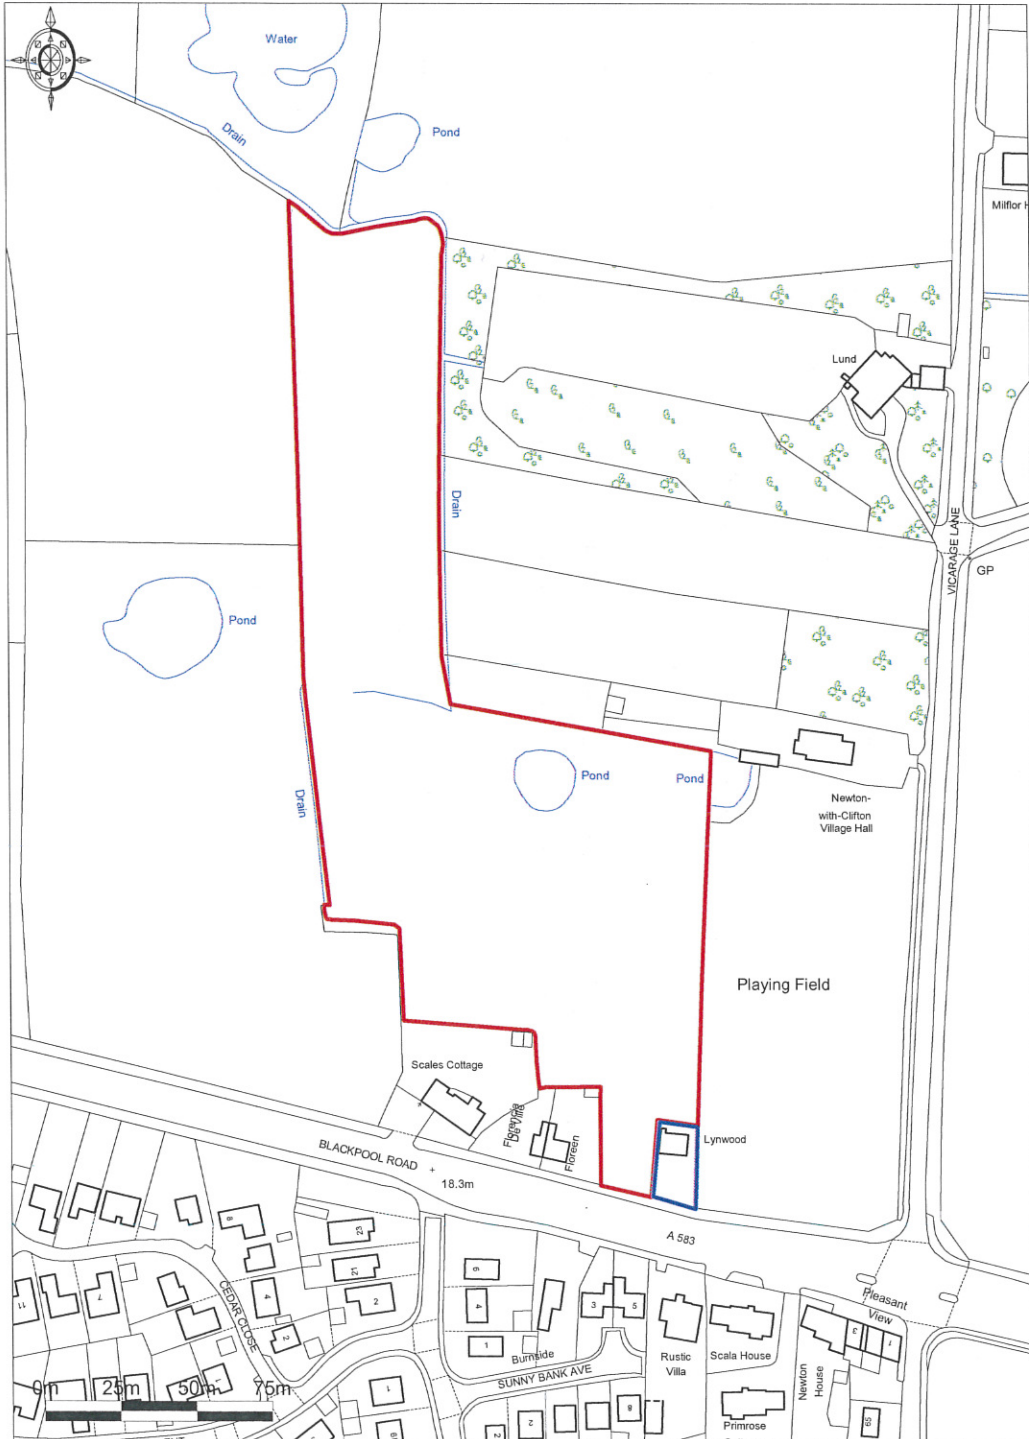

Ordnance Survey © Crown Copyright 2013. All rights reserved.
Licence number 100023452. Plotted Scale - 1:2500

