


Location Plan

Site Address: Lancashire County Council, Grange County Primary School, Grange Avenue, Preston, PR2 6PS

Date Produced: 11-Jun-2024

Scale: 1:1250 @A4

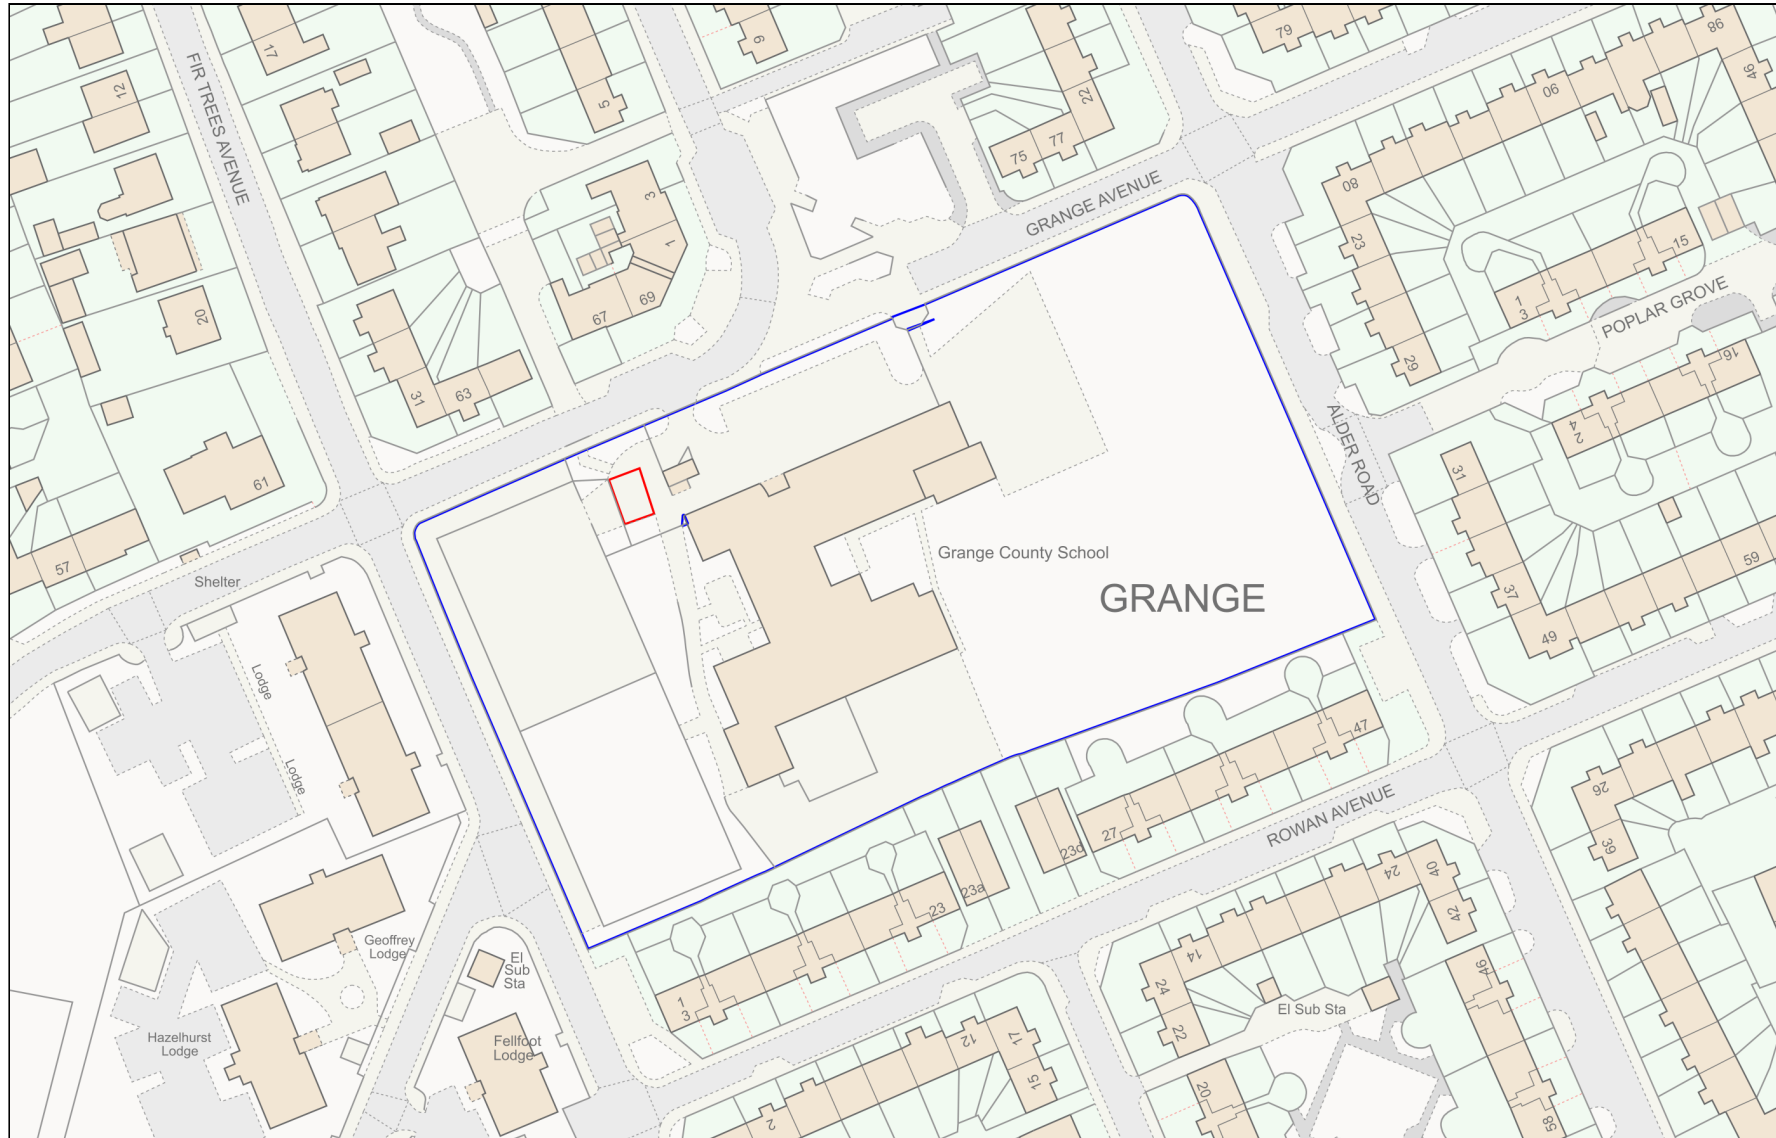

Planning Portal Reference: PP-13131838v1

