


2.73M


D-D'

U R B A N


G R E E N

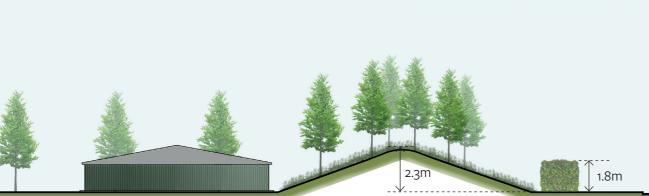

Pump house

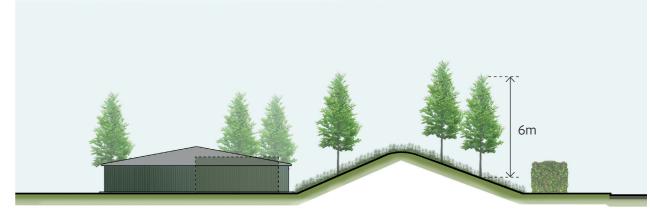





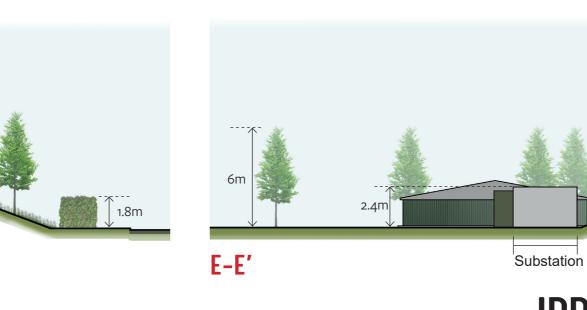


20 M



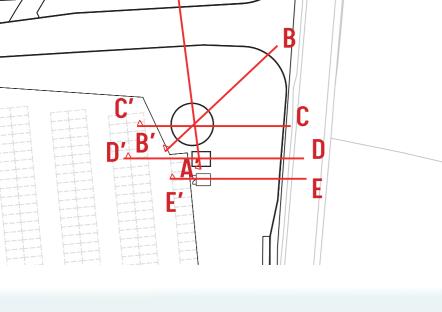

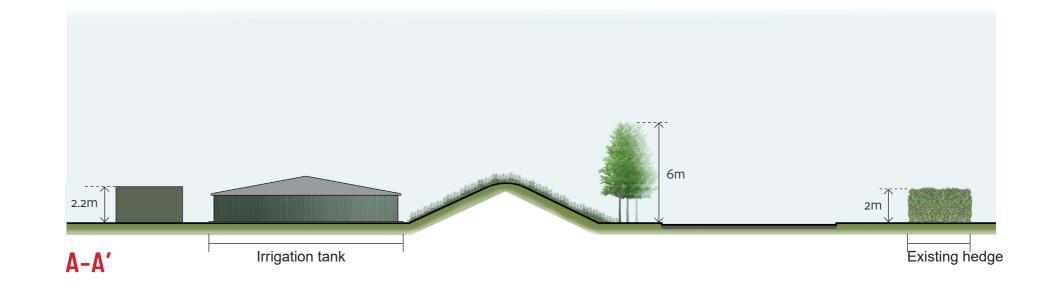

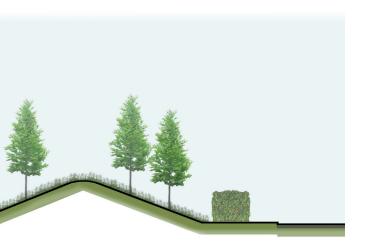

## **IRRIGATION TANK SECTIONS UG1016 FARINGTON CRICKET FACILITY**

DRAWN: TH CHECKED: SA APPROVED: MT SCALE: nts DATE: 22/06/23 DRAWING NO: UG\_1016\_LAN\_SEC\_DRW\_04