## MATERIAL KEY


1. Aluminium fascia with concealed gutter and matching perimeter profiled eaves - colour: bronze

- 2. Aluminium panelised soffit panels with integrated lighting colour: bronze
- 3. Linear rooflight with aluminium framing colour: dark grey 4. Inverted roof with stone ballast
- 5. Aluminium glazed curtain wall with manifestation colour: dark grey
- 6. Aluminium sliding glazed doors integrated with curtain wall system colour: dark grey 7. Aluminium glazed curtain wall with horizontal transom caps and opening lights – colour: dark grey
- 8. Aluminium framed glazed entrance doors with matching surround / reveal colour: dark grey
- 9. Aluminium curtain wall with integrated opening lights colour: dark grey
- 10. Individual aluminium window with integral opening lights and matching surround / reveal colour: dark grey 11. PPC steel doors with matching recessed surround / reveal - colour: dark grey RAL 7010
- 12. PPC steel louvred doors with matching recessed surround / reveal colour: dark grey RAL 7010
- 13. PPC steel roller shutter with matching recessed surround / reveal colour: dark grey RAL 7010
- 14. Perforated slot aluminium rainscreen cladding with concealed intake/exhaust apertures colour: dark grey 15. Flat aluminium rainscreen cladding with matching recessed surround adjoining adjacent window reveal - colour: dark grey
- 16. Vertical board-on-board timber cladding with natural finish
- 17. Stone gabion rainscreen wall with s/s clips and insulated concrete block backing colour/mix: local sandstone to match adjacent retaining gabion walls. 18. Stone gabion retaining wall - colour/mix: local sandstone to match adjacent gabion rainscreen (refer to landscape architect and C&S engineer for details) 19. Stone gabion perimeter edge wall to head of retaining wall / bund (refer to landscape architect and C&S engineer for details) 20. CHS steel column with metallic painted finish - colour: bronze metallic (refer to C&S Engineer documentation for details)
- 21. Polymer tip-up spectator seating with integral galvanised steel support rails colour: light grey
- 22. Pre cast concrete spectator viewing terrace steps (refer to landscape architect for details)
- 23. Pre cast concrete spectator viewing terrace (refer to landscape architect for details) 24. Grassed landscape spectator viewing slope (refer to landscape architect for details)
- 25. Fine turf cricket pitch (refer to pitch specialist documentation for details)
- 26. Vertical board-on-board timber fence with natural finish

24

<del>38.88</del>0 m - -----Pavilion Roof Level

35.380 m Pavilion Upper Ground Level

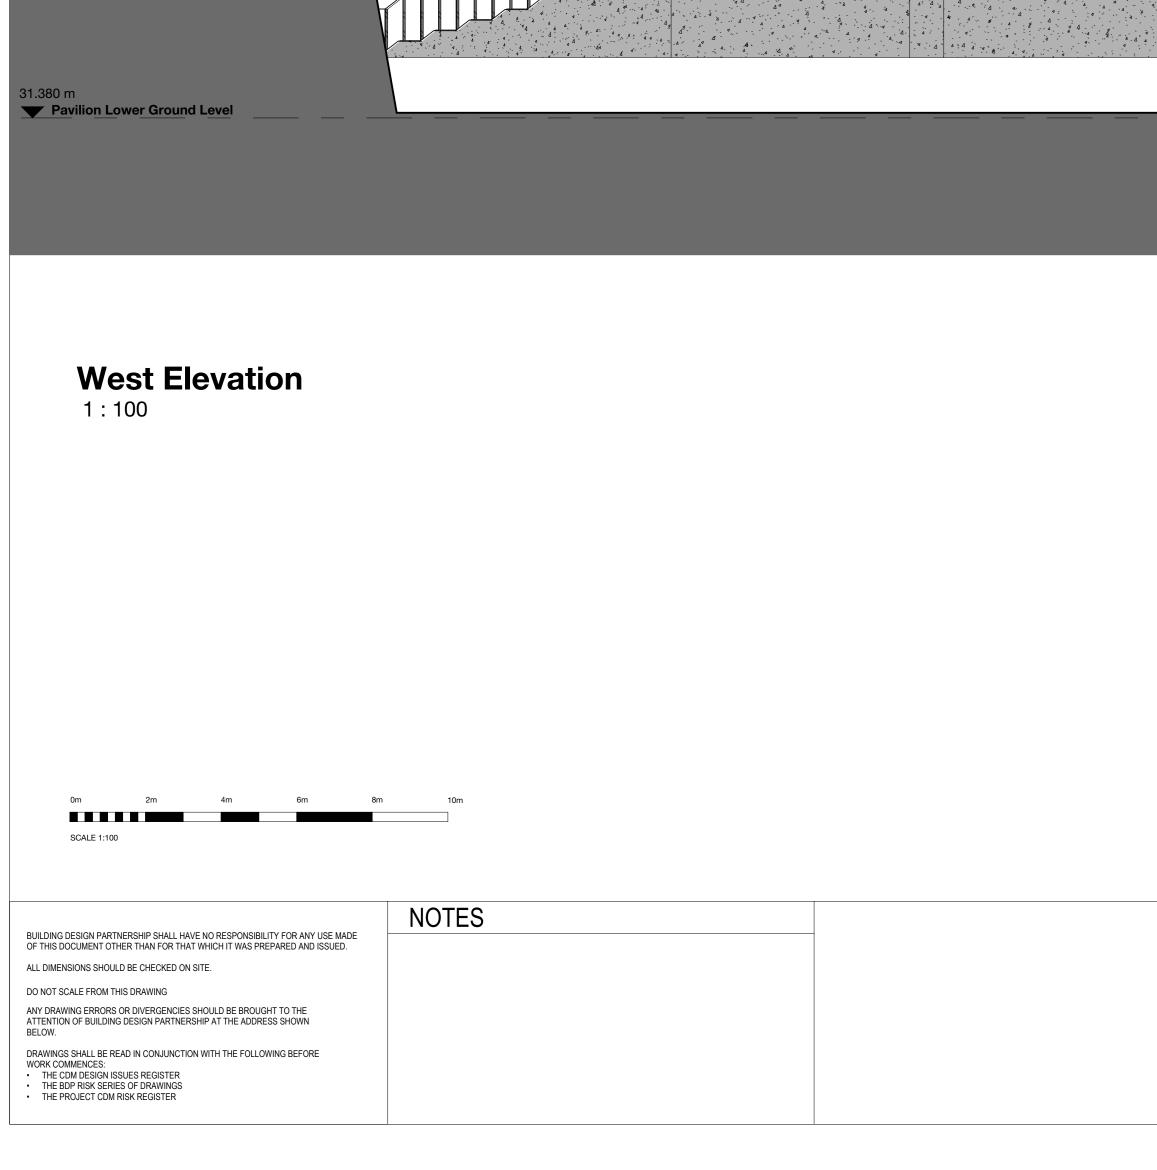


 $\left(\begin{array}{c}2\end{array}\right)\left(\begin{array}{c}1\end{array}\right)\left(\begin{array}{c}14\end{array}\right)$ (11) (17)(16) (3) **15** (10) (4) 8) 4.4







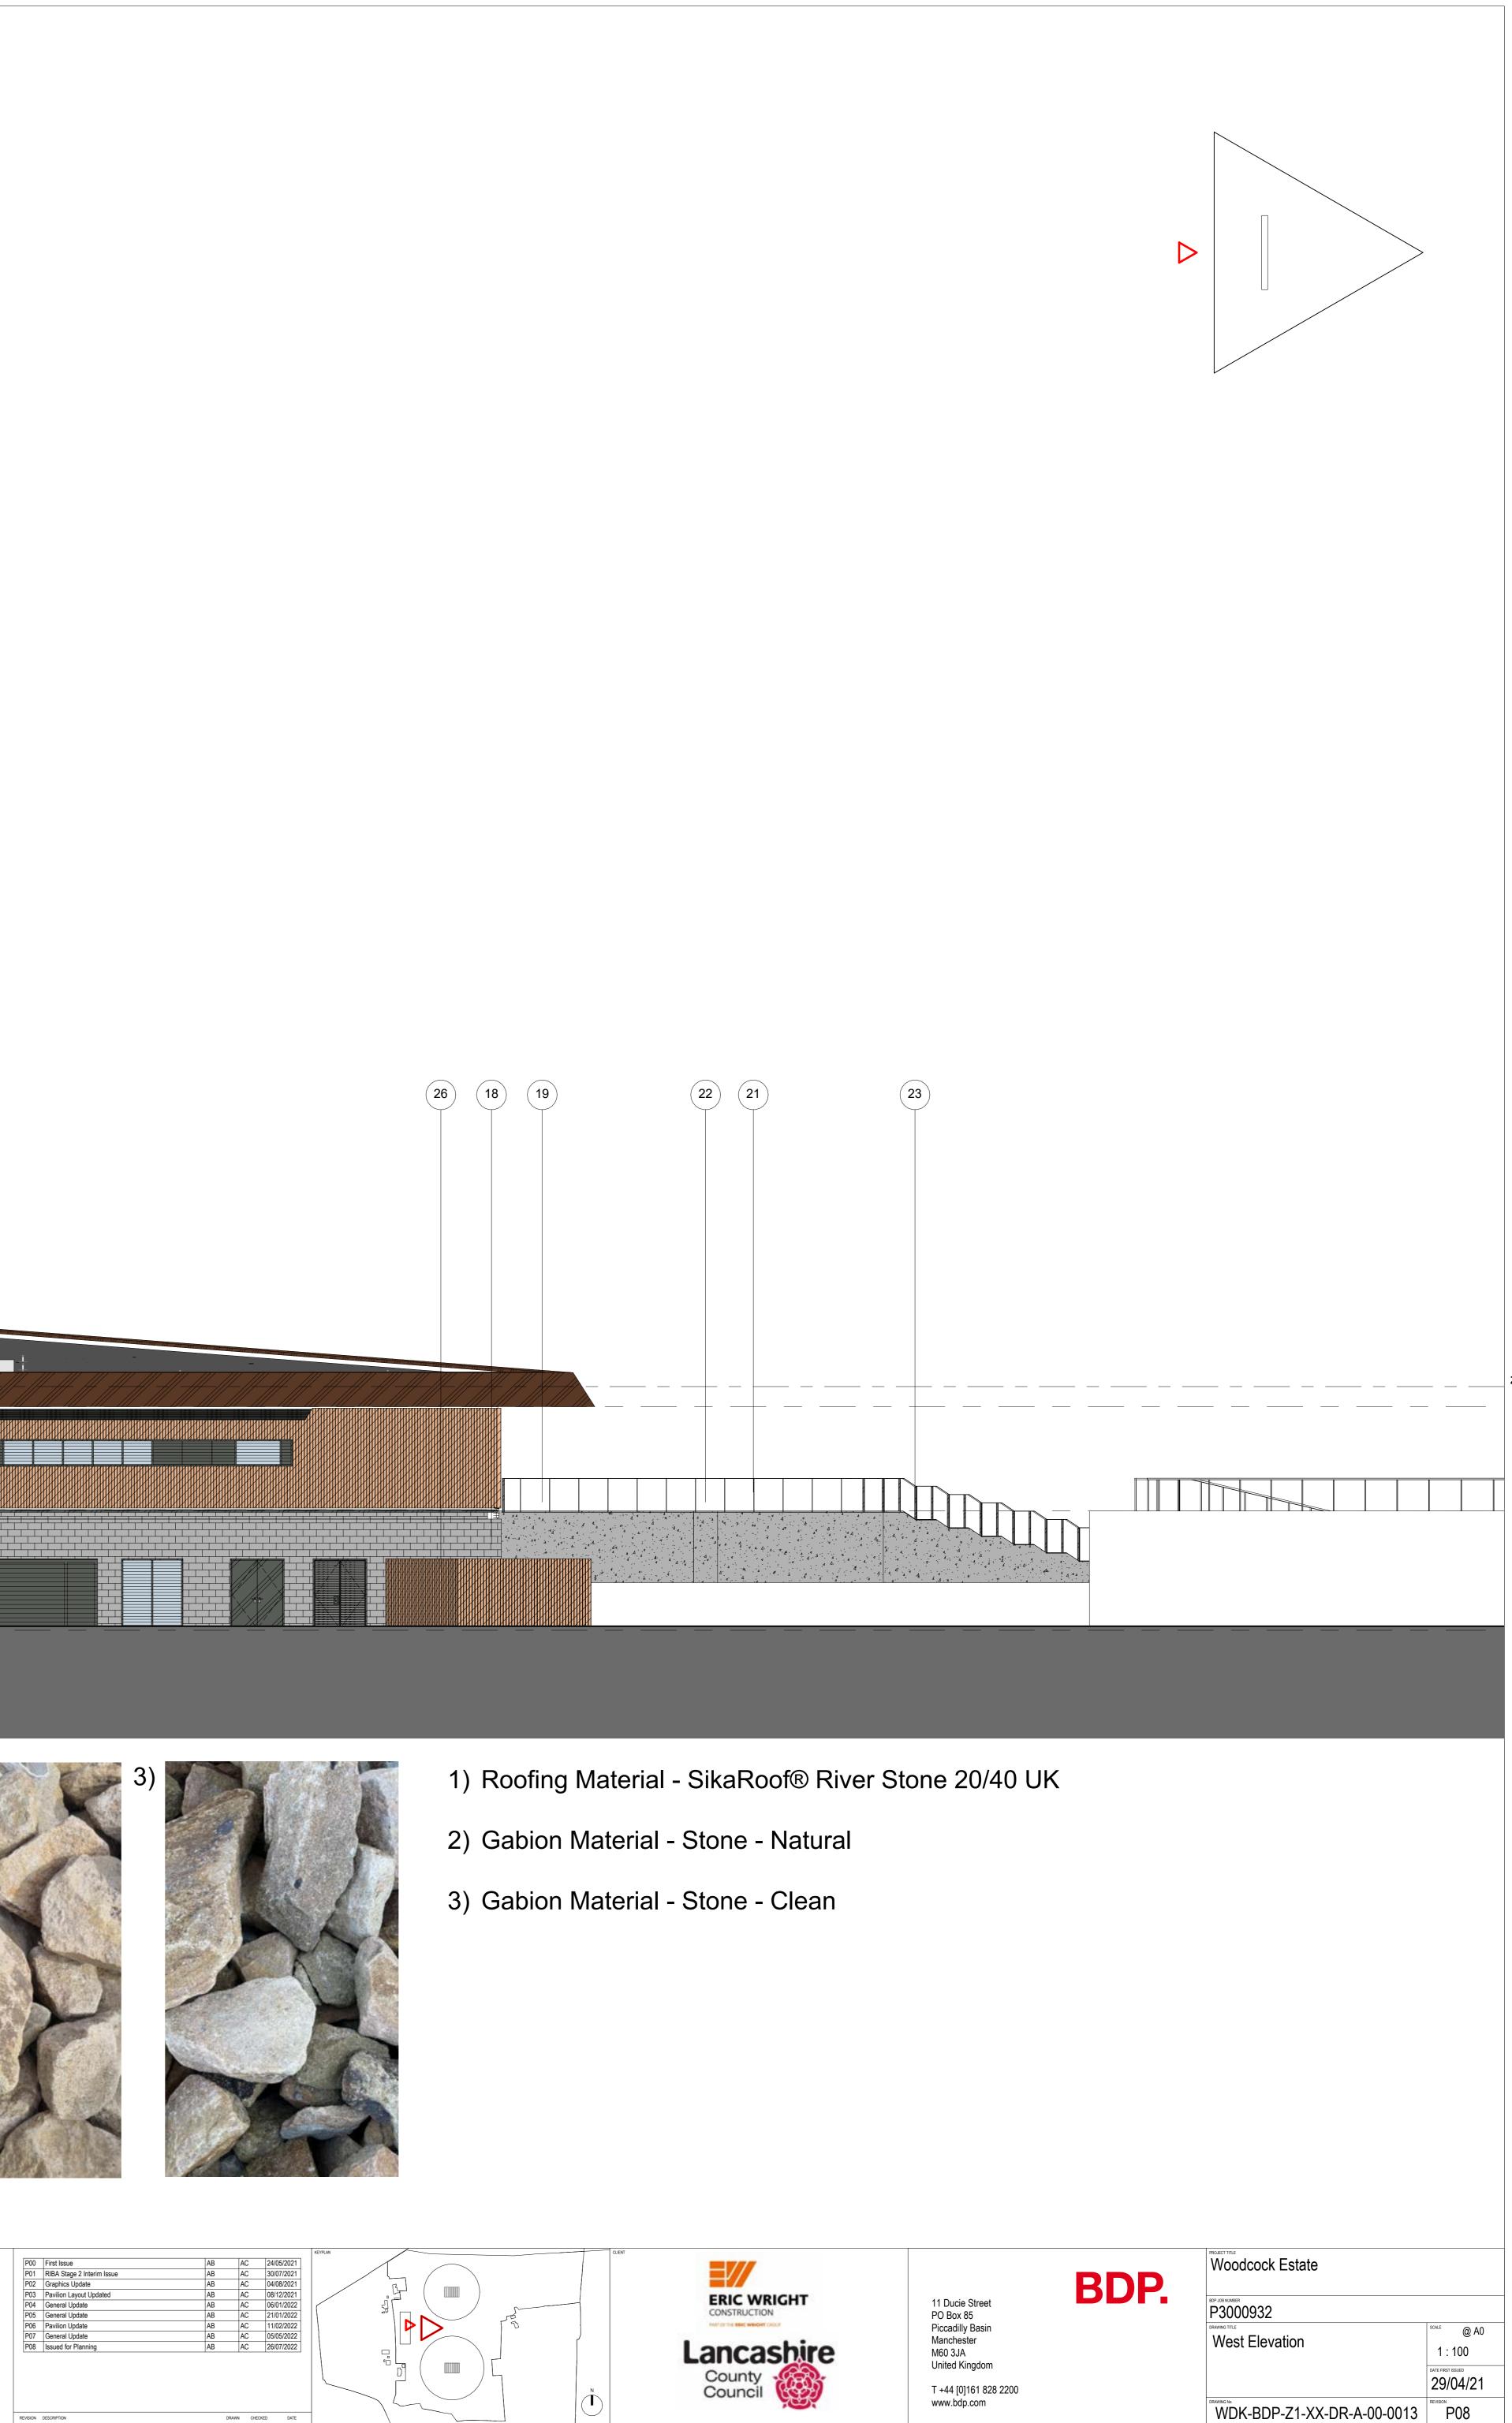

C:\REVIT\_LOCAL\v2022\WEM-BDP-XX-ZZ-M3-A-0000 - Container\_adam.brennanY66NV.rvt