


W-W Section W-W
REF:2 SCALE 1:50

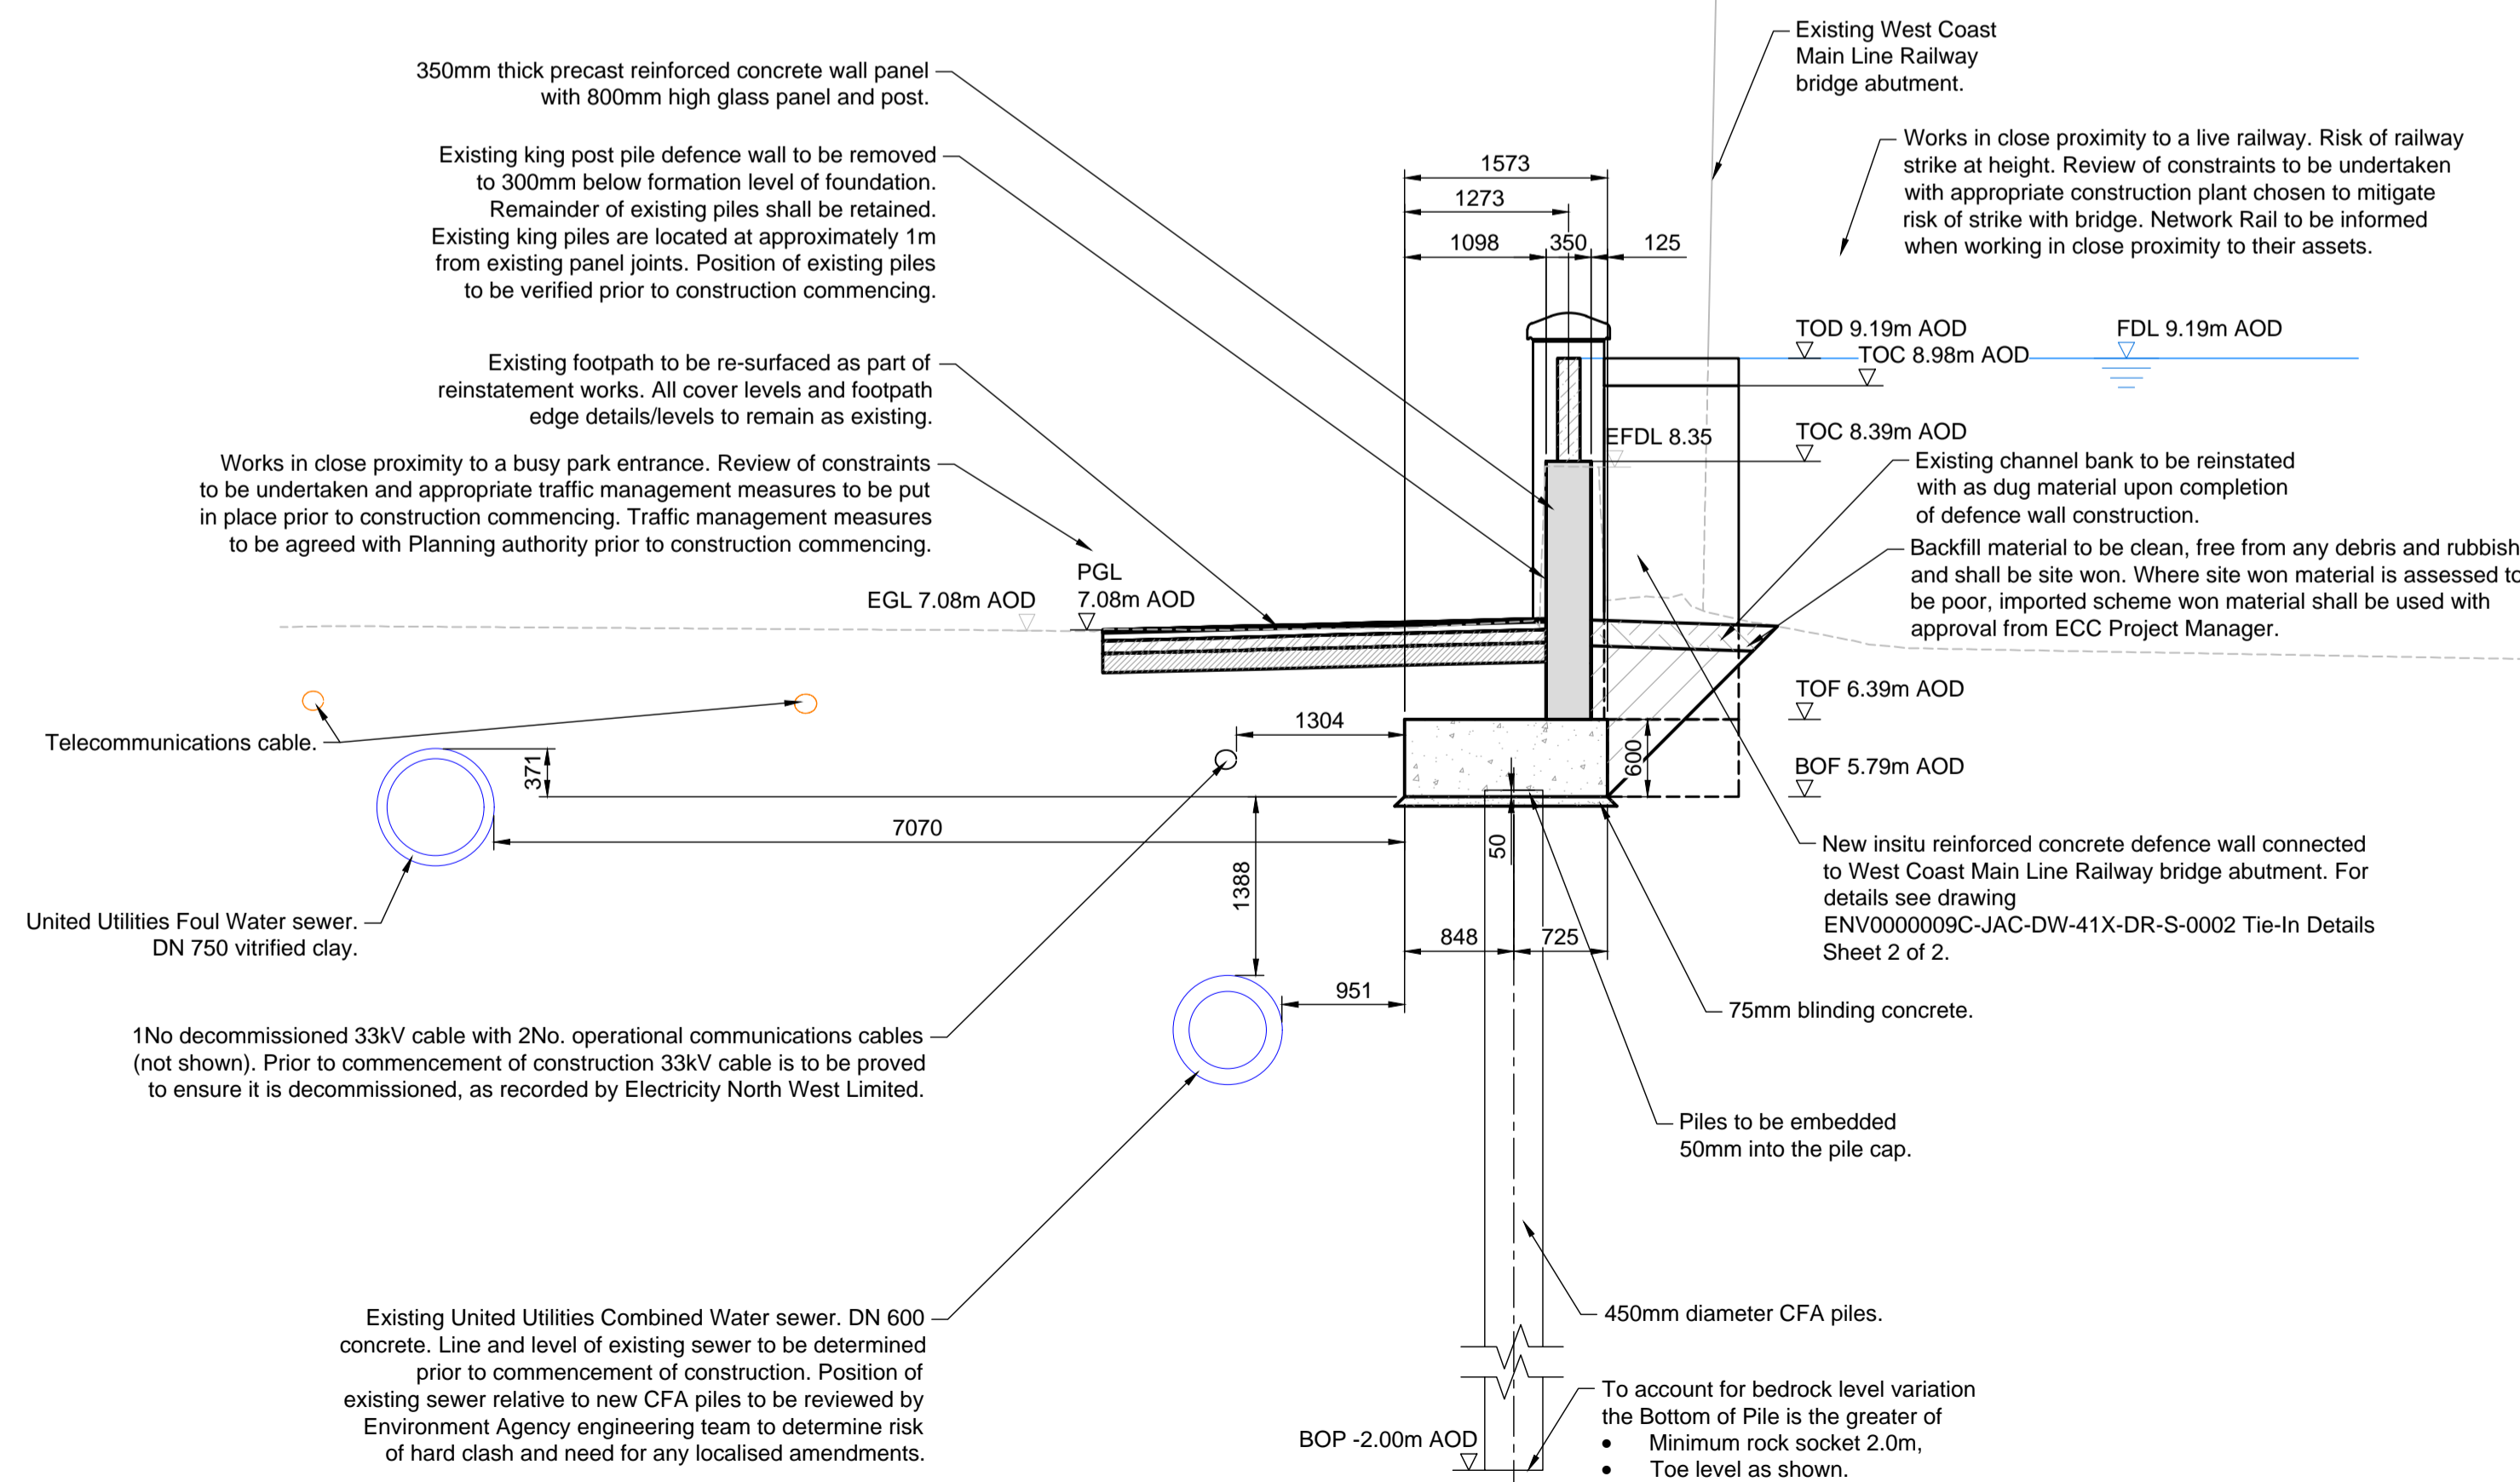

X-X Section X-X
REF:2 SCALE 1:50

GENERAL NOTES

- FOR ALL NOTES REFER TO DRG ENV000009C-JAC-DZ-41B-DR-PL-0003 AREA 1B GENERAL ARRANGEMENT PLAN SHEET 3 OF 3.
- NEW DEFENCES ARE IN VERY CLOSE PROXIMITY TO EXISTING SERVICES. CONTRACTOR TO INFORM ASSET OWNERS PRIOR TO COMMENCEMENT OF CONSTRUCTION. A WATCHING BRIEF MAY BE REQUIRED FOR SERVICES SUCH AS UNITED UTILITIES SEWERS, CADENT GAS MAINS AND ELECTRICITY NORTH WEST LIMITED CABLES.
- PROVING OF THE ELECTRICITY NORTH WEST LIMITED 33KV CABLE IS REQUIRED PRIOR TO COMMENCEMENT OF CONSTRUCTION.
- CONDITION, LINE AND LEVEL OF ALL SERVICES IN CLOSE PROXIMITY IS TO BE DETERMINED PRIOR TO COMMENCEMENT OF CONSTRUCTION. ASSET OWNERS TO BE CONSULTED TO DETERMINE ANY SPECIFIC REQUIREMENTS SUCH AS DIVERSIONS.
- FOR UNITED UTILITIES STANDARD APPROACH TO WORKING CLOSE TO PIPELINES SEE THEIR DOCUMENT "STANDARD CONDITIONS FOR WORKING ADJACENT TO PIPELINES" DOCUMENT REFERENCE 90048.
- NEW DEFENCE WORKS ARE IN CLOSE PROXIMITY TO AN EXISTING LIVE RAILWAY. THE CONTRACTOR IS TO ENSURE NETWORK RAIL ARE CONTACTED AND ALL WORKING METHODOLOGY IS IN PLACE AND AGREED PRIOR TO CONSTRUCTION COMMENCING. REINSTATEMENT WORKS AROUND THE EXISTING RAILWAY ABUTMENT WILL BE CARRIED OUT SUCH THAT HEAVY PLANT IS AVOIDED WHERE POSSIBLE TO REDUCE THE RISK OF DAMAGE.
- NEW DEFENCE WORKS ARE IN CLOSE PROXIMITY TO A BUSY PARK ENTRANCE AND HIGHWAY JUNCTION. THE CONTRACTOR IS TO ENSURE ALL AGREED TRAFFIC MANAGEMENT WITH THE PLANNING AUTHORITY, IS IN PLACE PRIOR TO CONSTRUCTION COMMENCING. SUITABLE SIGNAGE TO BE USED TO AVOID ACCIDENTAL INTERACTION WITH THE PUBLIC DURING THE WORKS.

REFERENCES

- ENV000009C-JAC-ZZ-41X-DR-PL-0001 AREA 1 SITE LOCATION PLAN.
- ENV000009C-JAC-ZZ-41B-DR-PL-0001/002/003 AREA 1B GENERAL ARRANGEMENT PLAN SHEET 1/2/3 OF 3.
- ENV000009C-JAC-DZ-41B-DR-PL-0001/0002/0003/0004/0005/0006 AREA 1B SECTIONS AND DETAILS SHEET 1/2/3/4/5/6 OF 7.
- ENV000009C-JAC-DZ-41B-DR-PL-0008/0009/0010/0011/0012/0013 AREA 1B LONGITUDINAL SECTION SHEET 1/2/3/4/5/6 OF 6.
- ENV000009C-JAC-DF-41B-DR-PL-0001 AREA 1B FLOODGATE 1 PLAN AND SECTIONS.
- ENV000009C-JAC-DF-41B-DR-PL-0002 AREA 1B FLOODGATE 2 PLAN AND SECTIONS.
- ENV000009C-JAC-DW-41X-DR-PL-0001 AREA 1 WALL TYPICAL DETAILS.
- ENV000009C-JAC-ZZ-00-DR-PL-0001/0002 HIGHWAY STANDARD DETAILS SHEET 1/2 OF 2.
- ENV000009C-JAC-DW-41X-DR-PL-0002/0003 AREA 1 TIE-IN DETAILS SHEET 1/2 OF 3.

LEGEND

- GLASS PANELS
- INSITU REINFORCED CONCRETE
- PRECAST CONCRETE
- TOPSOIL
- BLINDING CONCRETE
- TARMAc SURFACE

TOD=TOP OF DEFENCE
TOC=TOP OF CONCRETE
TOF=TOP OF FOUNDATION
BOF=BOTTOM OF FOUNDATION
BOP=BOTTOM OF PILE
FDL=FLOOD DEFENCE LEVEL
EFDL=EXISTING FLOOD DEFENCE LEVEL
EGL=EXISTING GROUND LEVEL
PGL=PROPOSED GROUND LEVEL

Rev	Rev. Date	Purpose of revision	Orig	Check'd	Rev'd	Apprv'd
P01	2020-11-16	For Planning				



Project **Preston & South Ribble Flood Risk Management Scheme**

Drawing title **Area 1B Sections and Details**

Sheet **7 of 7**

Drawing status **S4 - Suitable for stage approval** Suitability **S4**


Scale **1:50 @ A1** DO NOT SCALE

Jacobs No. **B550B008** Rev

Client No. **ENV000009C** P01

Drawing number **ENV000009C-JAC-DZ-41B-DR-PL-0007**

© Copyright 2020 Jacobs U.K. Limited. The concepts and information contained in this document are the property of Jacobs. Use or copying of this document in whole or in part without the written permission of Jacobs constitutes an infringement of copyright. Limitation: This drawing has been prepared on behalf of, and for the exclusive use of, Jacobs Client, and is subject to, and issued in accordance with, the provisions of the contract between Jacobs and the Client. Jacobs accepts no liability or responsibility whatsoever for, or in respect of, any use of, or reliance upon, this drawing by any third party.

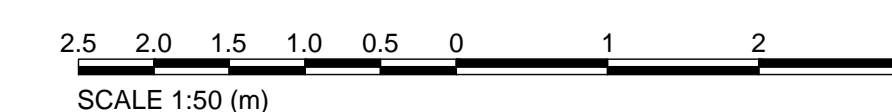

C:\pw_work\ir\weenvagency\egiml\piotrowskit\dms07431\ENV000009C-JAC-DZ-41B-DR-PL-0007.dwg - 11/13/2020 10:36:41 AM - A1Frame - Plotrowskit