

1 Longitudinal Section CH 580.00 to 608.08
SCALE 1:100

GENERAL NOTES

- FOR ALL OTHER NOTES REFER TO DRG ENV000009C-JAC-ZZ-41B-DR-PL-0001 AREA 1B GENERAL ARRANGEMENT PLAN SHEET 1 OF 3.
- LENGTHS OF PRECAST PANELS ARE ALONG CENTRELINE OF UNITS.

REFERENCES

- DRG ENV000009C-JAC-ZZ-41X-DR-PL-0001 AREA 1 SITE LOCATION PLAN.
- DRG ENV000009C-JAC-ZZ-41B-DR-PL-0001/0002/0003 AREA 1B GENERAL ARRANGEMENT PLAN SHEET 1/2/3 OF 3.
- DRG ENV000009C-JAC-DZ-41B-DR-PL-0001/0002/0003/0004/0005/0006/0007 AREA 1B SECTIONS AND DETAILS SHEET 1/2/3/4/5/6/7 OF 7.
- DRG ENV000009C-JAC-DZ-41B-DR-PL-0008/0009/0010/0011/0012/0013 AREA 1B LONGITUDINAL SECTION SHEET 1/2/3/4/5/6 OF 6.
- DRG ENV000009C-JAC-DF-41B-DR-PL-0001 AREA 1B FLOODGATE 1 PLAN AND SECTIONS.
- DRG ENV000009C-JAC-DF-41B-DR-PL-0002 AREA 1B FLOODGATE 2 PLAN AND SECTIONS.
- DRG ENV000009C-JAC-DW-41X-DR-PL-0001 AREA 1 WALL TYPICAL DETAILS.
- DRG ENV000009C-JAC-ZZ-00-DR-PL-0001/0002 HIGHWAY STANDARD DETAILS SHEET 1/2 OF 2.
- DRG ENV000009C-JAC-DW-41X-DR-PL-0002/0003 AREA 1 TIE-IN DETAILS SHEET 1/2 OF 3.

LEGEND

- BOP=BOTTOM OF PILE
- BOF=BOTTOM OF FOUNDATION
- TOC=TOP OF CONCRETE
- TOD=TOP OF DEFENCE
- TOF=TOP OF FOUNDATION

- CONCRETE FOUNDATION
- PRECAST CONCRETE WALL
- EXISTING GROUND/DEFENCE
- PROPOSED DRY SIDE GROUND LEVEL

Rev	Rev. Date	Purpose of revision	Orig	Check'd	Rev'd	Apprv'd	
P01	2020-11-16	For Planning		MMO	APR	NP	MW



Project Preston & South Ribble Flood Risk Management Scheme


Drawing title Area 1B Longitudinal Section Sheet 6 of 6

Drawing status	S4 - Suitable for stage approval	Suitability	S4
Scale	1:100 @ A1	DO NOT SCALE	

Jacobs No.	B550B008	Rev	
Client No.	ENV000009C		P01

Drawing number ENV000009C-JAC-DZ-41B-DR-PL-0013

© Copyright 2020 Jacobs UK Limited. The concepts and information contained in this document are the property of Jacobs. Use or copying of this document in whole or in part without the written permission of Jacobs constitutes an infringement of copyright. Limitation: This drawing has been prepared on behalf of, and for the exclusive use of Jacobs' Client, and is subject to, and issued in accordance with, the provisions of the contract between Jacobs and the Client. Jacobs accepts no liability of responsibility whatsoever for, or in respect of, any use of, or reliance upon, this drawing by any third party.

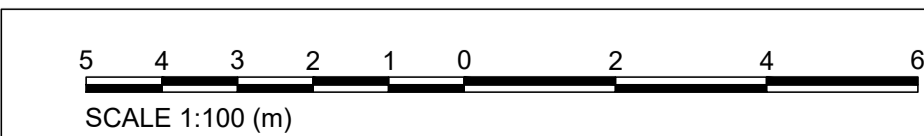

C:\pwworkdir\weenvagency\legint\miodunn\miodunn\074311\ENV000009C-JAC-DZ-41B-DR-PL-0013.dwg - 11/13/2020 2:05:50 PM - profile 1 - MIODUNN