



A-A Section A-A
REF.1 SCALE 1:50

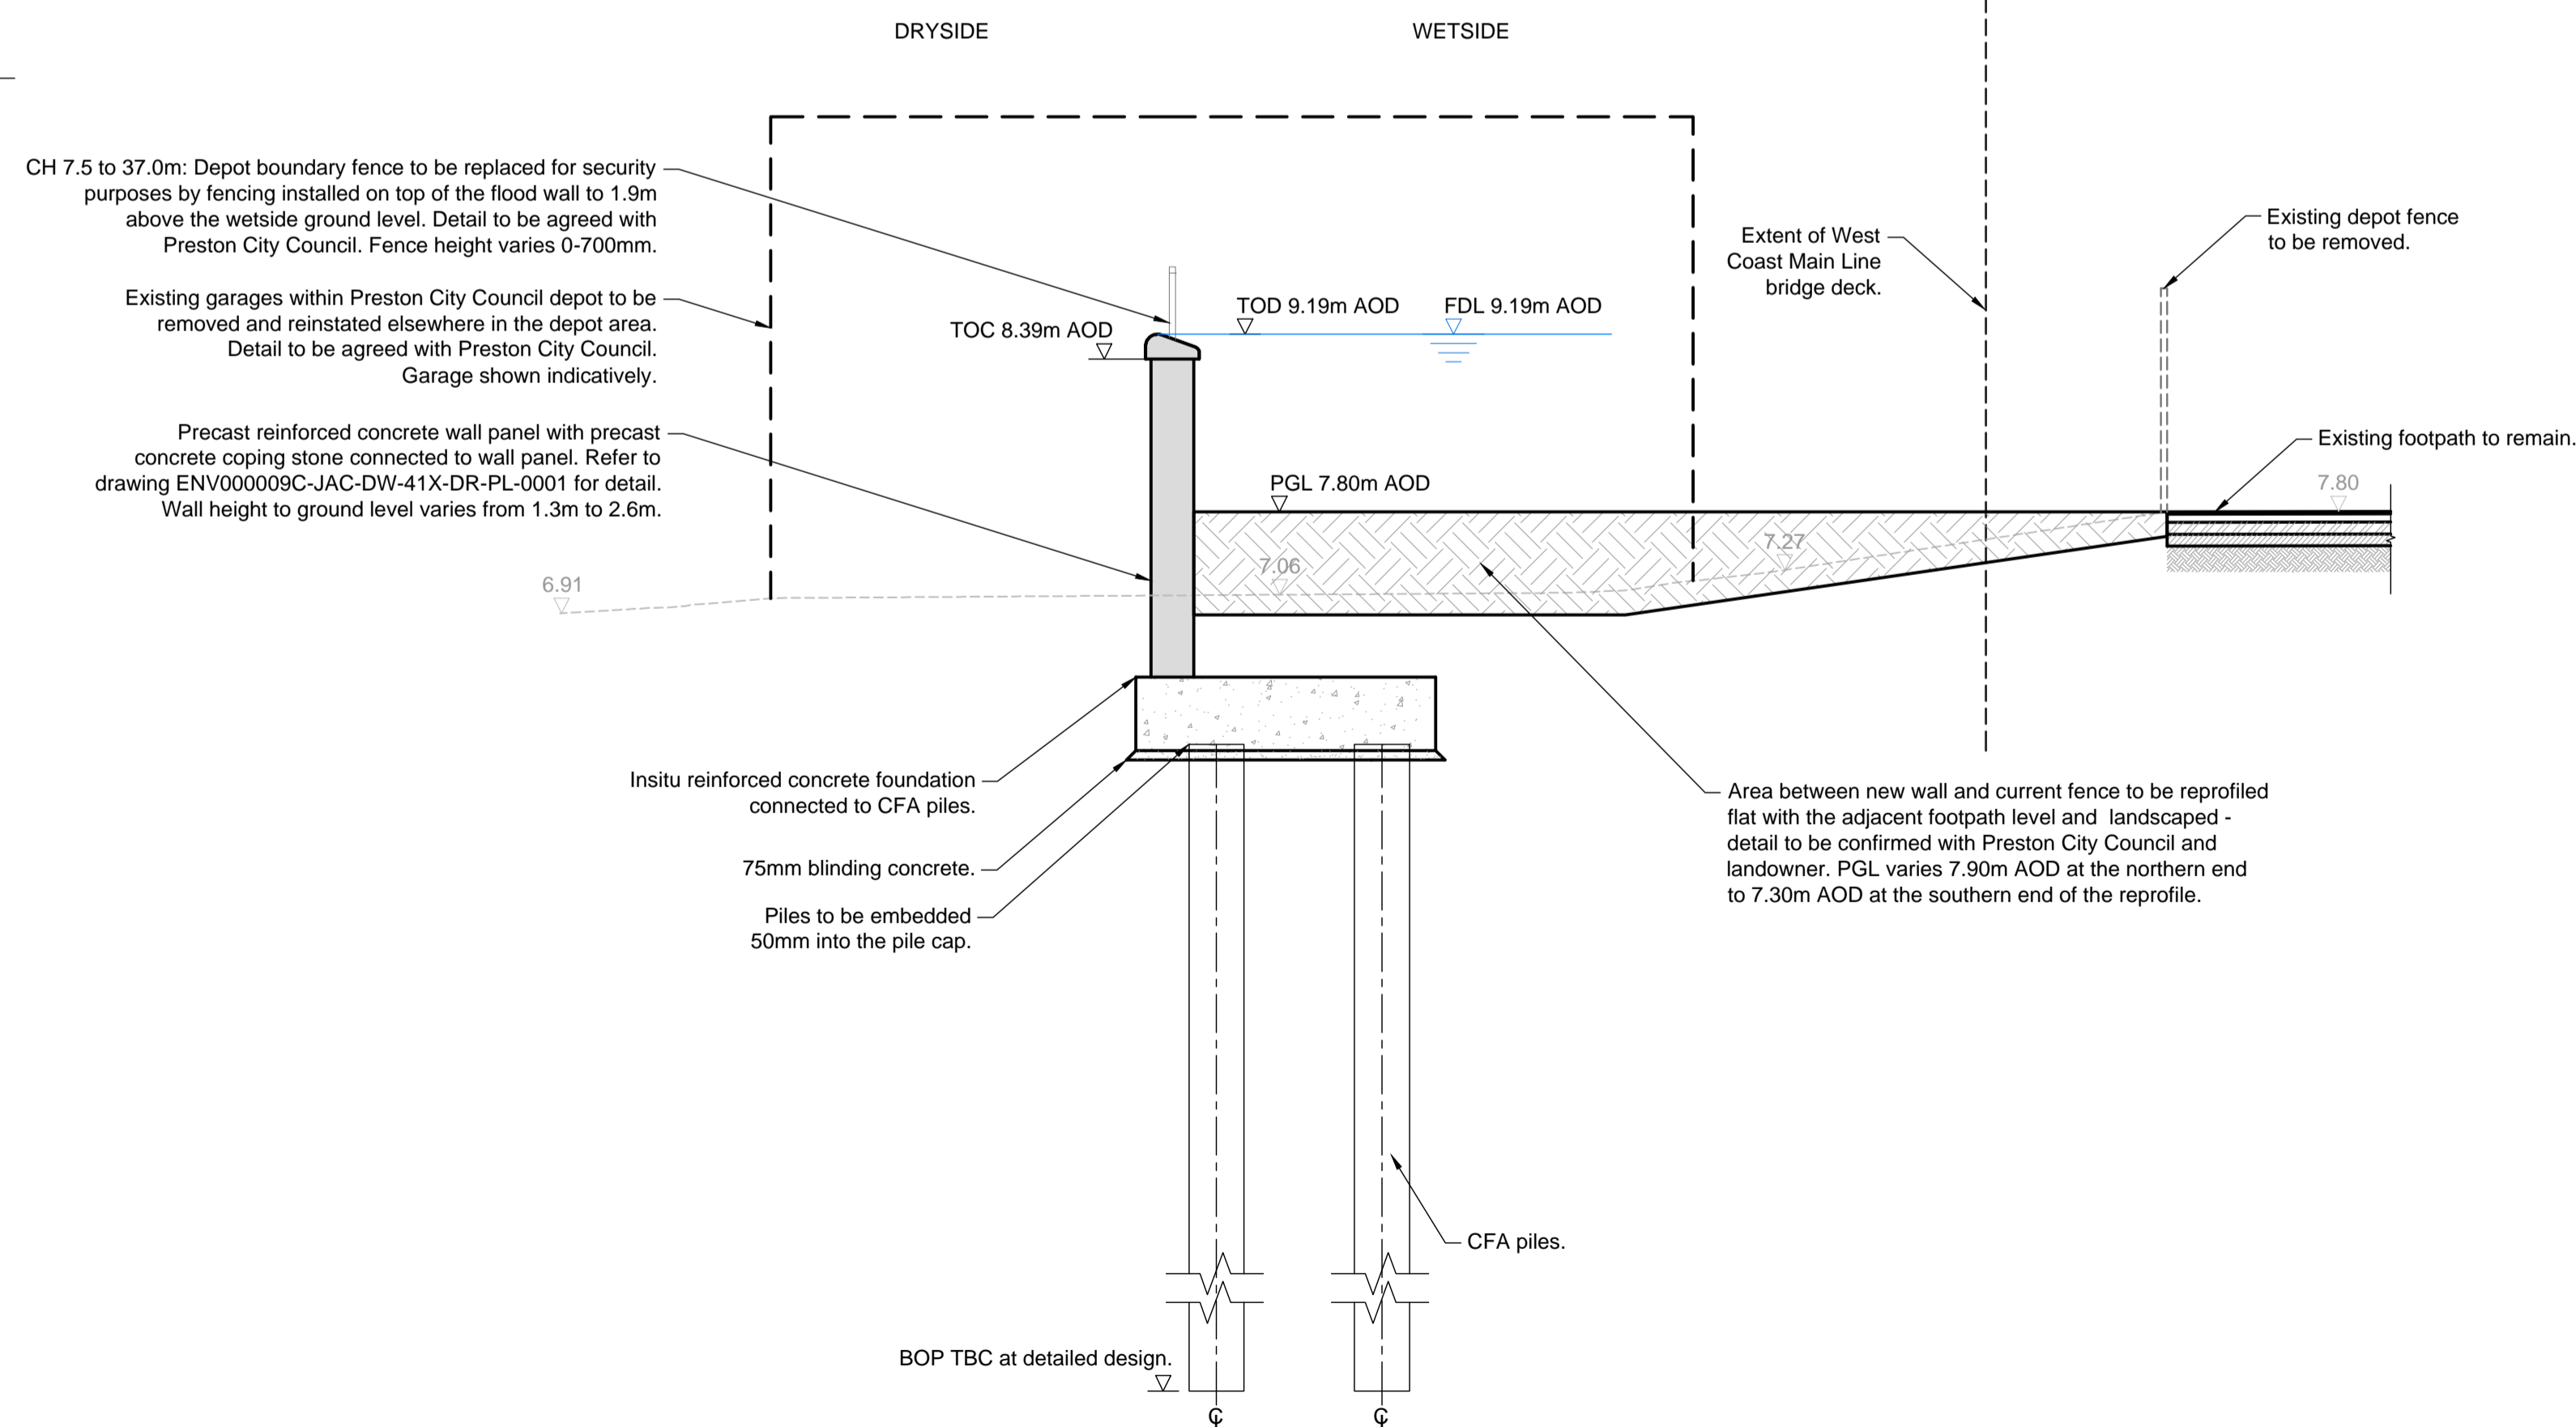

B-B Section B-B
REF.1 SCALE 1:50

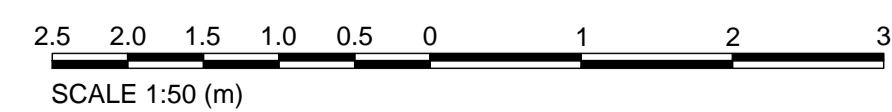

GENERAL NOTES

- FOR ALL NOTES REFER TO DRAWING ENV000009C-JAC-ZZ-41C-DR-PL-0001 AREA 1C GENERAL ARRANGEMENT PLAN SHEET 1 OF 1.
- NEW DEFENCES ARE IN VERY CLOSE PROXIMITY TO EXISTING SERVICES. ASSET OWNERS TO BE INFORMED PRIOR TO COMMENCEMENT OF CONSTRUCTION. A WATCHING BRIEF MAY BE REQUIRED.
- PROVING OF THE ELECTRICITY NORTH WEST LIMITED 33KV CABLE IS REQUIRED PRIOR TO COMMENCEMENT OF CONSTRUCTION.
- CONDITION, LINE AND LEVEL OF ALL SERVICES IN CLOSE PROXIMITY IS TO BE DETERMINED PRIOR TO COMMENCEMENT OF CONSTRUCTION. ASSET OWNERS TO BE CONSULTED TO DETERMINE ANY SPECIFIC REQUIREMENTS SUCH AS DIVERSIONS.
- NEW DEFENCE WORKS ARE IN CLOSE PROXIMITY TO AN EXISTING LIVE RAILWAY. NETWORK RAIL WILL BE CONTACTED AND WORKING METHODOLOGY WILL BE IN PLACE AND AGREED PRIOR TO CONSTRUCTION COMMENCING. REINSTATEMENT WORKS AROUND THE EXISTING RAILWAY ABUTMENT WILL BE CARRIED OUT SUCH THAT HEAVY PLANT IS AVOIDED WHERE POSSIBLE TO REDUCE THE RISK OF DAMAGE.
- NEW DEFENCE WORKS ARE IN CLOSE PROXIMITY TO A BUSY PARK ENTRANCE AND HIGHWAY JUNCTION. ALL TRAFFIC MANAGEMENT AGREED WITH THE HIGHWAYS AUTHORITY PLANNING. WILL BE IN PLACE PRIOR TO CONSTRUCTION COMMENCING. SUITABLE SIGNAGE TO BE USED TO AVOID ACCIDENTAL INTERACTION WITH THE PUBLIC DURING THE WORKS.

REFERENCES

- DRG ENV000009C-JAC-ZZ-41X-DR-PL-0001 AREA 1 SITE LOCATION PLAN.
- DRG ENV000009C-JAC-DZ-41C-DR-PL-0001 AREA 1C GENERAL ARRANGEMENT PLAN SHEET 1 OF 1.
- DRG ENV000009C-JAC-DW-41X-DR-PL-0001 AREA 1 WALL TYPICAL DETAILS.
- DRG ENV000009C-JAC-ZZ-00-DR-PL-0001/0002 HIGHWAY TYPICAL DETAILS SHEET 1/2 OF 2.
- DRG ENV000009C-JAC-DW-41X-DR-PL-0003/0004 AREA 1 TIE-IN DETAILS SHEET 2/3 OF 3.
- ENV000009C-JAC-ZZ-DR-L-0006 LANDSCAPE MASTERPLAN AREAS 1 AND 2 SHEET 5 OF 9.

LEGEND

- INSITU REINFORCED CONCRETE
- PRECAST REINFORCED CONCRETE

- TOD=TOP OF DEFENCE
- TOC=TOP OF CONCRETE
- BOP=BOTTOM OF PILE
- FDL= FLOOD DEFENCE LEVEL
- PGL=PROPOSED GROUND LEVEL
- CFA=CONTINUOUS FLIGHT AUGER

POI	2020-11-16	For Planning	MB	APR	NP	MW
Rev	Rev. Date	Purpose of revision	Orig	Check'd	Rev'd	Apprv'd



Project **Preston & South Ribble Flood Risk Management Scheme**

Drawing title **Area 1C Sections and Details Sheet 1 of 1**

Drawing status **S4 - Suitable for stage approval** Suitability **S4**

Scale **1:50 @ A1** **DO NOT SCALE**

Jacobs No. **B550B008** Rev **P01**

Client No. **ENV000009C**

Drawing number **ENV000009C-JAC-DZ-41C-DR-PL-0001**

C:\pwworkdir\weenvagency\egintL\formalm\dmso7431\ENV000009C-JAC-DZ-41C-DR-PL-0001.dwg - 11/17/2020 12:26:14 PM - A1Frame - FORMALM

© Copyright 2020 Jacobs U.K. Limited. The concepts and information contained in this document are the property of Jacobs. Use or copying of this document in whole or in part without the written permission of Jacobs constitutes an infringement of copyright. Limitation: This drawing has been prepared on behalf of, and for the exclusive use of Jacobs' Client, and is subject to, and issued in accordance with, the provisions of the contract between Jacobs and the Client. Jacobs accepts no liability or responsibility whatsoever for, or in respect of, any use of, or reliance upon, this drawing by any third party.