


- ### GENERAL NOTES
- ALL DIMENSIONS ARE IN MILLIMETRES UNLESS NOTED OTHERWISE.
 - ALL LEVELS ARE IN METRES ABOVE ORDNANCE DATUM. EXISTING SERVICES ARE PRESENT. ADDITIONAL PRIVATE SERVICES MAY ALSO BE PRESENT. ELECTRONIC SCANNING AND TRIAL HOLES ARE REQUIRED TO CONFIRM THE LOCATION OF SERVICES PRIOR TO CONSTRUCTION.
 - 63mm CADENT GAS PIPE IS TO BE DIVERTED IN ACCORDANCE WITH THE PROGRAMME CONSTRAINTS AND RESPONSIBILITIES SPECIFIED IN WORKS INFORMATION. LOCATION OF DIVERSION WILL NEED TO BE AGREED WITH CADENT GAS.
 - 1 NUMBER ROW OF TACTILE PAVING SLABS TO BE INSTALLED IN FOOTPATH RAMP LANDINGS APPROXIMATELY 400MM FROM DOWNWARD SLOPE. TACTILE PAVING TO BE INSTALLED IN ACCORDANCE WITH INDUSTRY BEST PRACTICE GUIDANCE AND ALL RELEVANT DESIGN CODES.
 - ALL STRUCTURES ARE NEW UNLESS DENOTED AS EXISTING.

- ### REFERENCES
- ENV000009C-JAC-ZZ-DR-PL-0001 COMBINED SITE LOCATION PLAN.
 - DRG ENV000009C-JAC-ZZ-42A-DR-PL-0002 GA PLAN SHEET 2 OF 2.
 - ENV000009C-JAC-DW-42X-DR-PL-0001 AREA 2 WALL TYPICAL DETAILS.
 - DRG ENV000009C-JAC-DZ-42A-DR-PL-0001/002 AREA 2A SECTIONS AND DETAILS SHEET 1/2 OF 3.
 - DRG ENV000009C-JAC-ZZ-00-DR-PL-0001/0002 HIGHWAY TYPICAL DETAILS SHEET 1/2 OF 2.
 - ENV000009C-JAC-ZZ-DR-L-0008 LANDSCAPE MASTERPLAN AREAS 1 AND 2 SHEET 7 OF 9.

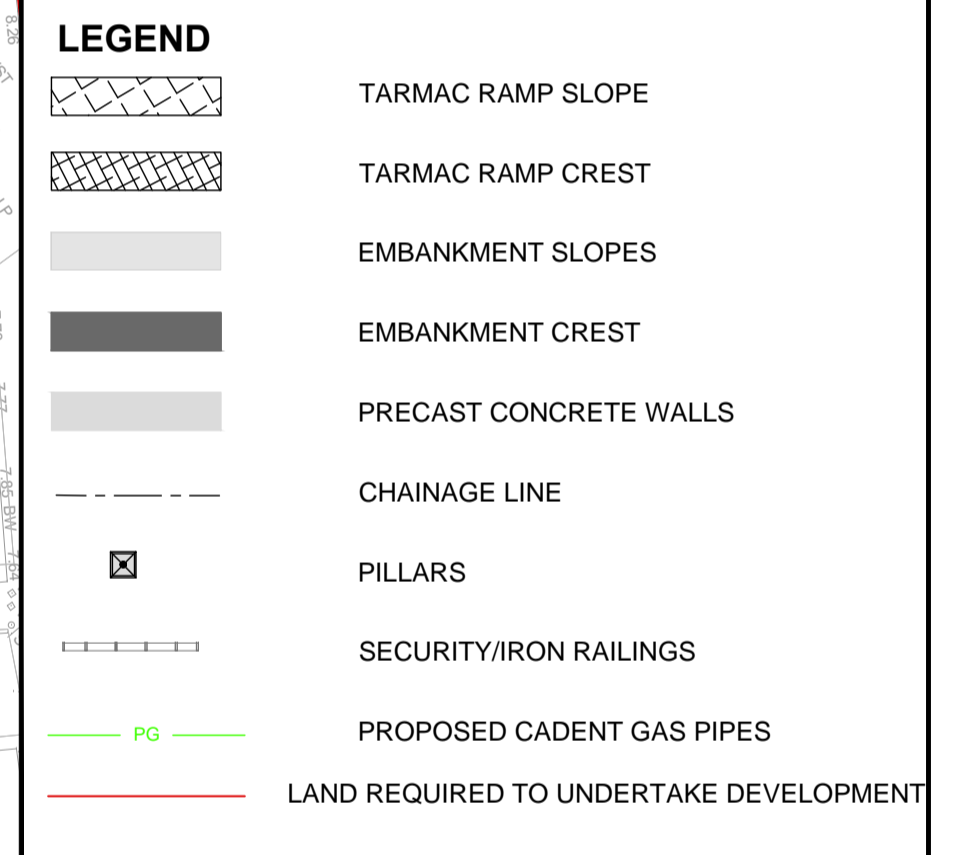

TOD=TOP OF DEFENCE
 TOC=TOP OF CONCRETE
 TOR=TOP OF RAILINGS

Rev	Rev. Date	Purpose of revision	JS	CF	NP	MW
P01	2020-11-16	For Planning				



Project: Preston & South Ribble Flood Risk Management Scheme
 Drawing title: Area 2A
 General Arrangement Plan
 Sheet 1 of 2

Drawing status	S4 - Suitable for stage approval	Suitability	S4
Scale	1:200 @ A1	DO NOT SCALE	
Jacobs No.	B550B008	Rev	
Client No.	ENV000009C	Rev	P01

Drawing number: ENV000009C-JAC-ZZ-42A-DR-PL-0001



1 Plan 1
 SCALE 1:200

C:\pw_workdir\weenvagency\legintLstudnh\env000009C-JAC-ZZ-42A-DR-PL-0001.dwg - 11/16/2020 2:40:16 PM - A1Frame - STUDNIJ

This map is reproduced from Ordnance Survey material with the permission of Ordnance Survey on behalf of Her Majesty's Stationery Office © Crown copyright. Unauthorised reproduction infringes Crown copyright and may lead to prosecution or civil proceedings. Environment Agency (2020)100026380