




1 Plan 1
SCALE 1:200

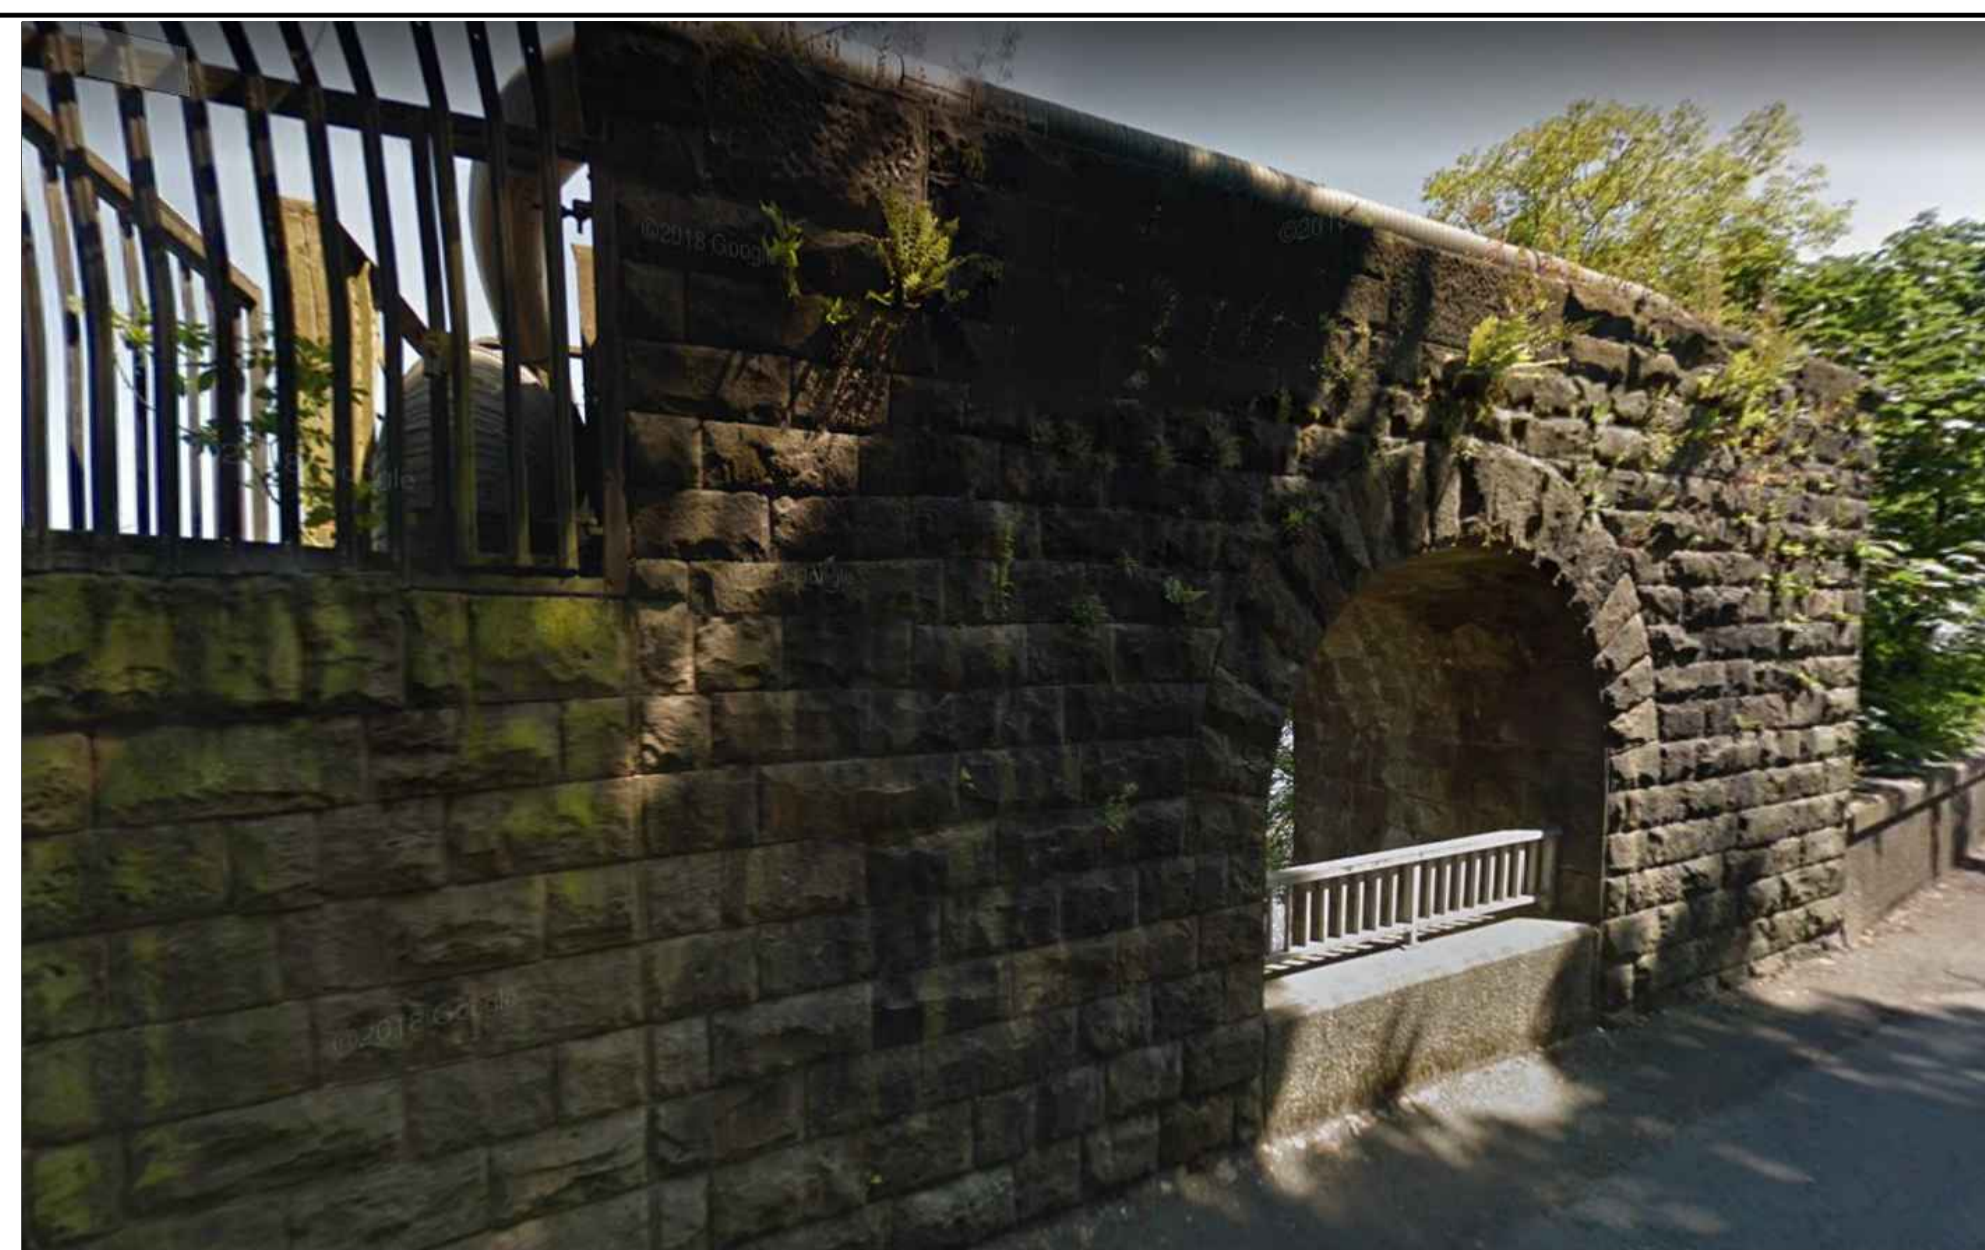


2 Photo 1
Existing Structure of Cadent Gas Pipebridge

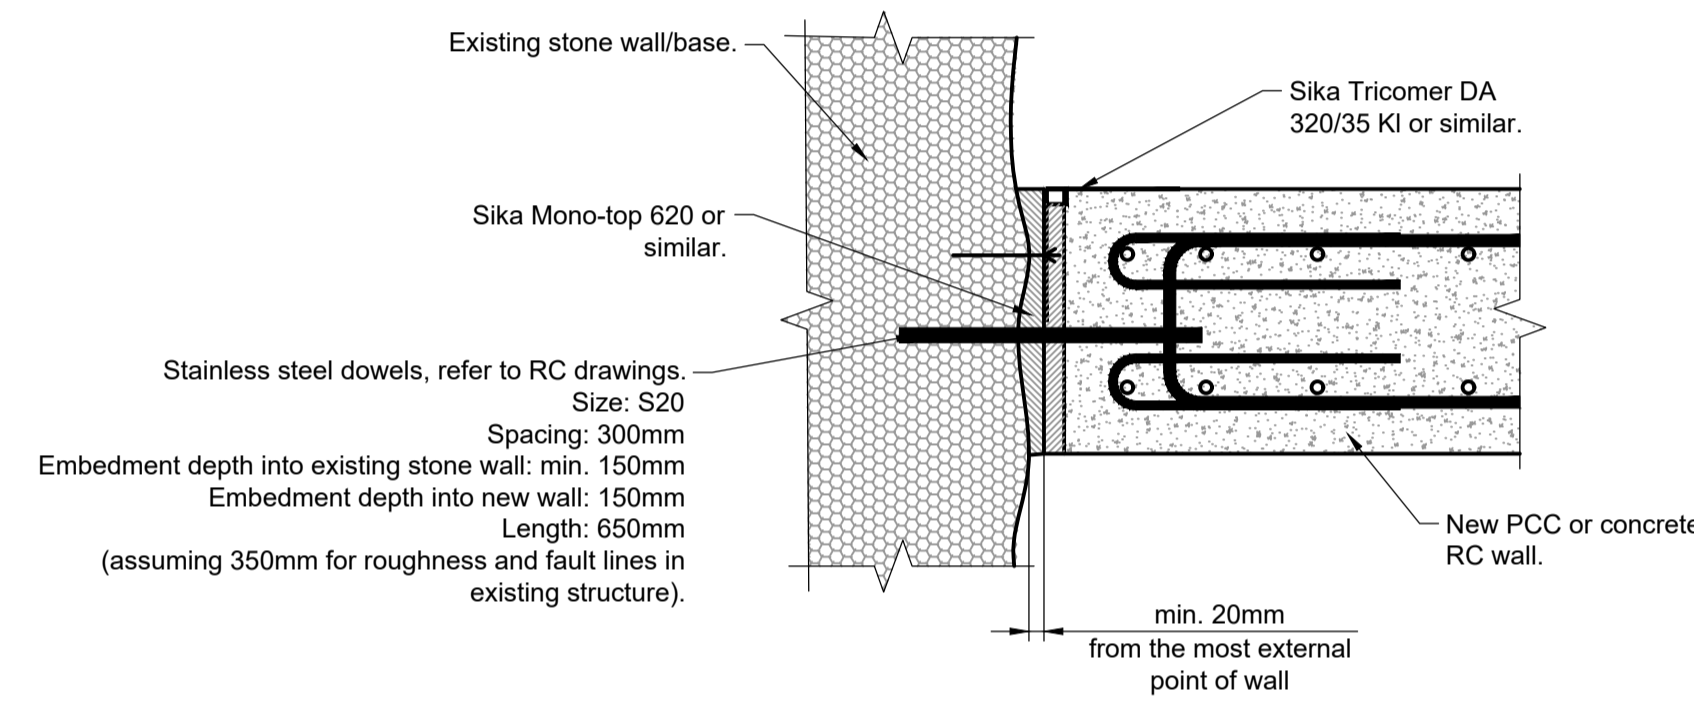



3 Detail 1 - Joint between existing stone wall and new in-situ wall-TBC
Scale 1:10

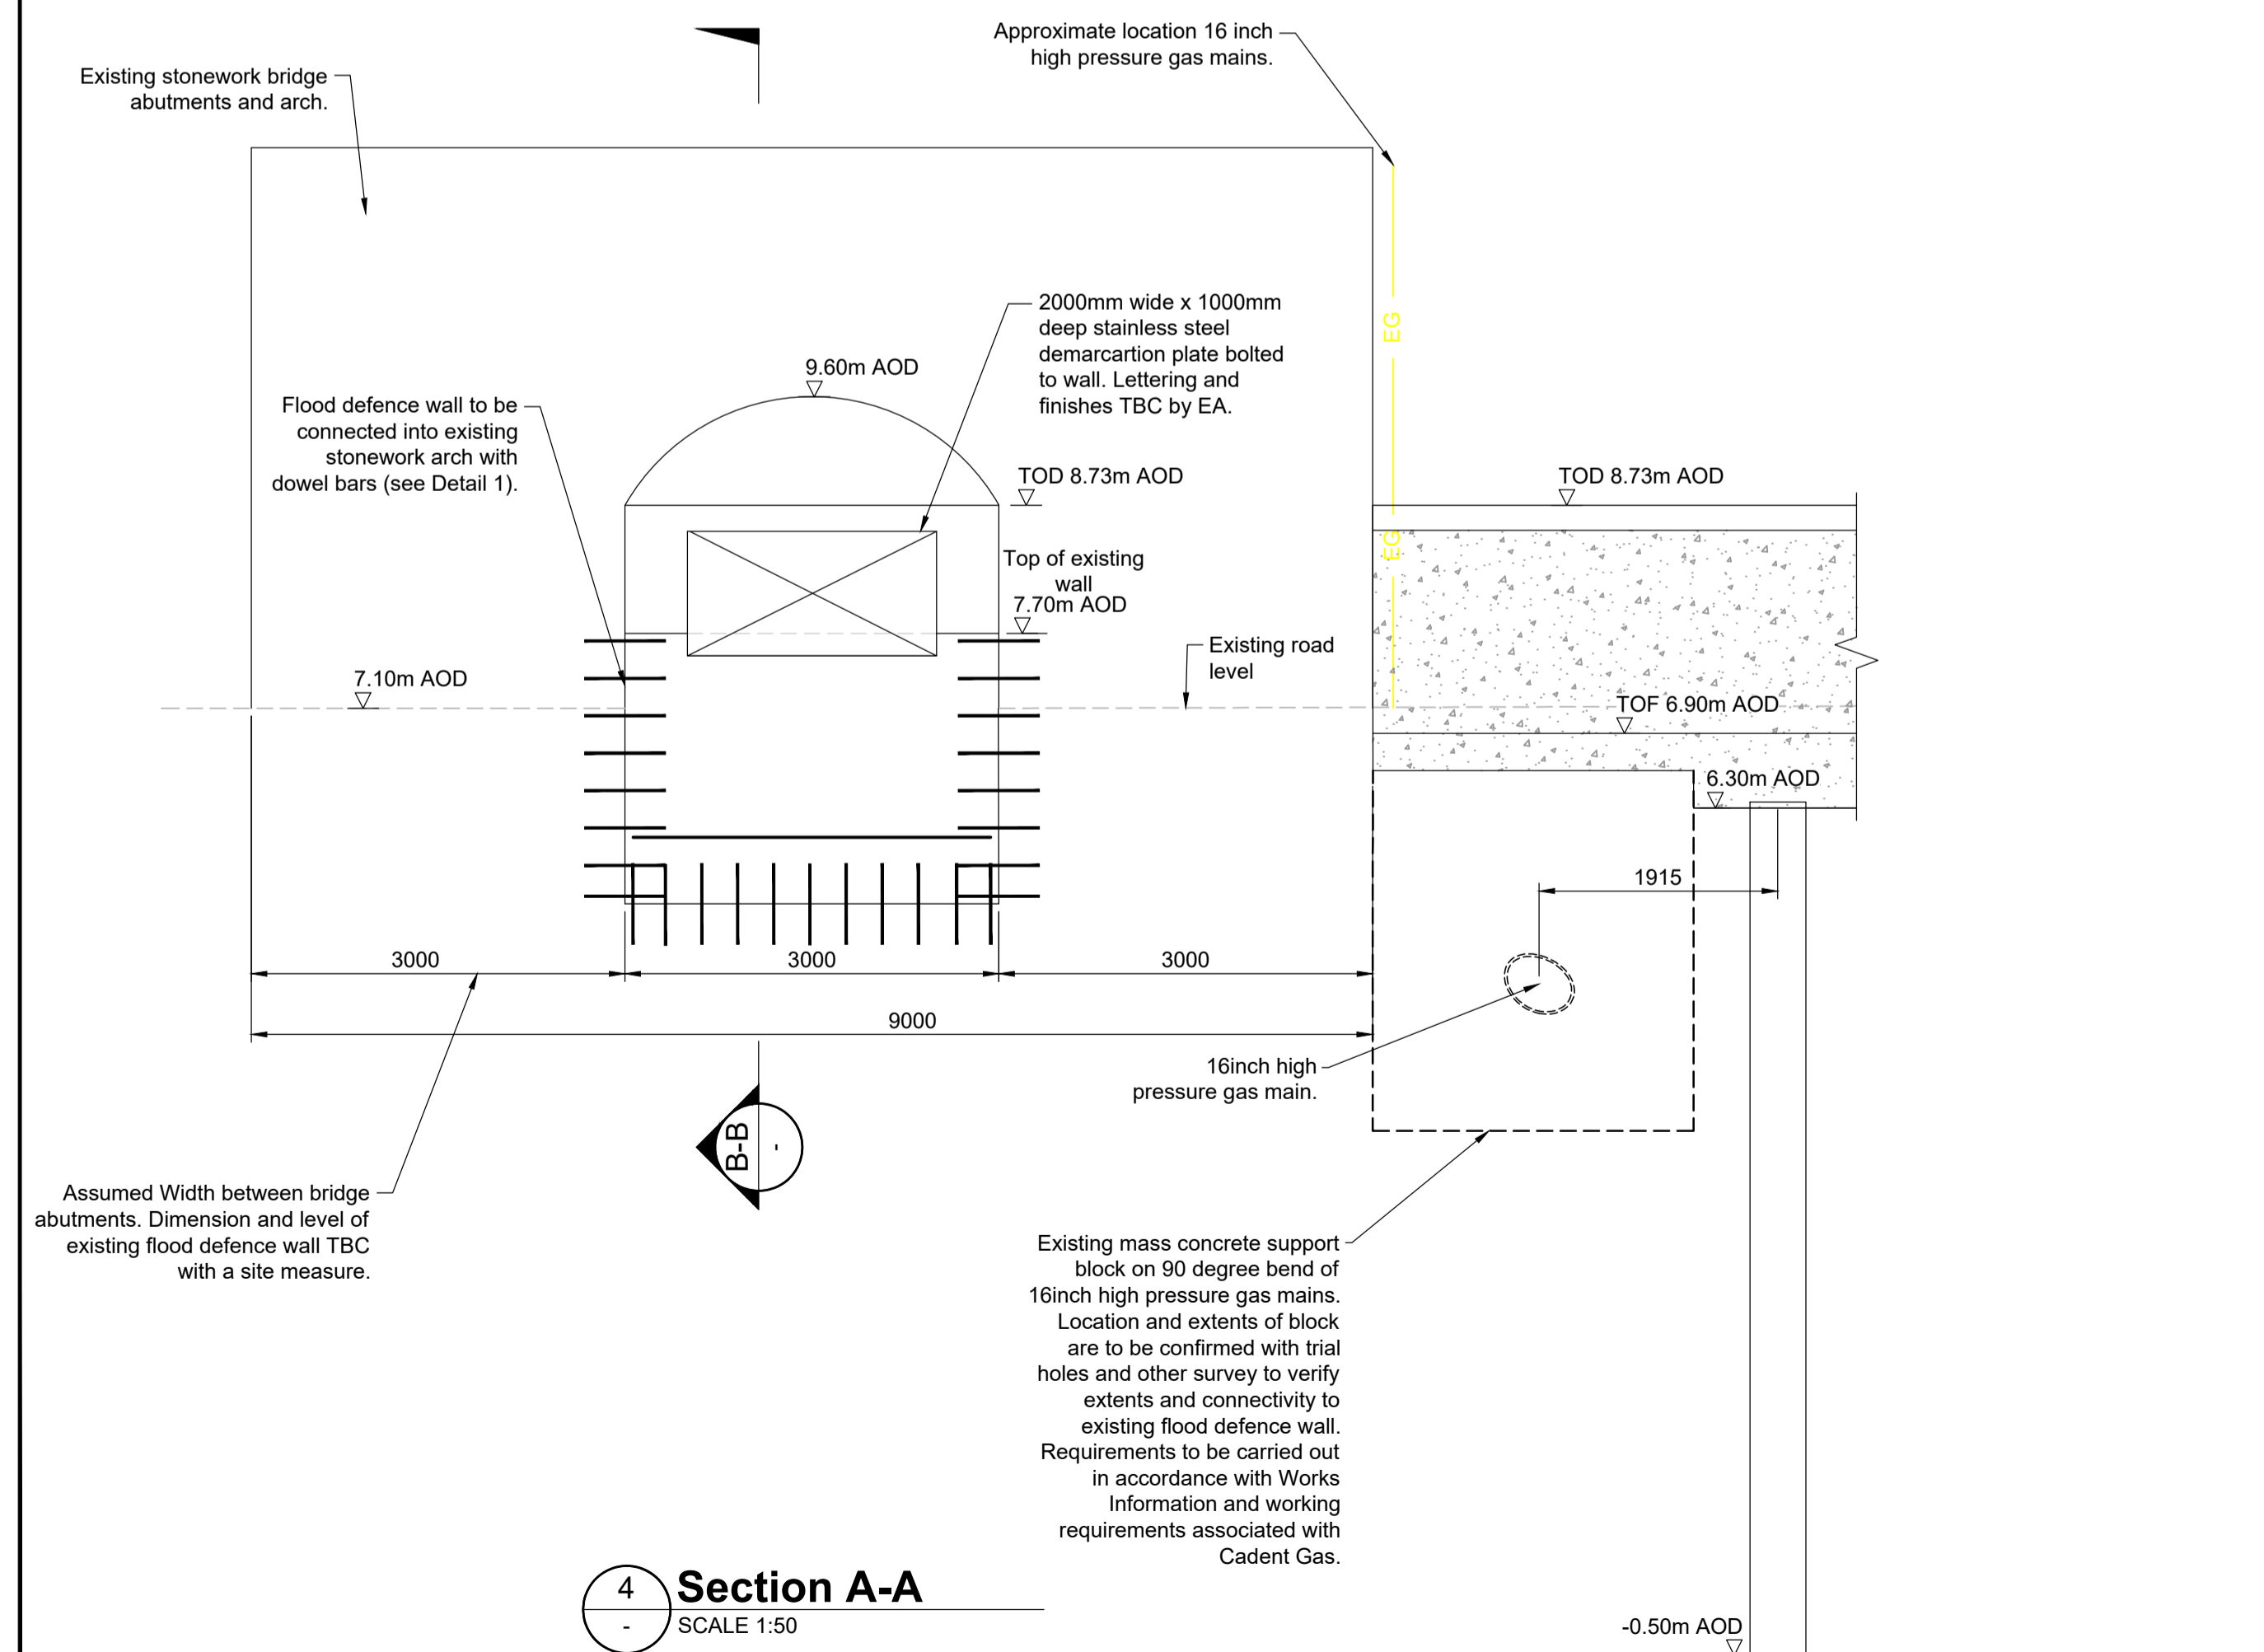

4 Section A-A
SCALE 1:50

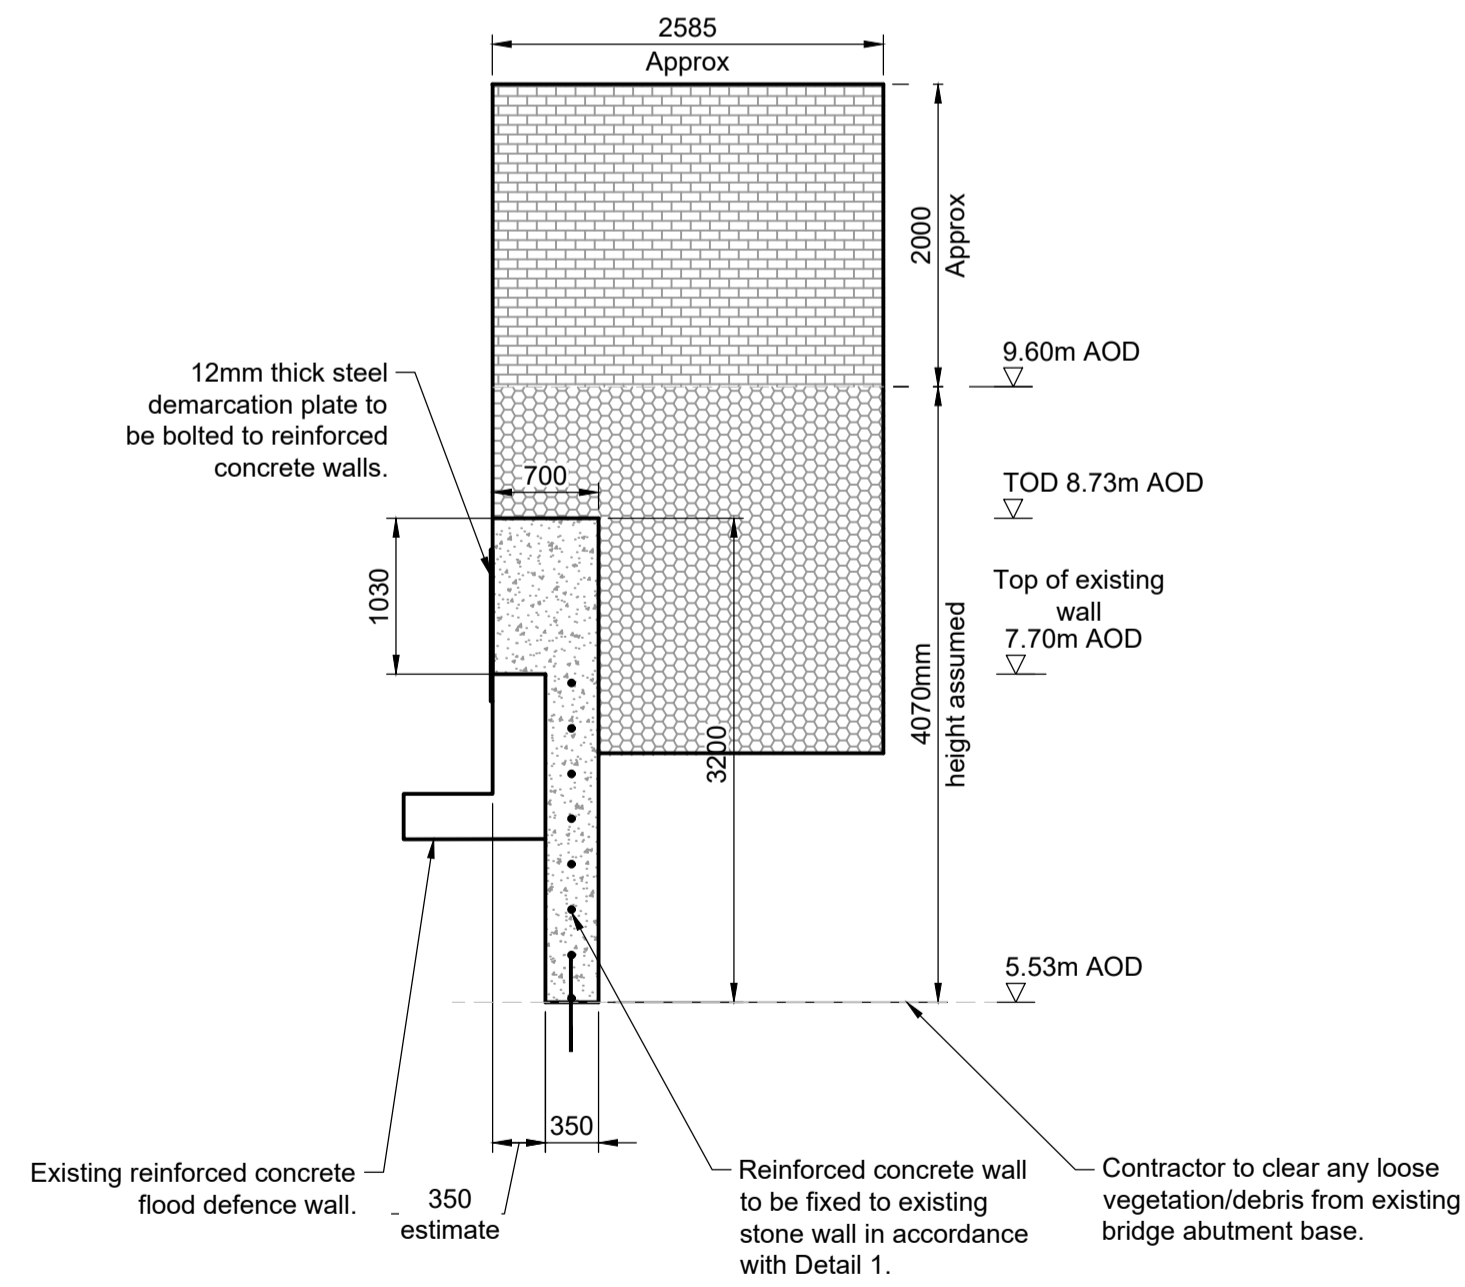

5 Section B-B
SCALE 1:50

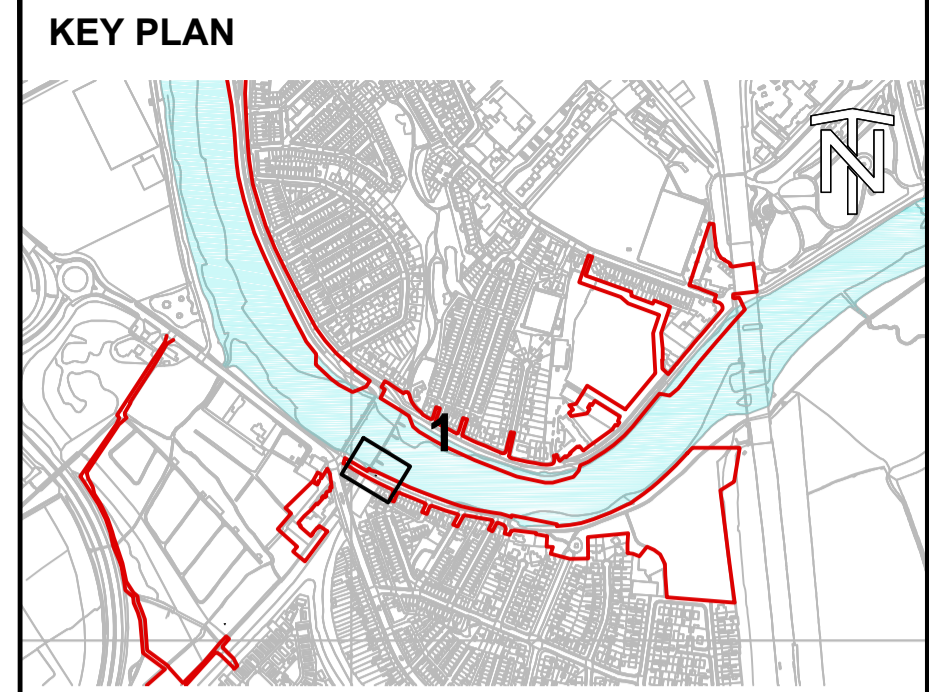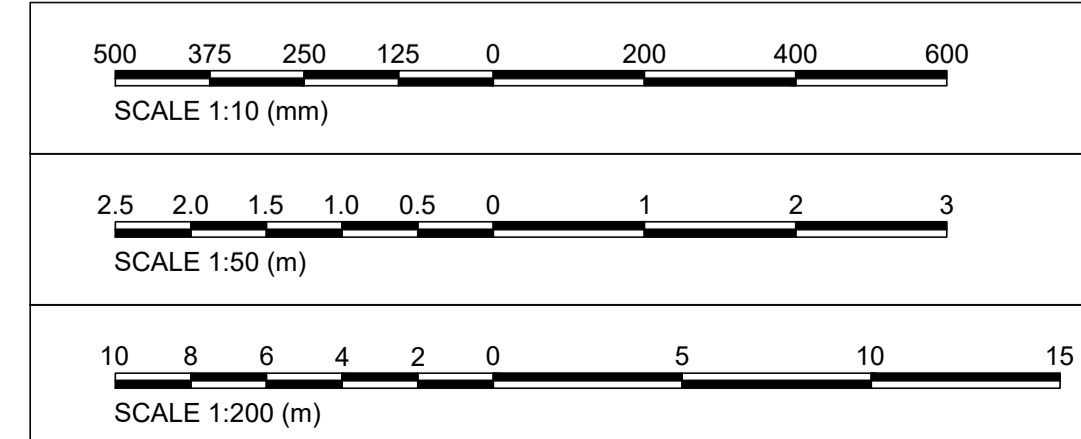


- GENERAL NOTES**
- ALL STRUCTURES WORKS ARE NEW, UNLESS DENOTED ON DRAWINGS AS EXISTING.
 - ALL DIMENSIONS ARE IN MILLIMETRES UNLESS OTHERWISE SPECIFIED.
 - ALL WORKS IN THIS LOCATION TO BE UNDERTAKEN IN ACCORDANCE WITH AN APPROVED METHOD STATEMENT SUBMITTED TO CADENT GAS AND HIGHWAYS ENGLAND.

- REFERENCES**
- ENV0000009C-JAC-ZZ-ZZ-DR-PL-0001 AREA 1 & 2 COMBINED SITE LOCATION
 - ENV0000009C-JAC-ZZ-42X-DR-PL-0001 AREA 2 SITE LOCATION PLAN
 - ENV0000009C-JAC-DZ-42B-DR-PL-0001 AREA 2B GENERAL ARRANGEMENT PLAN SHEET 1 OF 3
 - ENV0000009C-JAC-DZ-42B-DR-PL-0001 AREA 2B SECTIONS AND DETAILS SHEET 1 OF 4
 - ENV0000009C-JAC-DZ-42B-DR-PL-0005 AREA 2B LONGITUDINAL SECTION SHEET 1 OF 3
 - ENV0000009C-JAC-DW-42X-DR-PL-0001 TYPICAL WALL DETAIL
 - ENV0000009C-JAC-ZZ-00-DR-PL-0001/0002 HIGHWAY TYPICAL DETAILS SHEET 1/2 OF 2

LEGEND

	CONCRETE WALL IN-SITU
	EXISTING STONE ARCH
	EXISTING STONE ABUTMENTS
	HIGH PRESSURE GAS MAINS
	LAND REQUIRED TO UNDERTAKE DEVELOPMENT

P01	2020-11-16	For Planning	MM	PC	NP	MW
Rev	Rev. Date	Purpose of revision	Orig	Check'd	Rev'd	Appr'd

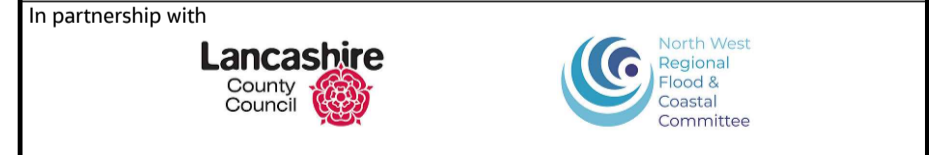

Project: Preston & South Ribble Flood Risk Management Scheme

Drawing title: Area 2B Cadent Gas Pipe Bridge Sections and Details

Drawing status: S4 - Suitable for stage approval Suitability S4

Scale: AS SHOWN @ A1 DO NOT SCALE

Jacobs No. B550B008 Rev P01

Client No. ENV0000009C

Drawing number: ENV0000009C-JAC-DG-42B-DR-PL-0001

© Copyright 2020 Jacobs U.K. Limited. The concepts and information contained in this document are the property of Jacobs. Use or copying of this document in whole or in part without the written permission of Jacobs constitutes an infringement of copyright. Limitation: This drawing has been prepared on behalf of, and for the exclusive use of, Jacobs Client, and is subject to, and issued in accordance with, the provisions of the contract between Jacobs and the Client. Jacobs accepts no liability or responsibility whatsoever for, or in respect of, any use of, or reliance upon, this drawing by any third party.