

GENERAL NOTES

- FOR ALL NOTES REFER TO DRG ENV000009C-JAC-ZZ-42B-DR-PL-0001 AREA 2B GENERAL ARRANGEMENT PLAN SHEET 1 OF 3.
- ALL STRUCTURES SHOWN ARE NEW, UNLESS DENOTED AS EXISTING.


REFERENCES

- ENV000009C-JAC-ZZ-42B-DR-PL-0001 AREA 2B GENERAL ARRANGEMENT PLAN SHEET 1 OF 3.
- ENV000009C-JAC-ZZ-00-DR-PL-0001 HIGHWAY STANDARD DETAILS SHEET 1 OF 2.
- DRG ENV000009C-JAC-DW-42X-DR-PL-0001 WALL TYPICAL DETAILS.


LEGEND

- GLASS PANELS
- REINFORCED CONCRETE
- PRECAST CONCRETE
- STONE REVETMENT
- BLINDING CONCRETE
- TARMAC SURFACE


TOD=TOP OF DEFENCE
 TOC=TOP OF CONCRETE
 TOF=TOP OF FOUNDATION
 BOP=BOTTOM OF PILE
 FDL= FLOOD DEFENCE LEVEL

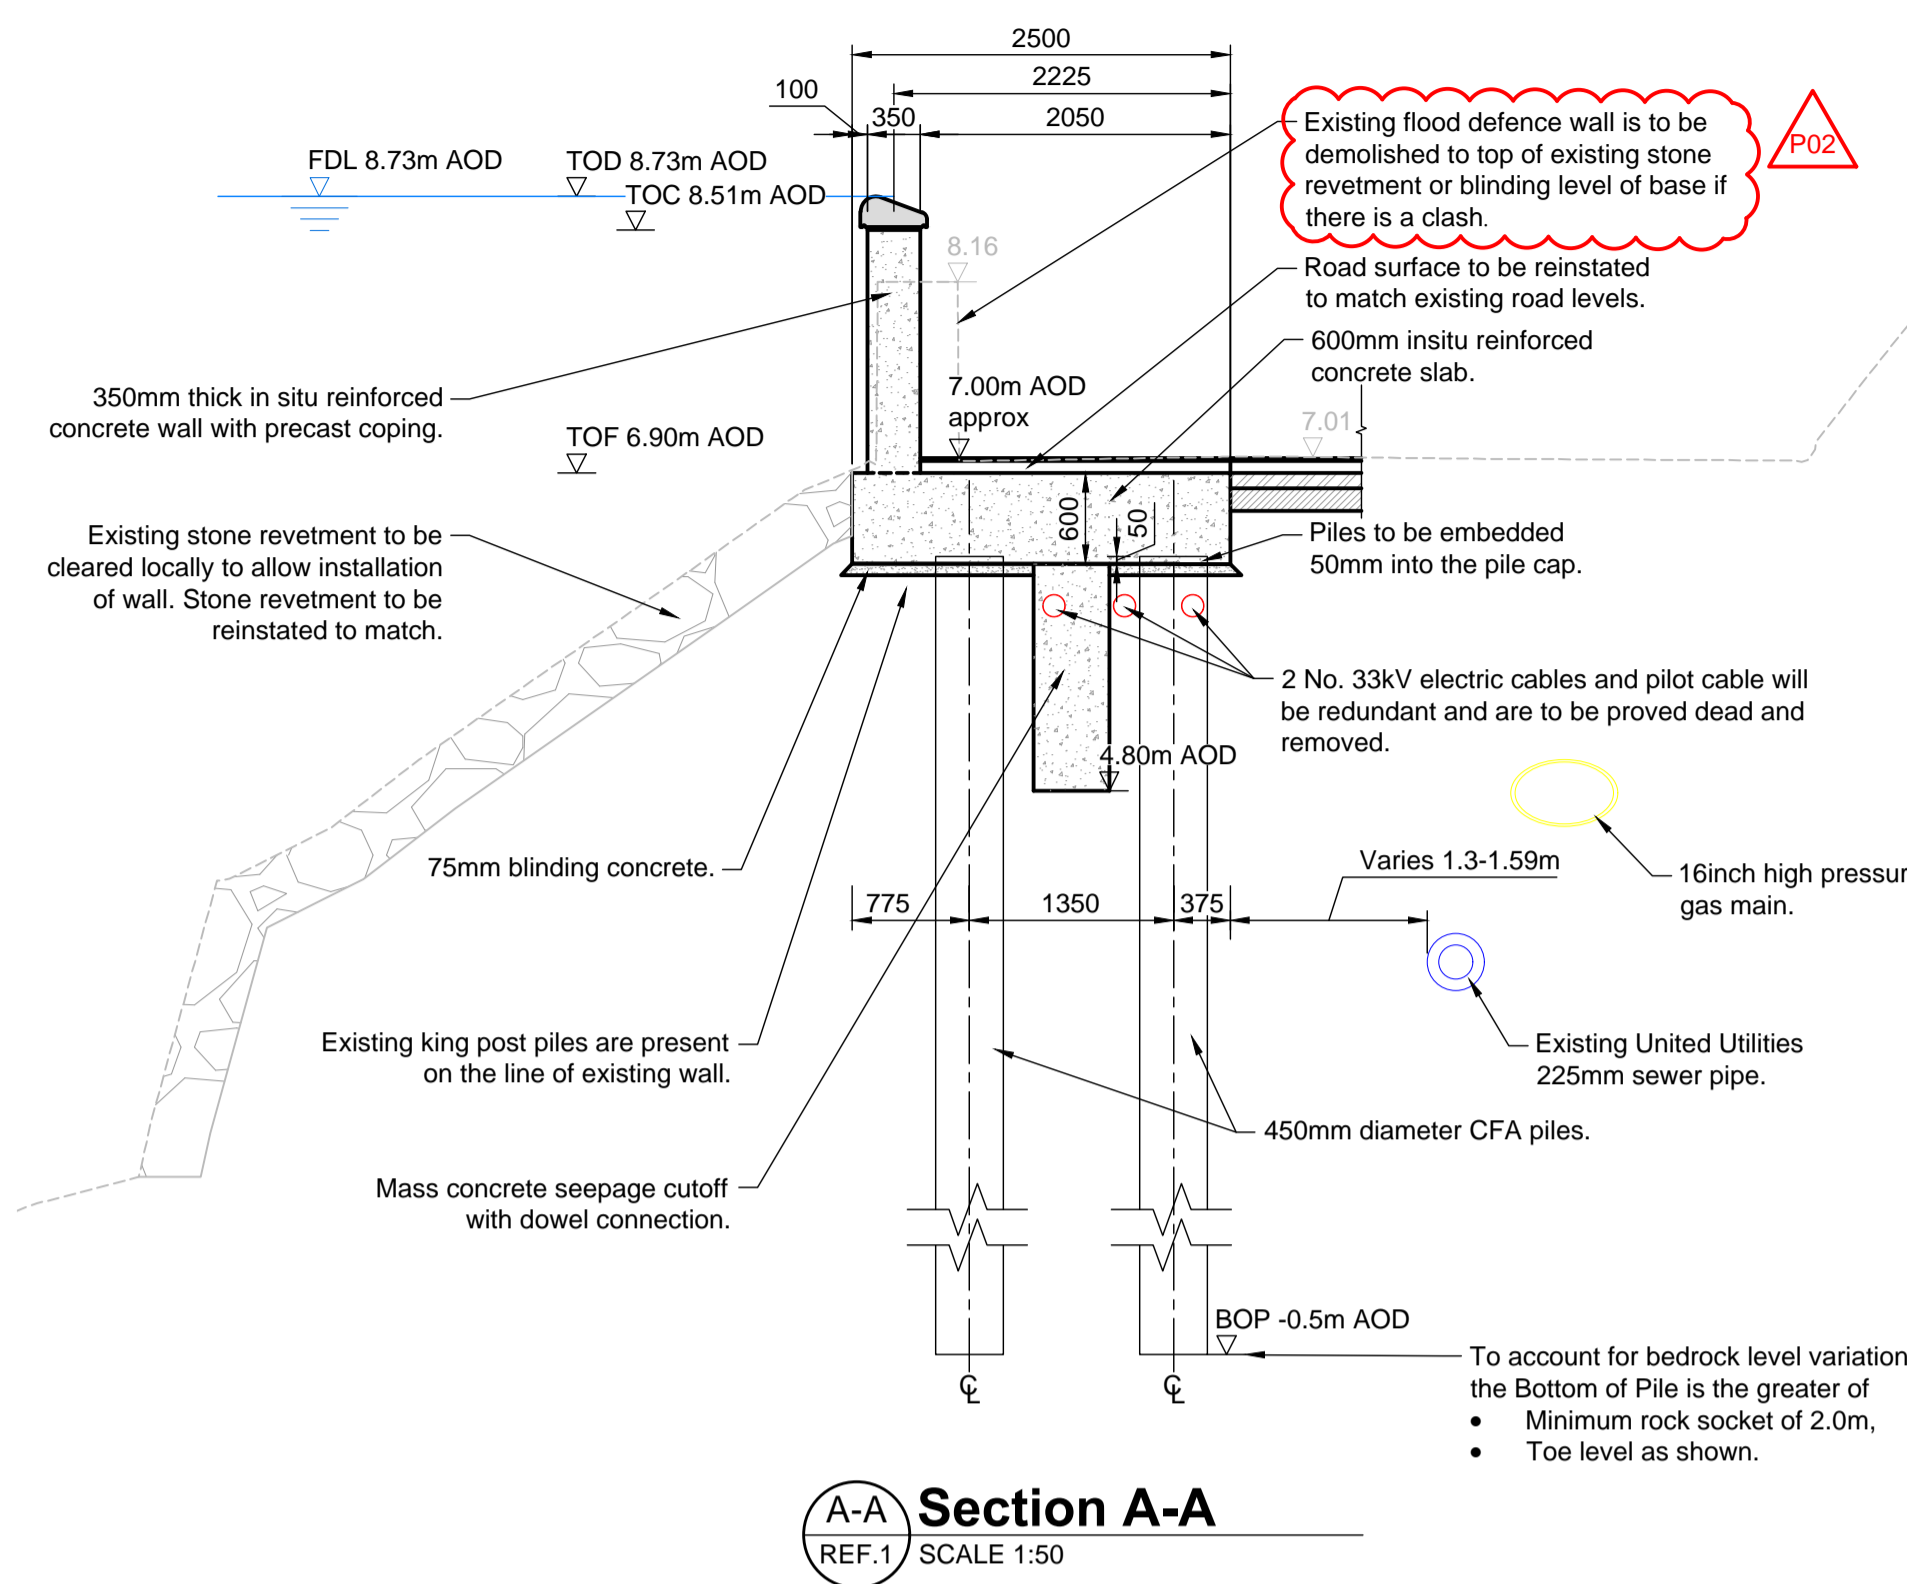


A-A Section A-A
 REF.1 SCALE 1:50

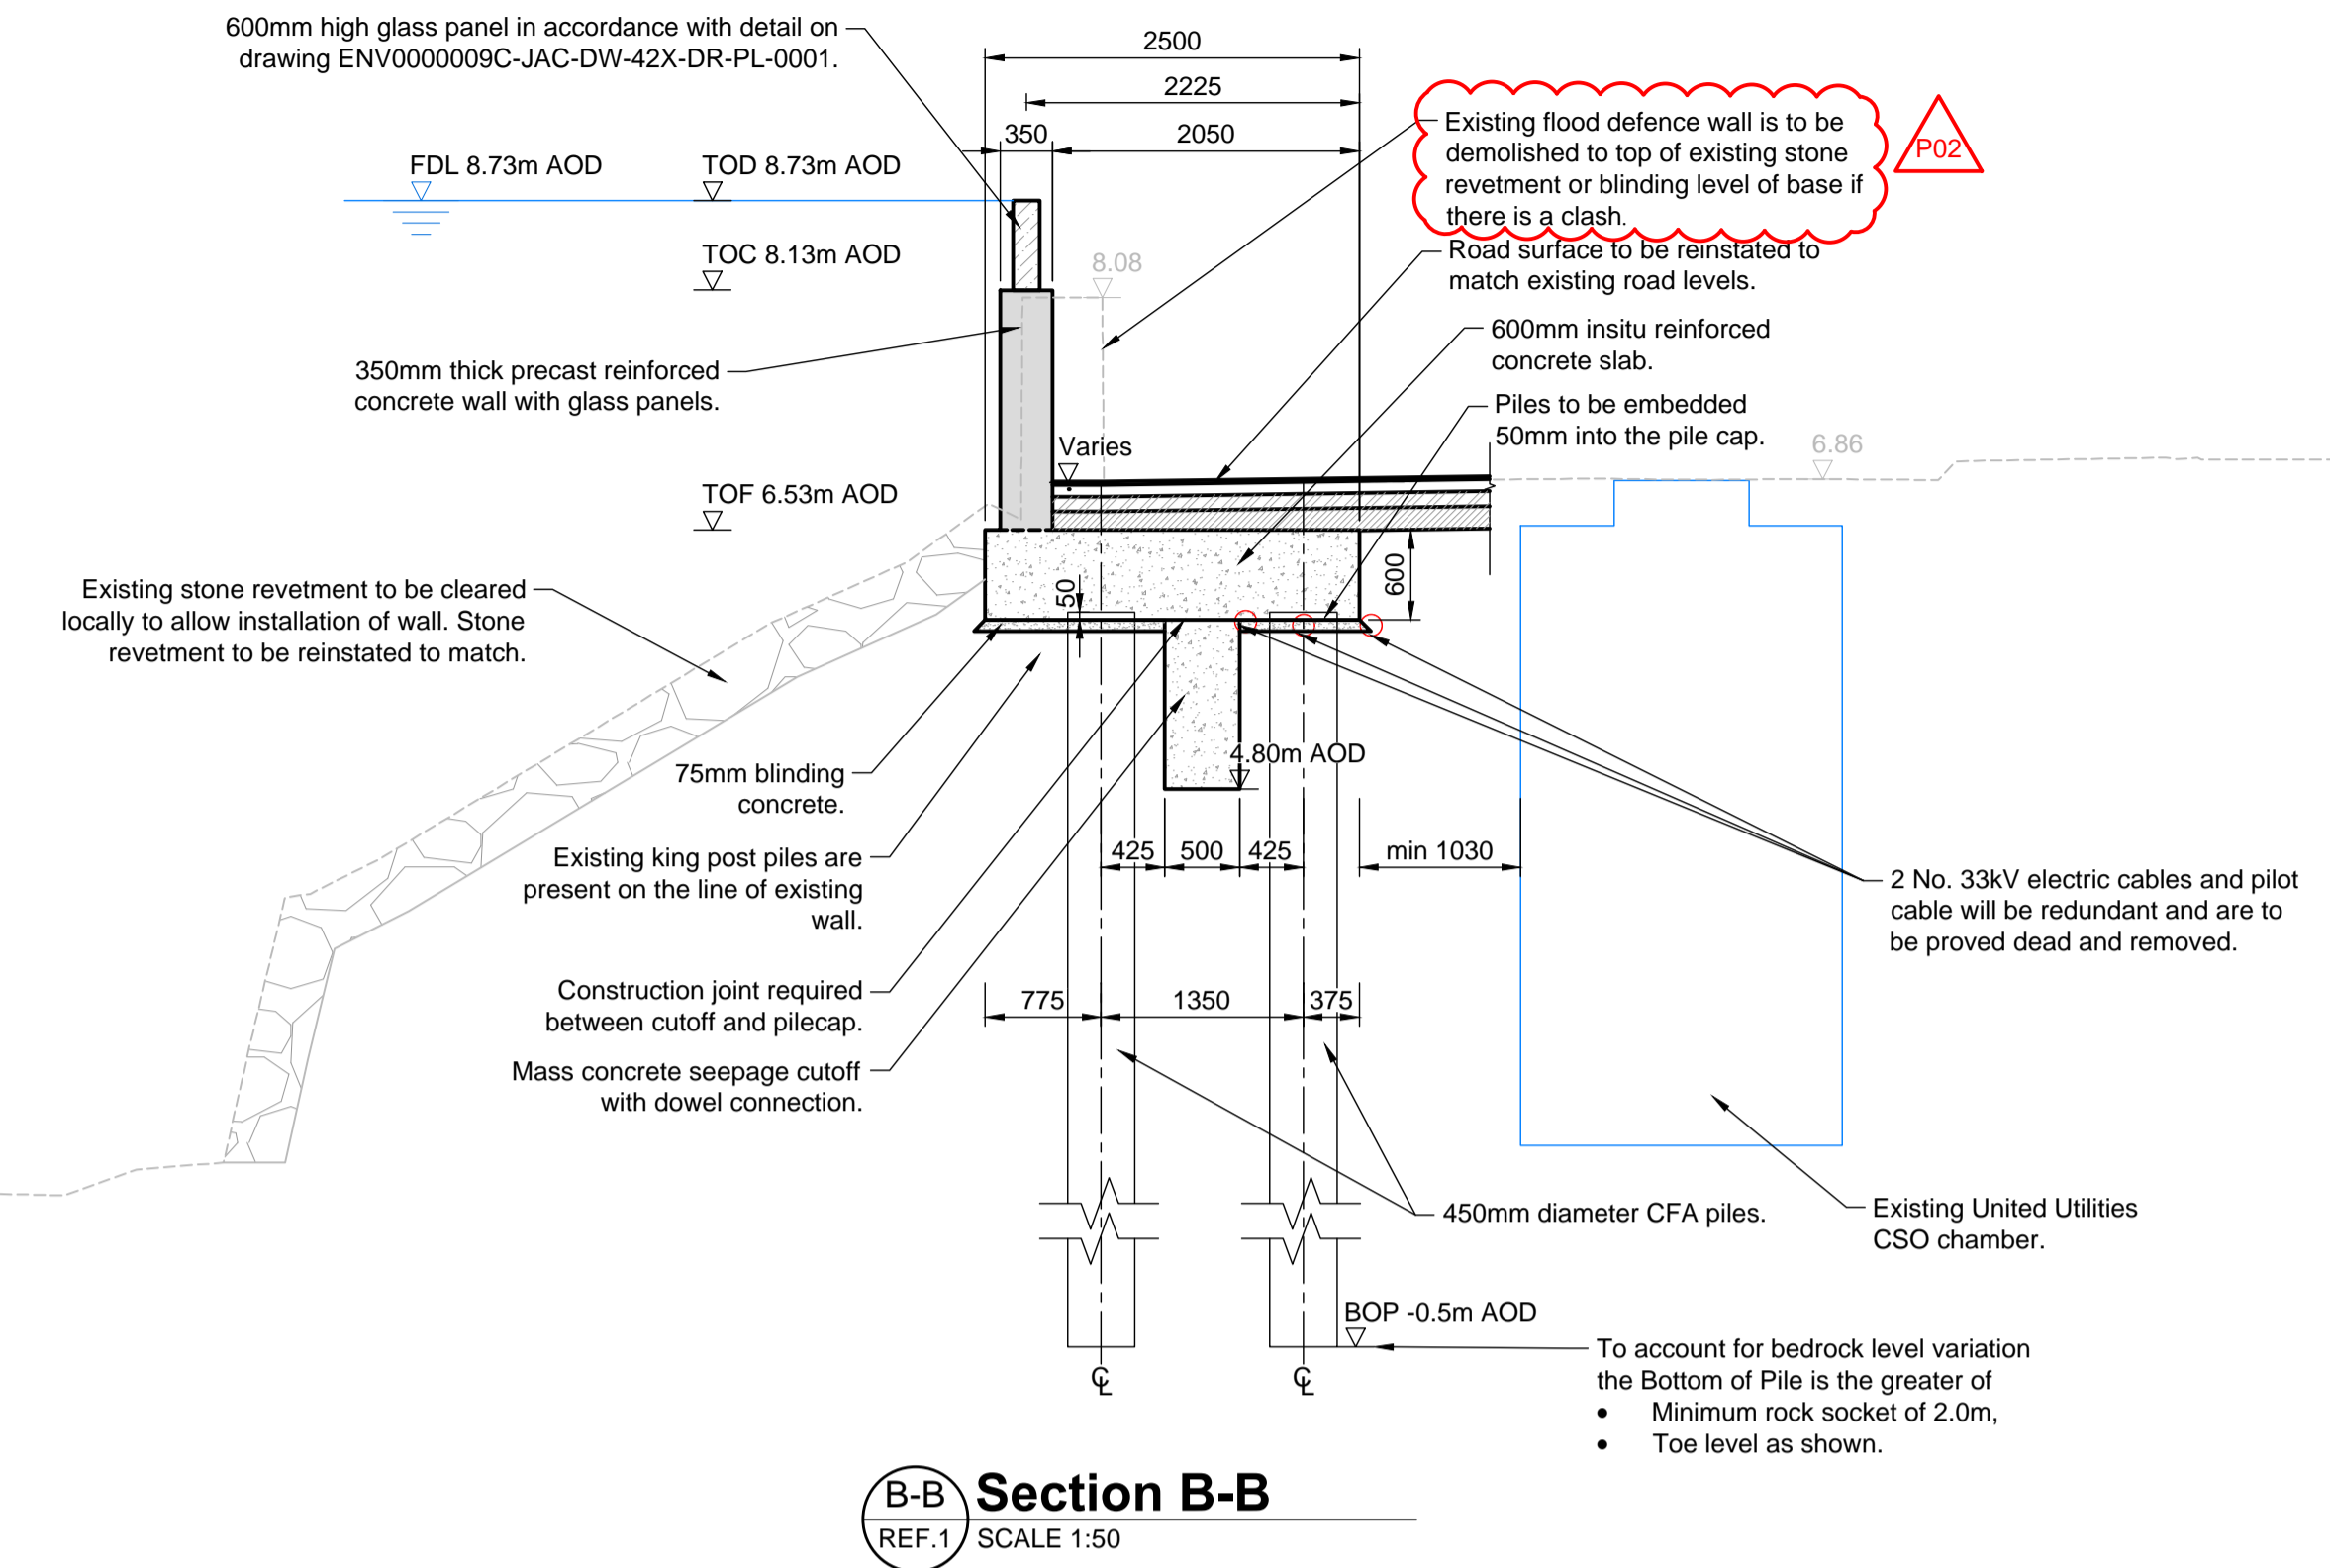

B-B Section B-B
 REF.1 SCALE 1:50

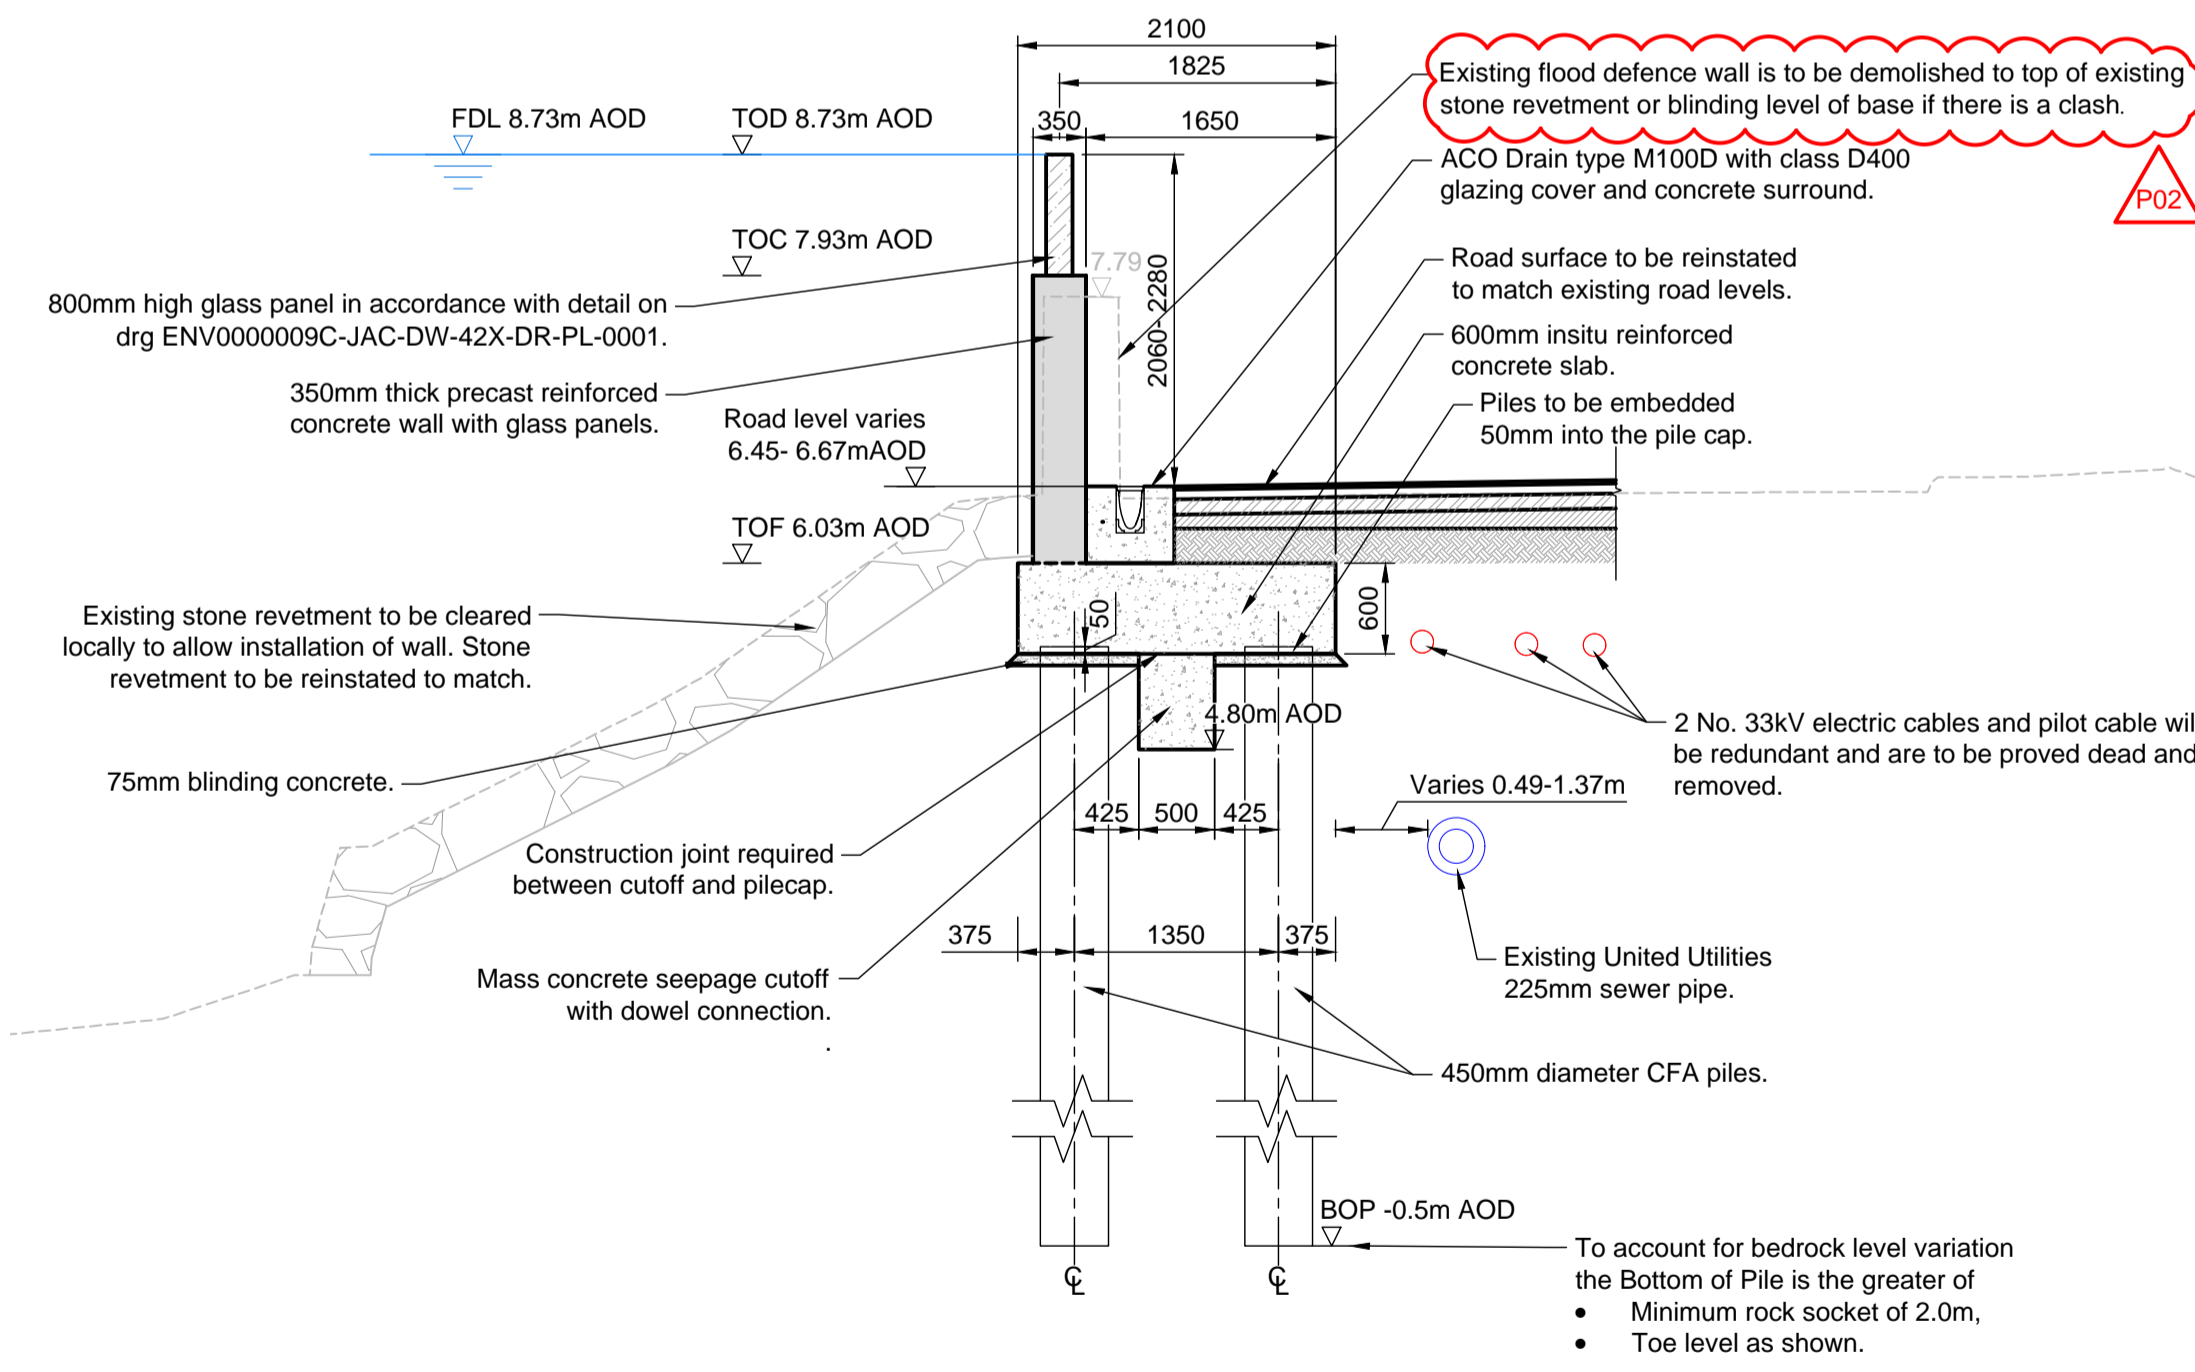

C-C Section C-C
 REF.1 SCALE 1:50

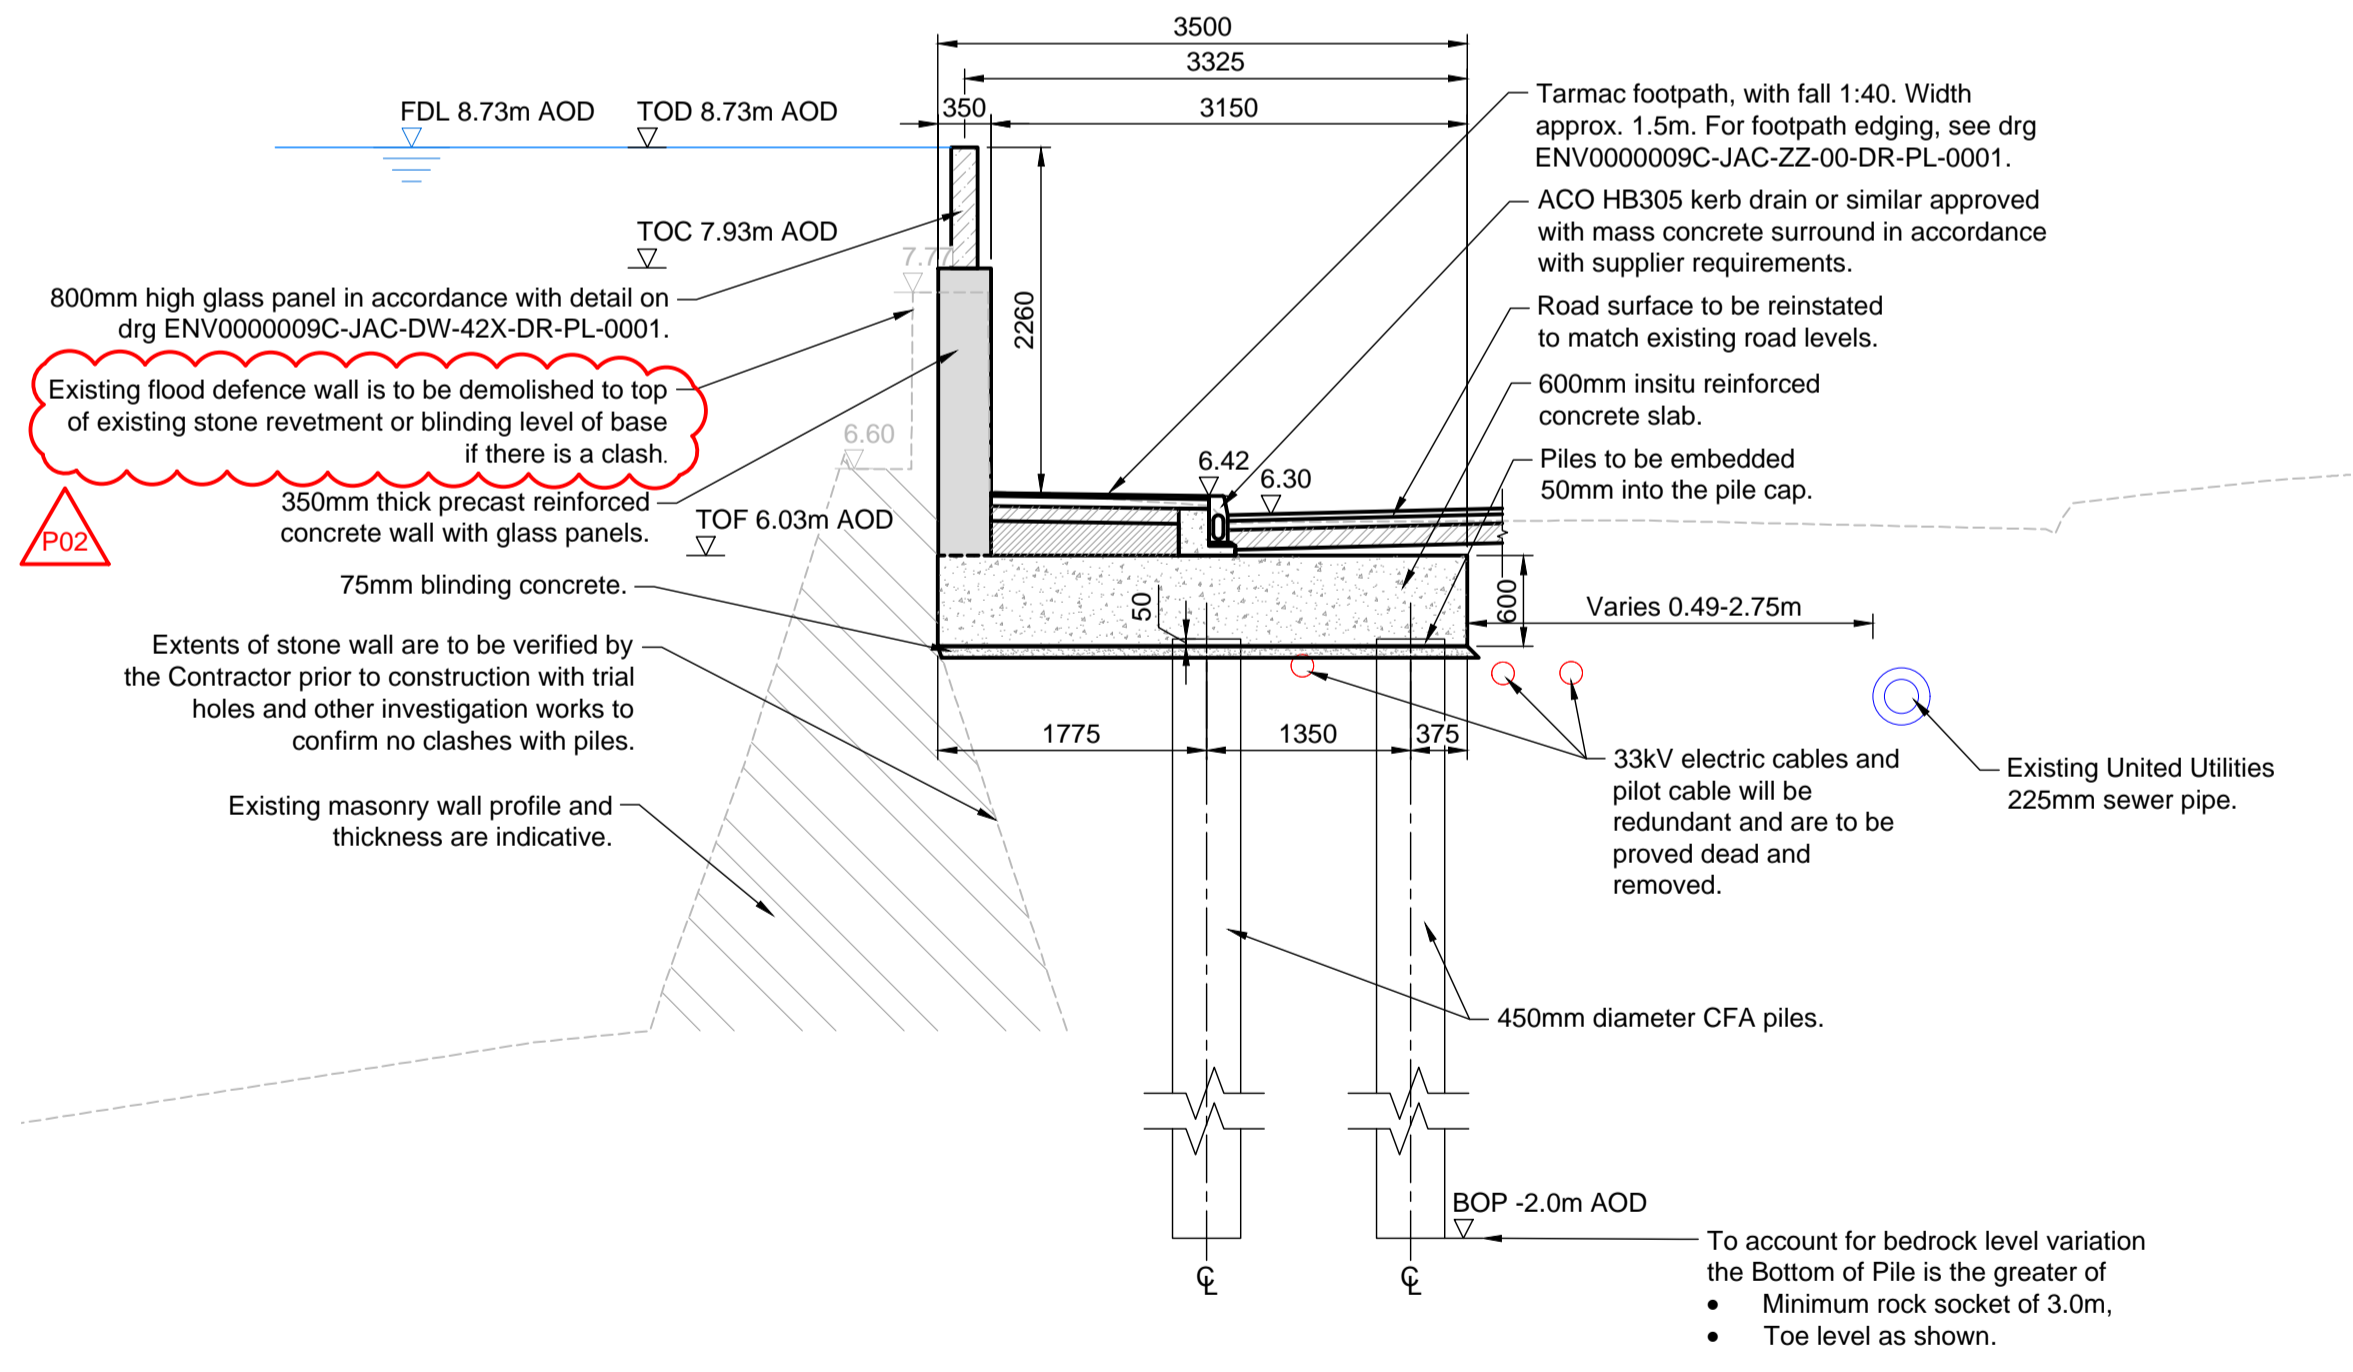

D-D Section D-D
 REF.1 SCALE 1:50

P02	2020-12-04	For Planning	MS	AR	NP	MW
P01	2020-11-16	For Planning	MS	CF	NP	MW
Rev	Rev. Date	Purpose of revision	Orig	Check'd	Rev'd	Apprv'd



In partnership with
 Lancashire County Council
 North West Regional Flood & Coastal Committee



Project
 Preston & South Ribble
 Flood Risk Management Scheme

Drawing title
 Area 2B
 Sections and Details


Sheet 1 of 4

Drawing status
 S4 - Suitable for stage approval
 Suitability S4

Scale
 1:50 @ A1
 DO NOT SCALE

Jacobs No. B550B008
 Client No. ENV000009C
 Rev P02

Drawing number
 ENV000009C-JAC-DZ-42B-DR-PL-0001

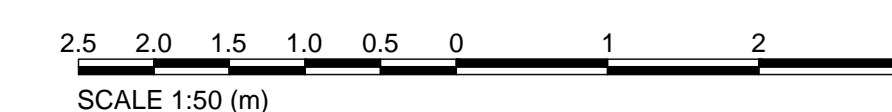

C:\pwworkdir\weenvagency\jgm\mstoga\dm07431\ENV000009C-JAC-DZ-42B-DR-PL-0001.dwg - 12/3/2020 1:28:54 PM - A1Frame - mstoga

© Copyright 2020 Jacobs U.K. Limited. The concepts and information contained in this document are the property of Jacobs. Use or copying of this document in whole or in part without the written permission of Jacobs constitutes an infringement of copyright. Limitation: This drawing has been prepared on behalf of, and for the exclusive use of, Jacobs' Client, and is subject to, and issued in accordance with, the provisions of the contract between Jacobs and the Client. Jacobs accepts no liability or responsibility whatsoever for, or in respect of, any use of, or reliance upon, this drawing by any third party.