

GENERAL NOTES


- ALL STRUCTURES SHOWN ARE NEW, UNLESS DENOTED AS EXISTING.

REFERENCES

- DRG ENV000009C-JAC-ZZ-42B-DR-PL-0002 AREA 2B GENERAL ARRANGEMENT PLAN SHEET 2 OF 3.
- DRG ENV000009C-JAC-DZ-42A-DR-PL-0003 AREA 2B SECTIONS AND DETAILS SHEET 3 OF 4.
- DRG ENV000009C-JAC-DZ-42B-DR-PL-0005/0006 AREA 2B LONGITUDINAL SECTION SHEET 1/2 OF 3.

LEGEND

- BOP=BOTTOM OF PILE
- EGL=EXISTING GROUND LEVEL
- FDL=FLOOD DEFENCE LEVEL
- PGL=PROPOSED GROUND LEVEL
- TOC=TOP OF CONCRETE
- TOD=TOP OF DEFENCE
- TOF=TOP OF FOUNDATION
- TOP=TOP OF PILE
- TOR=TOP OF RAILING

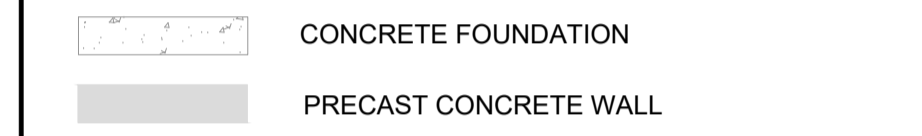

P01	2020-11-16	For Planning	JS	CF	NP	MW
Rev	Rev. Date	Purpose of revision	Orig	Check'd	Rev'd	Apprv'd



Project **Preston & South Ribble Flood Risk Management Scheme**

Drawing title **Area 2B Longitudinal Section Sheet 3 of 3**


Drawing status **S4 - Suitable for stage approval** Suitability **S4**

Scale **1:200 @ A1** **DO NOT SCALE**

Jacobs No. **B550B008** Rev **P01**

Client No. **ENV000009C**

Drawing number **ENV000009C-JAC-DZ-42B-DR-PL-0007**

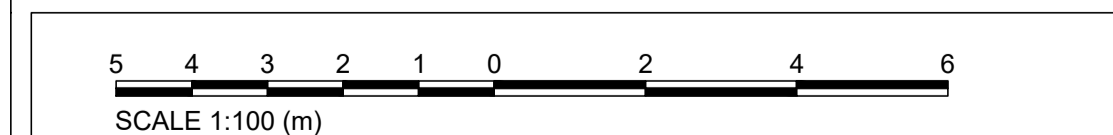

SCALE 1:100 (m)

This map is reproduced from Ordnance Survey material with the permission of Ordnance Survey on behalf of Her Majesty's Stationery Office. © Crown copyright. Unauthorised reproduction infringes Crown copyright and may lead to prosecution or civil proceedings. Environment Agency (2020)100026380