

Ribble Sidings



Draft Landscape Sketch



Indicative Plant/Seed Mixes		
Shallow Water Wetland Planting		
Common name	Latin name	
Water Plantain	Alisma plantago-aquatica	
Foal's Water-cress	Apium nodiflorum	
Floating Sweet-grass	Glyceria filiflans	
Yellow Flag	Iris pseudacorus	
Purple Loosestrife	Lythrum salicaria	
Water Forget-me-not	Myosotis scorpioides	
Brooklime	Veronica beccabunga	
Deeper Water Wetland Planting (up to 1.0m)		
Common name	Latin name	
Ring Hornwort	Ceratophyllum demersum	
Blunt-fruited Water Starwort	Callitriche obovata	
Curled Pondweed	Potamogeton crispus	
Common Pondweed	Potamogeton natans	
Branched Bur-reed	Sparganium erectum	
Arrowweed	Sagittaria sagittifolia	
Reedbed		
Common name	Latin name	
Common Reed	Phragmites australis	
Marsh St. John's-wort	Hypericum elodes	
Marsh Woundwort	Stachys palustris	
Common Spike-rush	Eleocharis palustris	
Greater Tussock-sedge	Carex paniculata	
Common Valerian	Valeriana officinalis	
Marsh Wet meadow		
Common name	Latin name	
Aulium Hawkbit	Leontodon autumnalis	
Common Knapsweed	Centaurea nigra	
Common Mouse-ear	Cerastium fontanum	
Creeping Bent	Agrostis stolonifera	
Creeping Buttercup	Ranunculus repens	
Crested Dogtail	Cynosurus cristatus	
Marsh Marigold	Caltha palustris	
Meadow Sweet	Filipendula ulmaria	
Oxeye Daisy	Festuca pratensis	
Ragged Robin	Lychnis flos-cuculi	
Red Clover	Trifolium pratense	
Ribwort Plantain	Plantago lanceolata	
Rough Hawkbit	Leontodon hispidus	
Rough Stalked Meadow Grass	Poa trivialis	
Self Heal	Prunella vulgaris	
Slender Creeping Red Fescue	Festuca rubra littoralis	
Sweet Vernal Grass	Anthoxanthum odoratum	
Teno	Phleum bertolonii	
White Clover	Trifolium repens	
Yellow Rattle	Rhinanthus minor	
Yorchshire Fog	Holcus lanatus	
Species-rich Grassland Mixes (60% wild flowers, 20% grasses)		
Emorsgate EP1 Pond Edge Mixture		
Emorsgate EM2 Standard General Purpose Meadow Mix		
Emorsgate EM3 Special Pollen and Nectar Meadow Mixture		
Emorsgate EM10 Tussock Mixture		
Emorsgate EL1 Flowering Lawn		
Wet Woodland		
Crack Willow	Salix fragilis	
White Willow	Salix alba	
Grey Willow	Salix cinerea	
Downy Birch	Betula pubescens	
Alder	Alnus glutinosa	
Orchard Tree Planting		
Apple (ealing)	Malus domestica 'Cox's Orange Pippin'	
Pear	Pyrus communis 'Conference'	
Plum	Prunus domestica 'Victoria'	
Damson	Prunus insititia 'Prune Damson'	
Cherry	Prunus avium 'Stella'	

Detail A Typical Pond/Scrape Edge

Scale 1:100

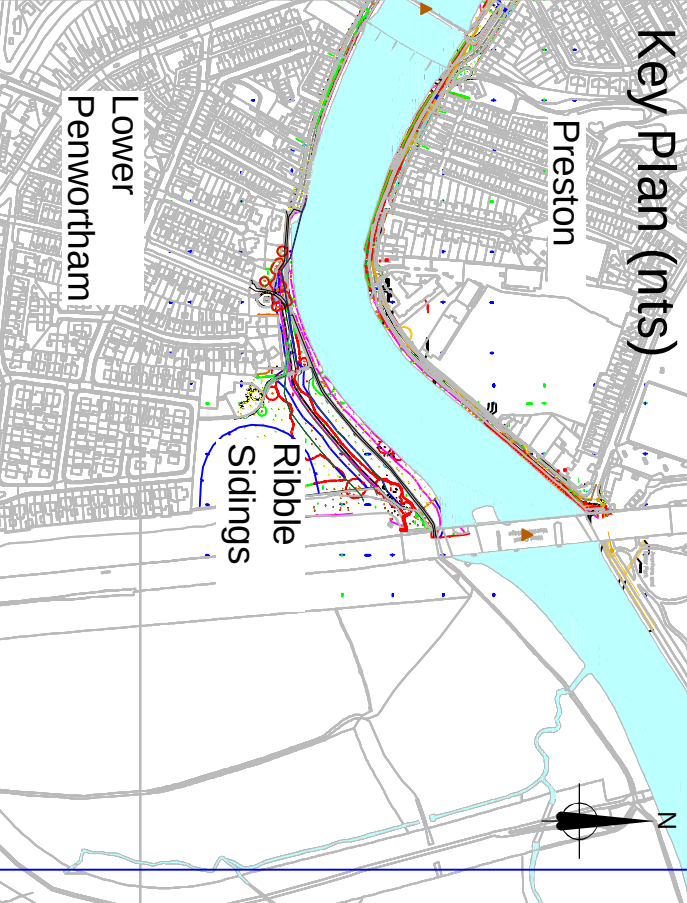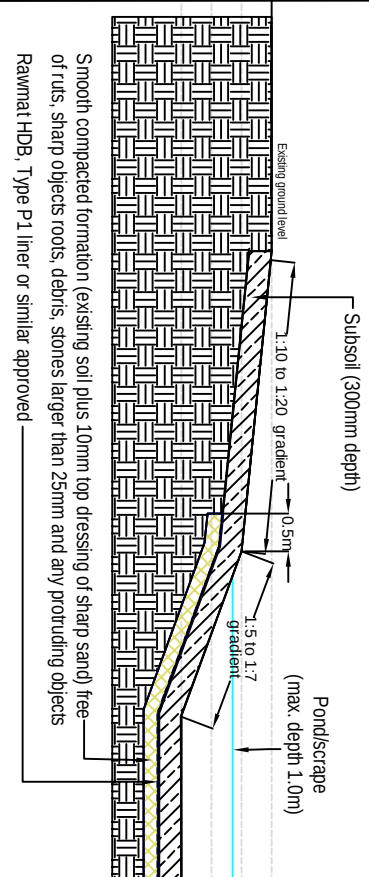

Notes:

Legend:

Existing trees

Existing trees/vegetation to be removed

Proposed

Trees

Wet woodland

Wetland Planting - shallow depth water

Wetland Planting - medium depth water

Species-rich grassland - areas of reed, wet grassland, marsh habitat and meadow

Wildflower mix EL1

Grass - cut verge adjacent to footpaths

Indicative contours

Proposed footpath (hoggin / recycled type 1 with extra fines to dust)

Timber deck for pond dipping

Bench

Post and wire fencing with timber gates

Note: Street furniture and entrance features to be as South Ribble Borough Council's standard street furniture for public open spaces

European Union
European Regional Development Fund

Lancashire
County Council

Jacobs

Preston & South Ribble
Flood Risk Management Scheme

RIBBLE SIDINGS
DRAFT LANDSCAPE SKETCH

Drawing status	PLANNING	Suitability
Scale	As shown @A1	DO NOT SCALE
Client No.	B550B008	Rev
Drawing number	ENW00000099C-JAC-ZZ-42X-DR-L-0001	P3

Indicative Cross Section A-A'

Scale 1:200 horizontal, 1:100 vertical

