




**1 Typical wall detail with coping**  
SCALE 1:50

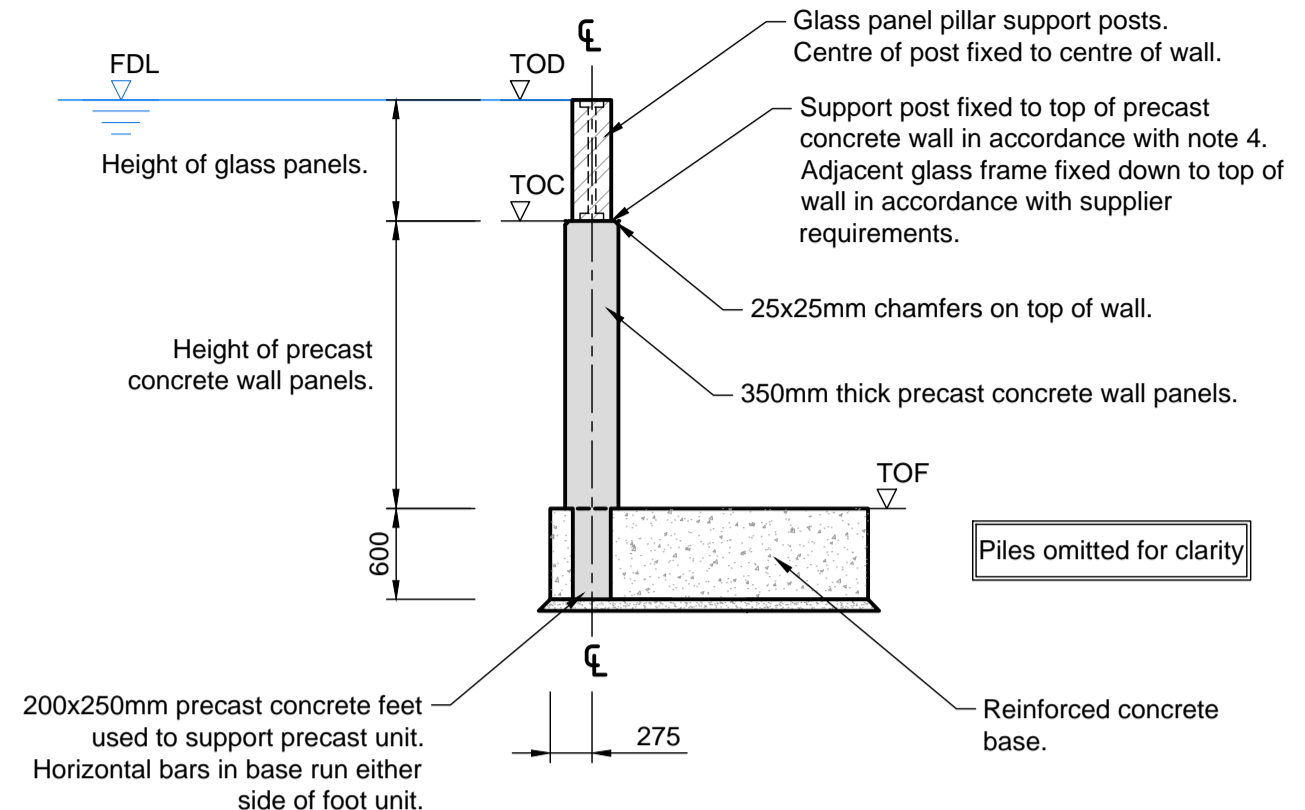

**2 Typical wall fixing detail**  
SCALE 1:50

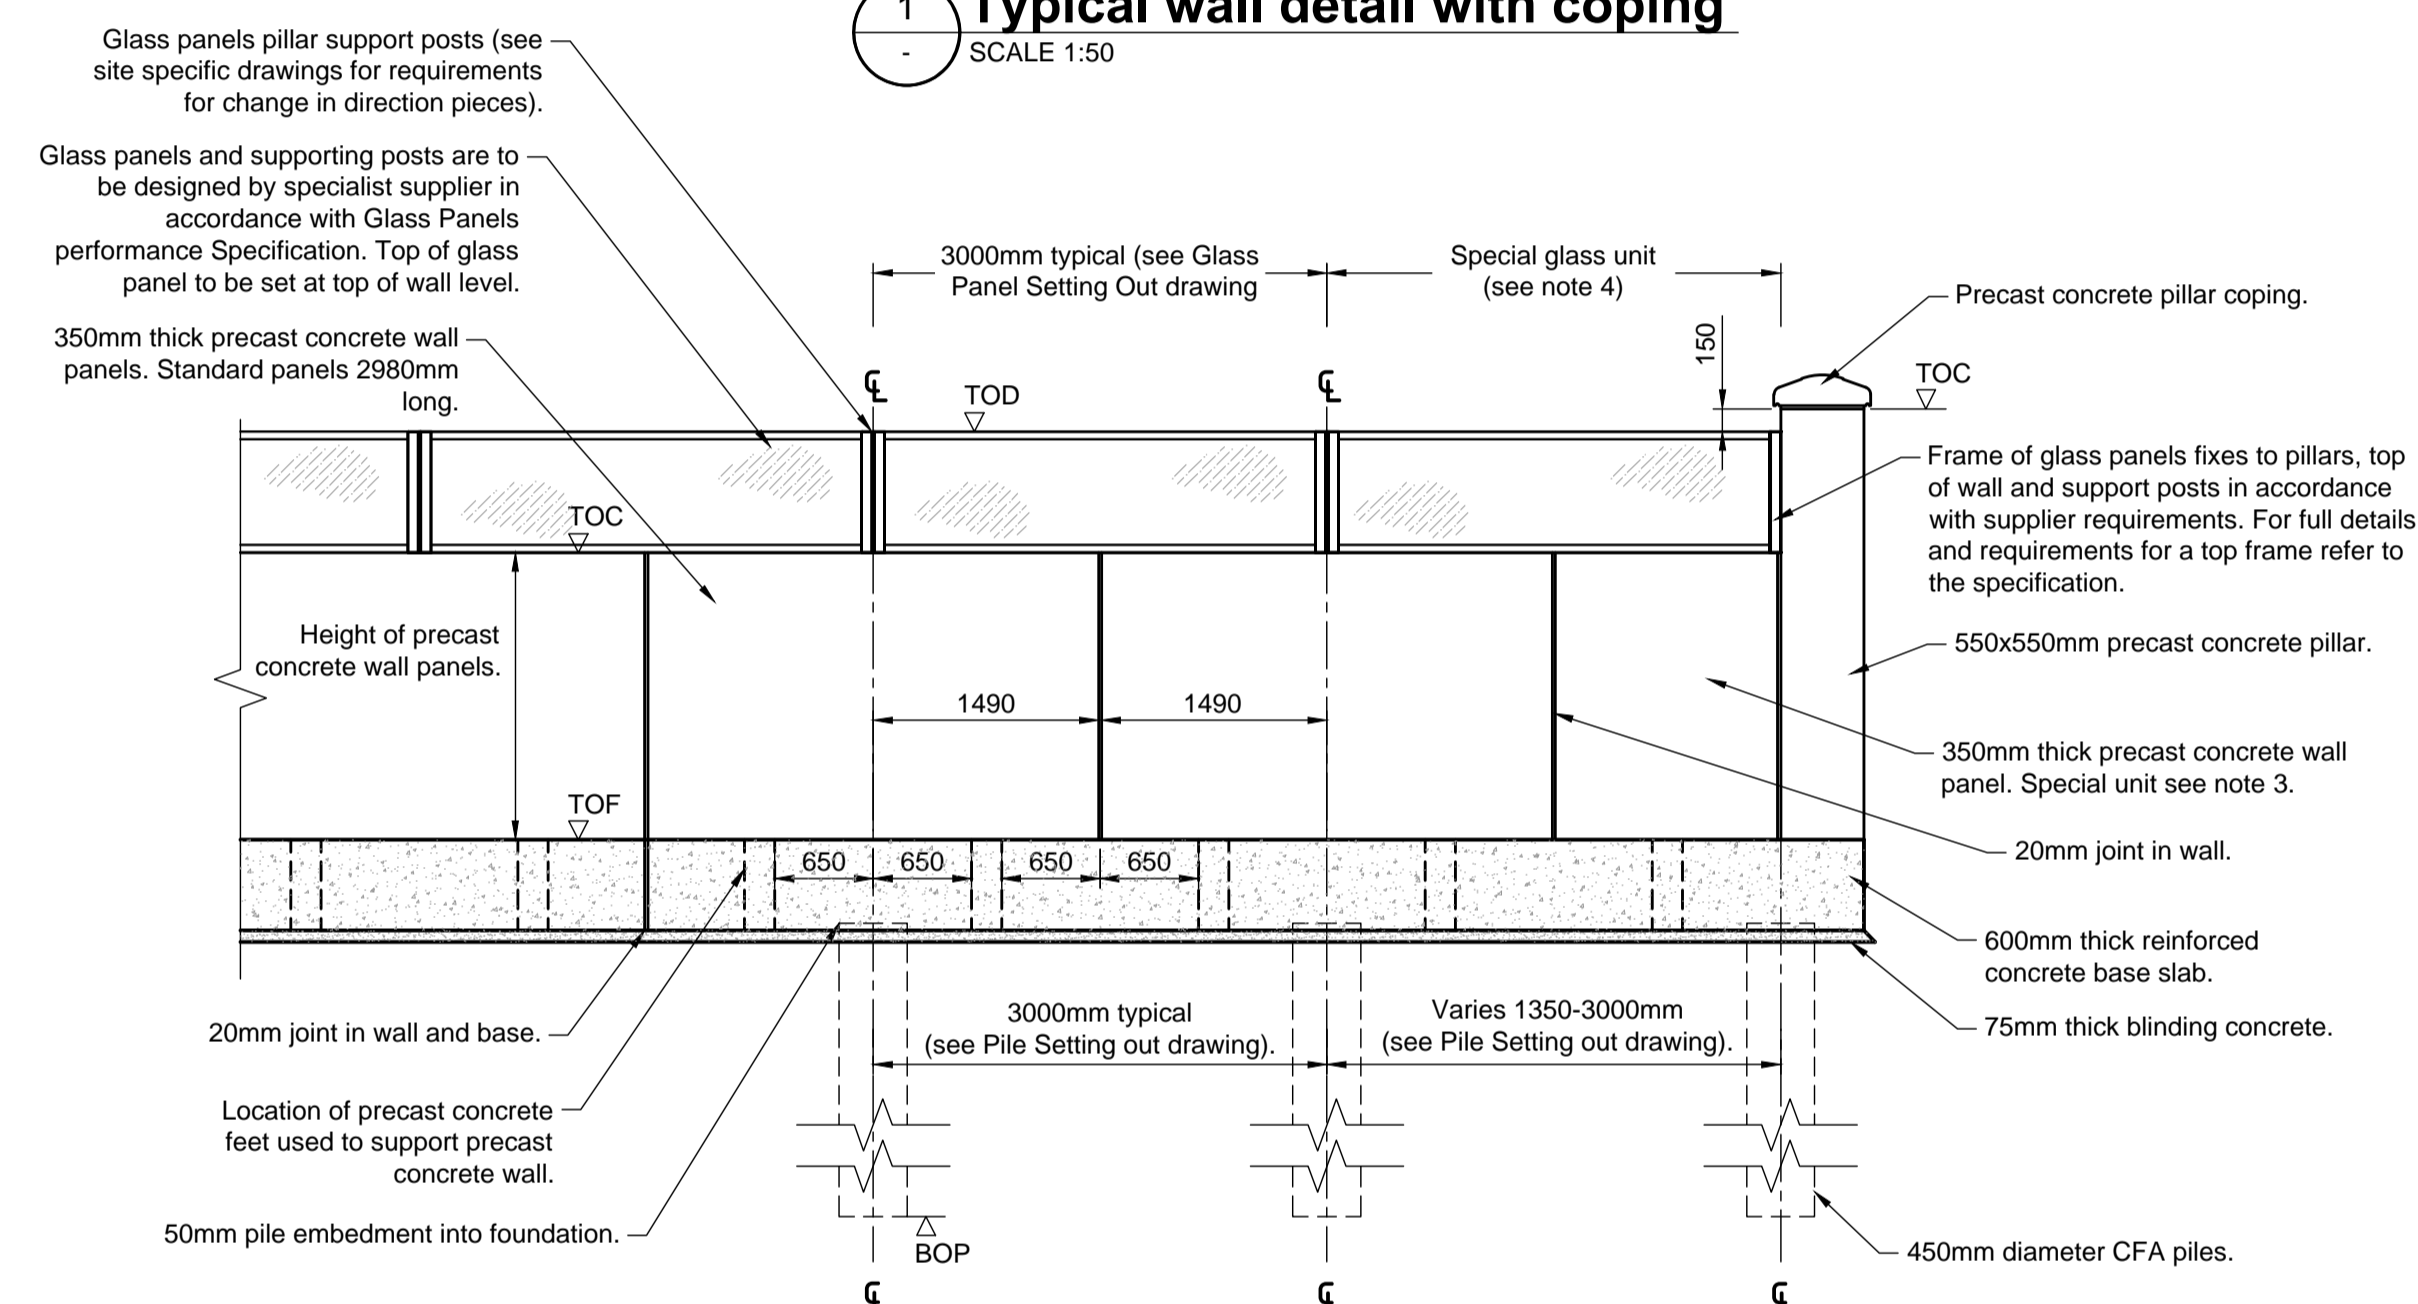


**3 Typical wall detail with glass panels**  
SCALE 1:50

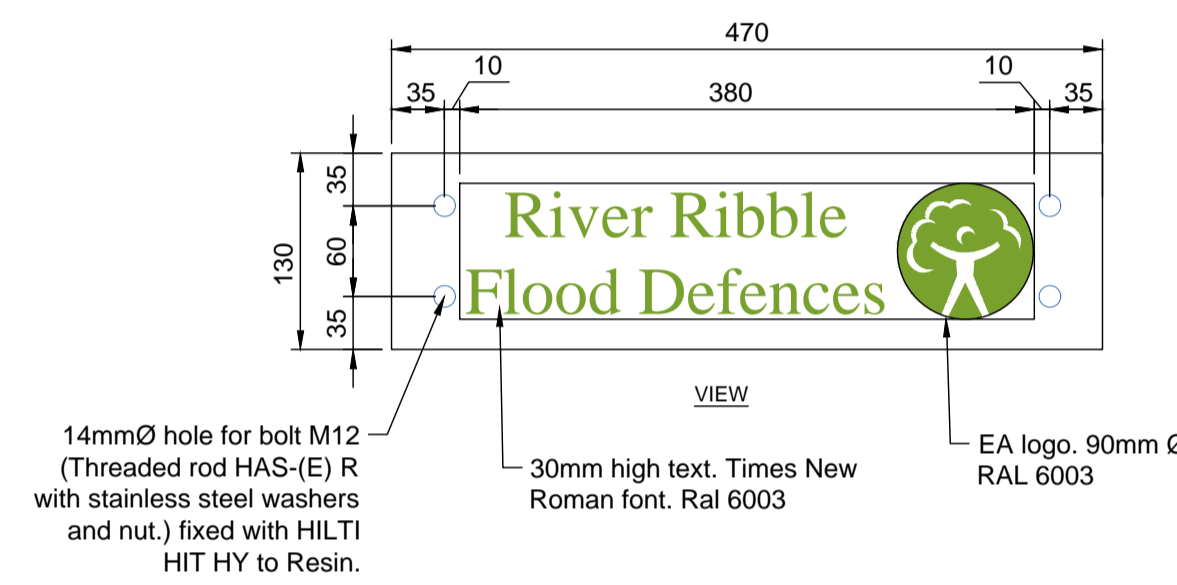


- Text**
- To be 30mm high, Times New Roman.
  - Lettering to be inlaid with coloured tile.
- EA logo**
- 90mm diameter.
  - Logo to be inlaid with coloured tile.
- Fixing**
- Fixing to be durable (100 year design life).
  - Gaps to be grouted to prevent voids.

**4 Typical EA Demarcation lettering plate**  
SCALE 1:5

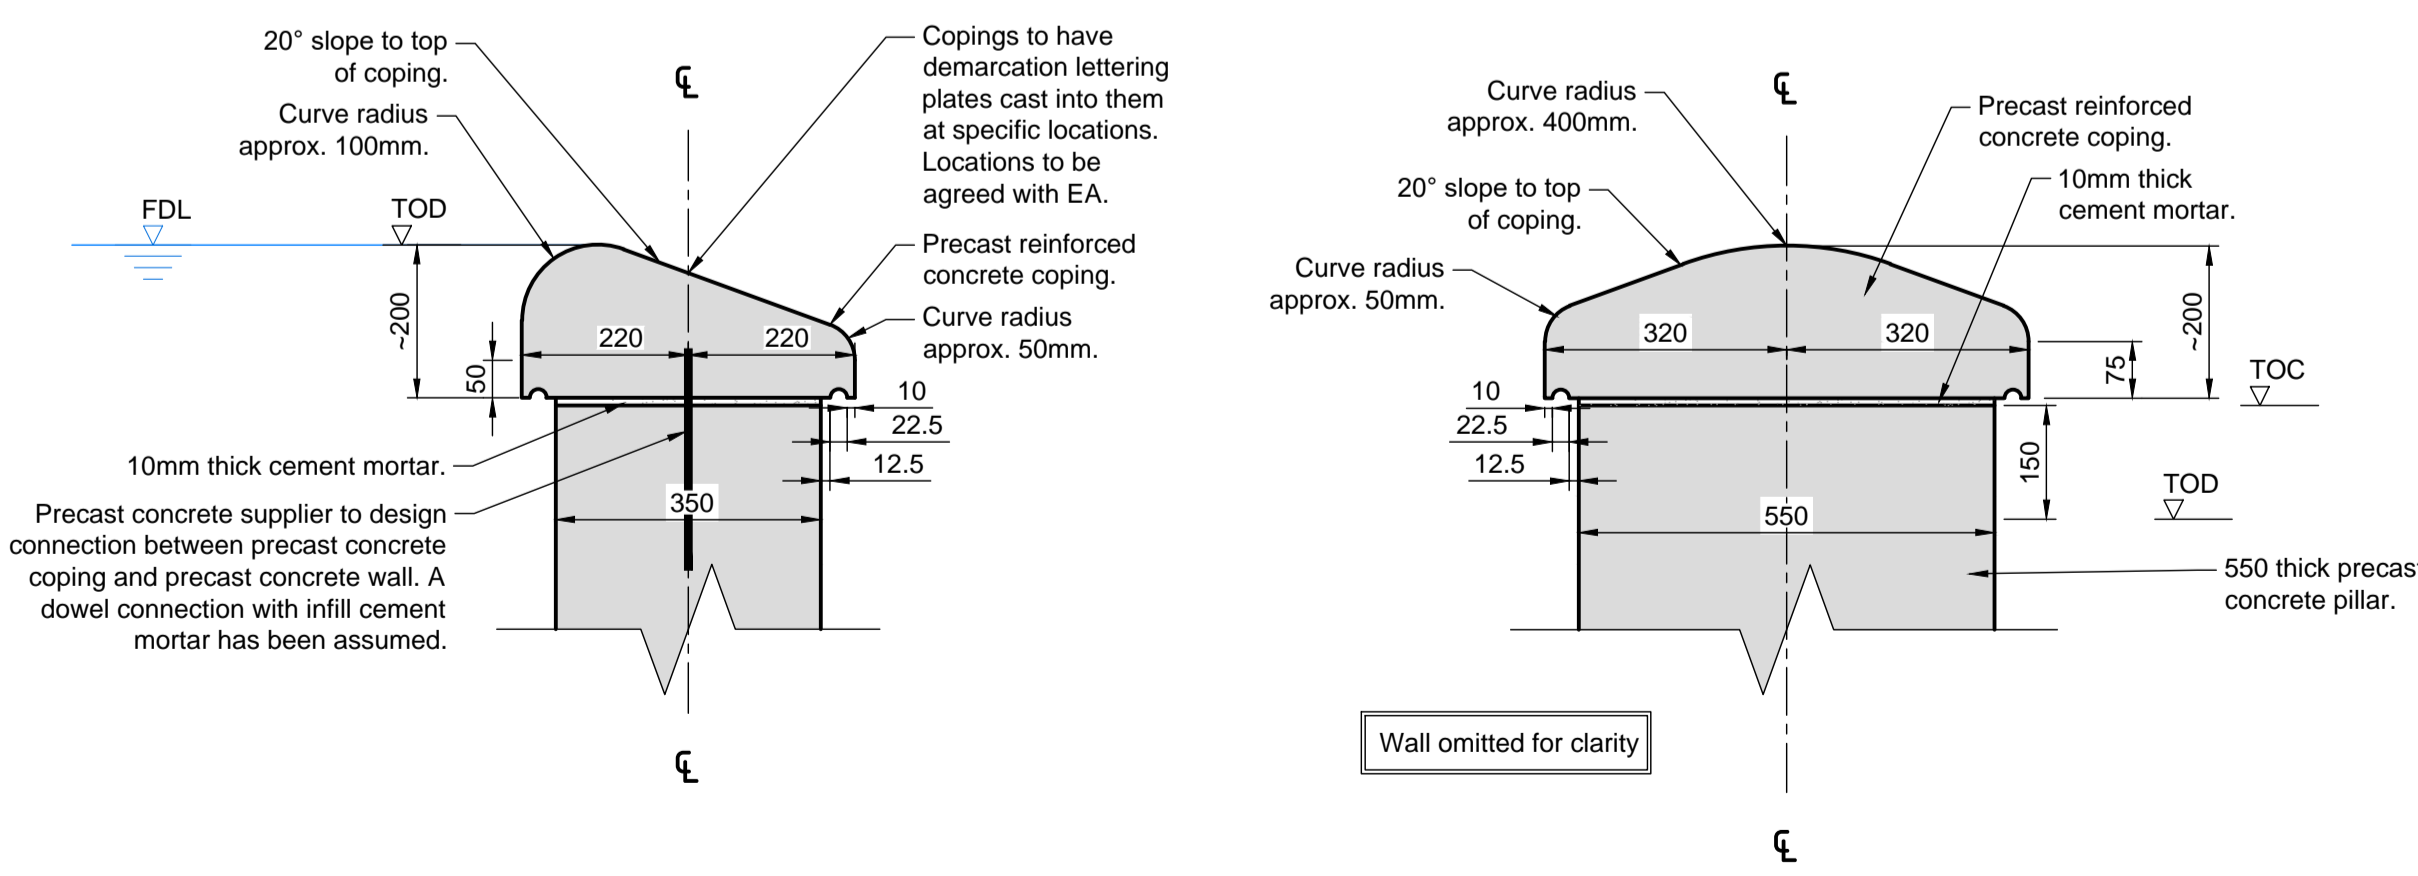


**4 Typical wall coping fixing detail**  
SCALE 1:10

**5 Typical pillar and pillar coping fixing detail**  
SCALE 1:10

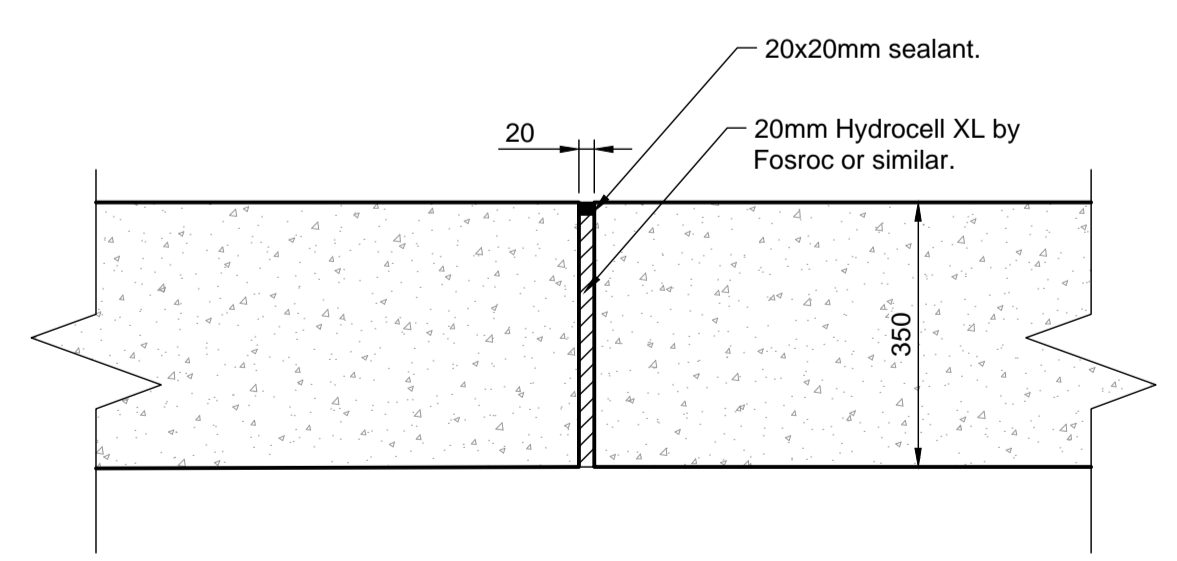

**7 Joint between two adjacent pilecaps**  
SCALE 1:10

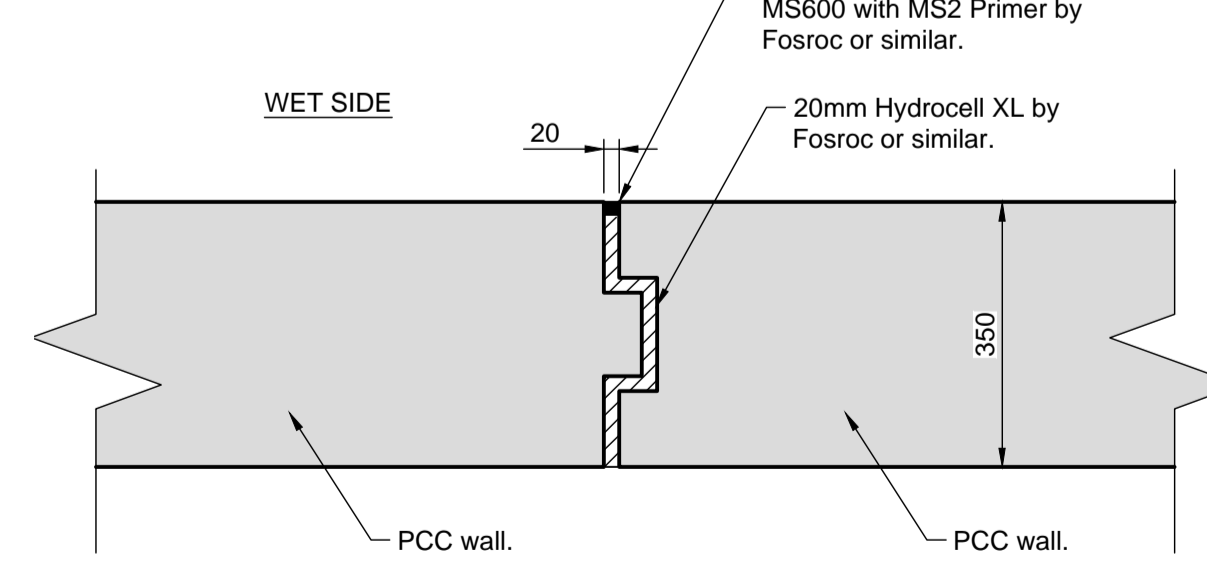


**8 Joint between two adjacent PCC walls**  
SCALE 1:10

- GENERAL NOTES**
- ALL DIMENSIONS ARE IN MILLIMETERS UNLESS NOTED OTHERWISE.
  - ALL LEVELS ARE IN METERS ABOVE ORDNANCE DATUM.
  - SPECIAL UNITS ARE REQUIRED WHERE NON STANDARD LENGTH UNITS, OR WHERE PREFORMED UNITS ARE REQUIRED TO ACHIEVE CHANGES IN DIRECTION.
  - GLASS PANELS, SUPPORT POSTS AND ALL OTHER ANCHORAGE FIXING POINTS ARE TO BE DESIGNED BY A SPECIALIST CONTRACTOR IN ACCORDANCE WITH THE REQUIREMENTS OF THE SPECIFICATION. POST SIZE ASSUMED TO BE 125x125 L FRAME.

- REFERENCES**
- ENV000009C-JAC-ZZ-42A-DR-PL-0001/0002 AREA 2A GENERAL ARRANGEMENT PLAN 1/2 OF 2
  - ENV000009C-JAC-DZ-42A-DR-PL-0001/0002/0003 AREA 2A SECTIONS AND DETAILS SHEET 1/2/3 OF 3
  - ENV000009C-JAC-ZZ-42B-DR-PL-0001/0002/0003 AREA 2B GENERAL ARRANGEMENT PLAN 1/2/3 OF 3
  - ENV000009C-JAC-DZ-42B-DR-PL-0001/0002/0003/0004 AREA 2B SECTIONS AND DETAILS SHEET 1/2/3/4 OF 4

- LEGEND**
- TOD= TOP OF DEFENCE  
TOC= TOP OF CONCRETE  
TOF= TOP OF FOUNDATION  
BOP= BOTTOM OF PILE

P01	2020-11-16	For Planning	MS	CF	NP	MW
Rev	Rev. Date	Purpose of revision	Orig	Check'd	Rev'd	Apprv'd
			<b>Project</b> Preston & South Ribble Flood Risk Management Scheme			
<b>Drawing title</b> Area 2 Wall Typical Details			<b>Drawing status</b> S4 - Suitable for stage approval			
<b>Scale</b> @ A1			<b>Suitability</b> S4			
<b>Jacobs No.</b> B550B008			<b>Rev</b> P01			
<b>Client No.</b> ENV000009C			<b>Drawing number</b> ENV000009C-JAC-DW-42X-DR-PL-0001			

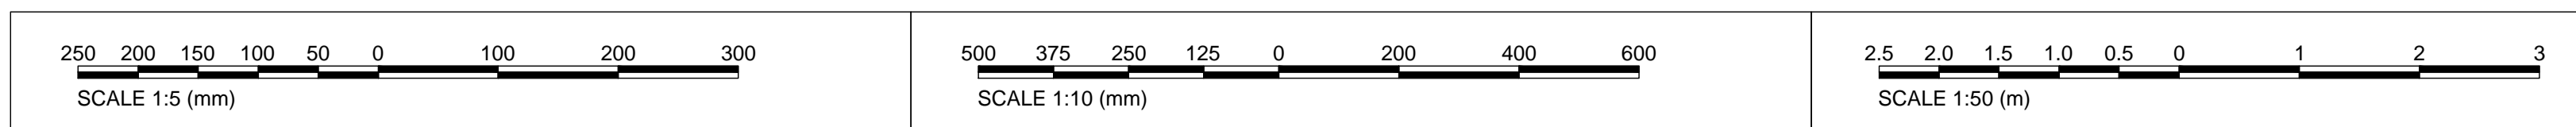

C:\pwworkdir\weenvagency\legiml\_klosek\dwg\42X-DR-PL-0001.dwg - 11/16/2020 1:57:25 PM - A1Frame - KLOSEK