


**Drawing Title:**  
X-Section Plan

Key:

- Planning Application Boundary
- Trial Pit Location

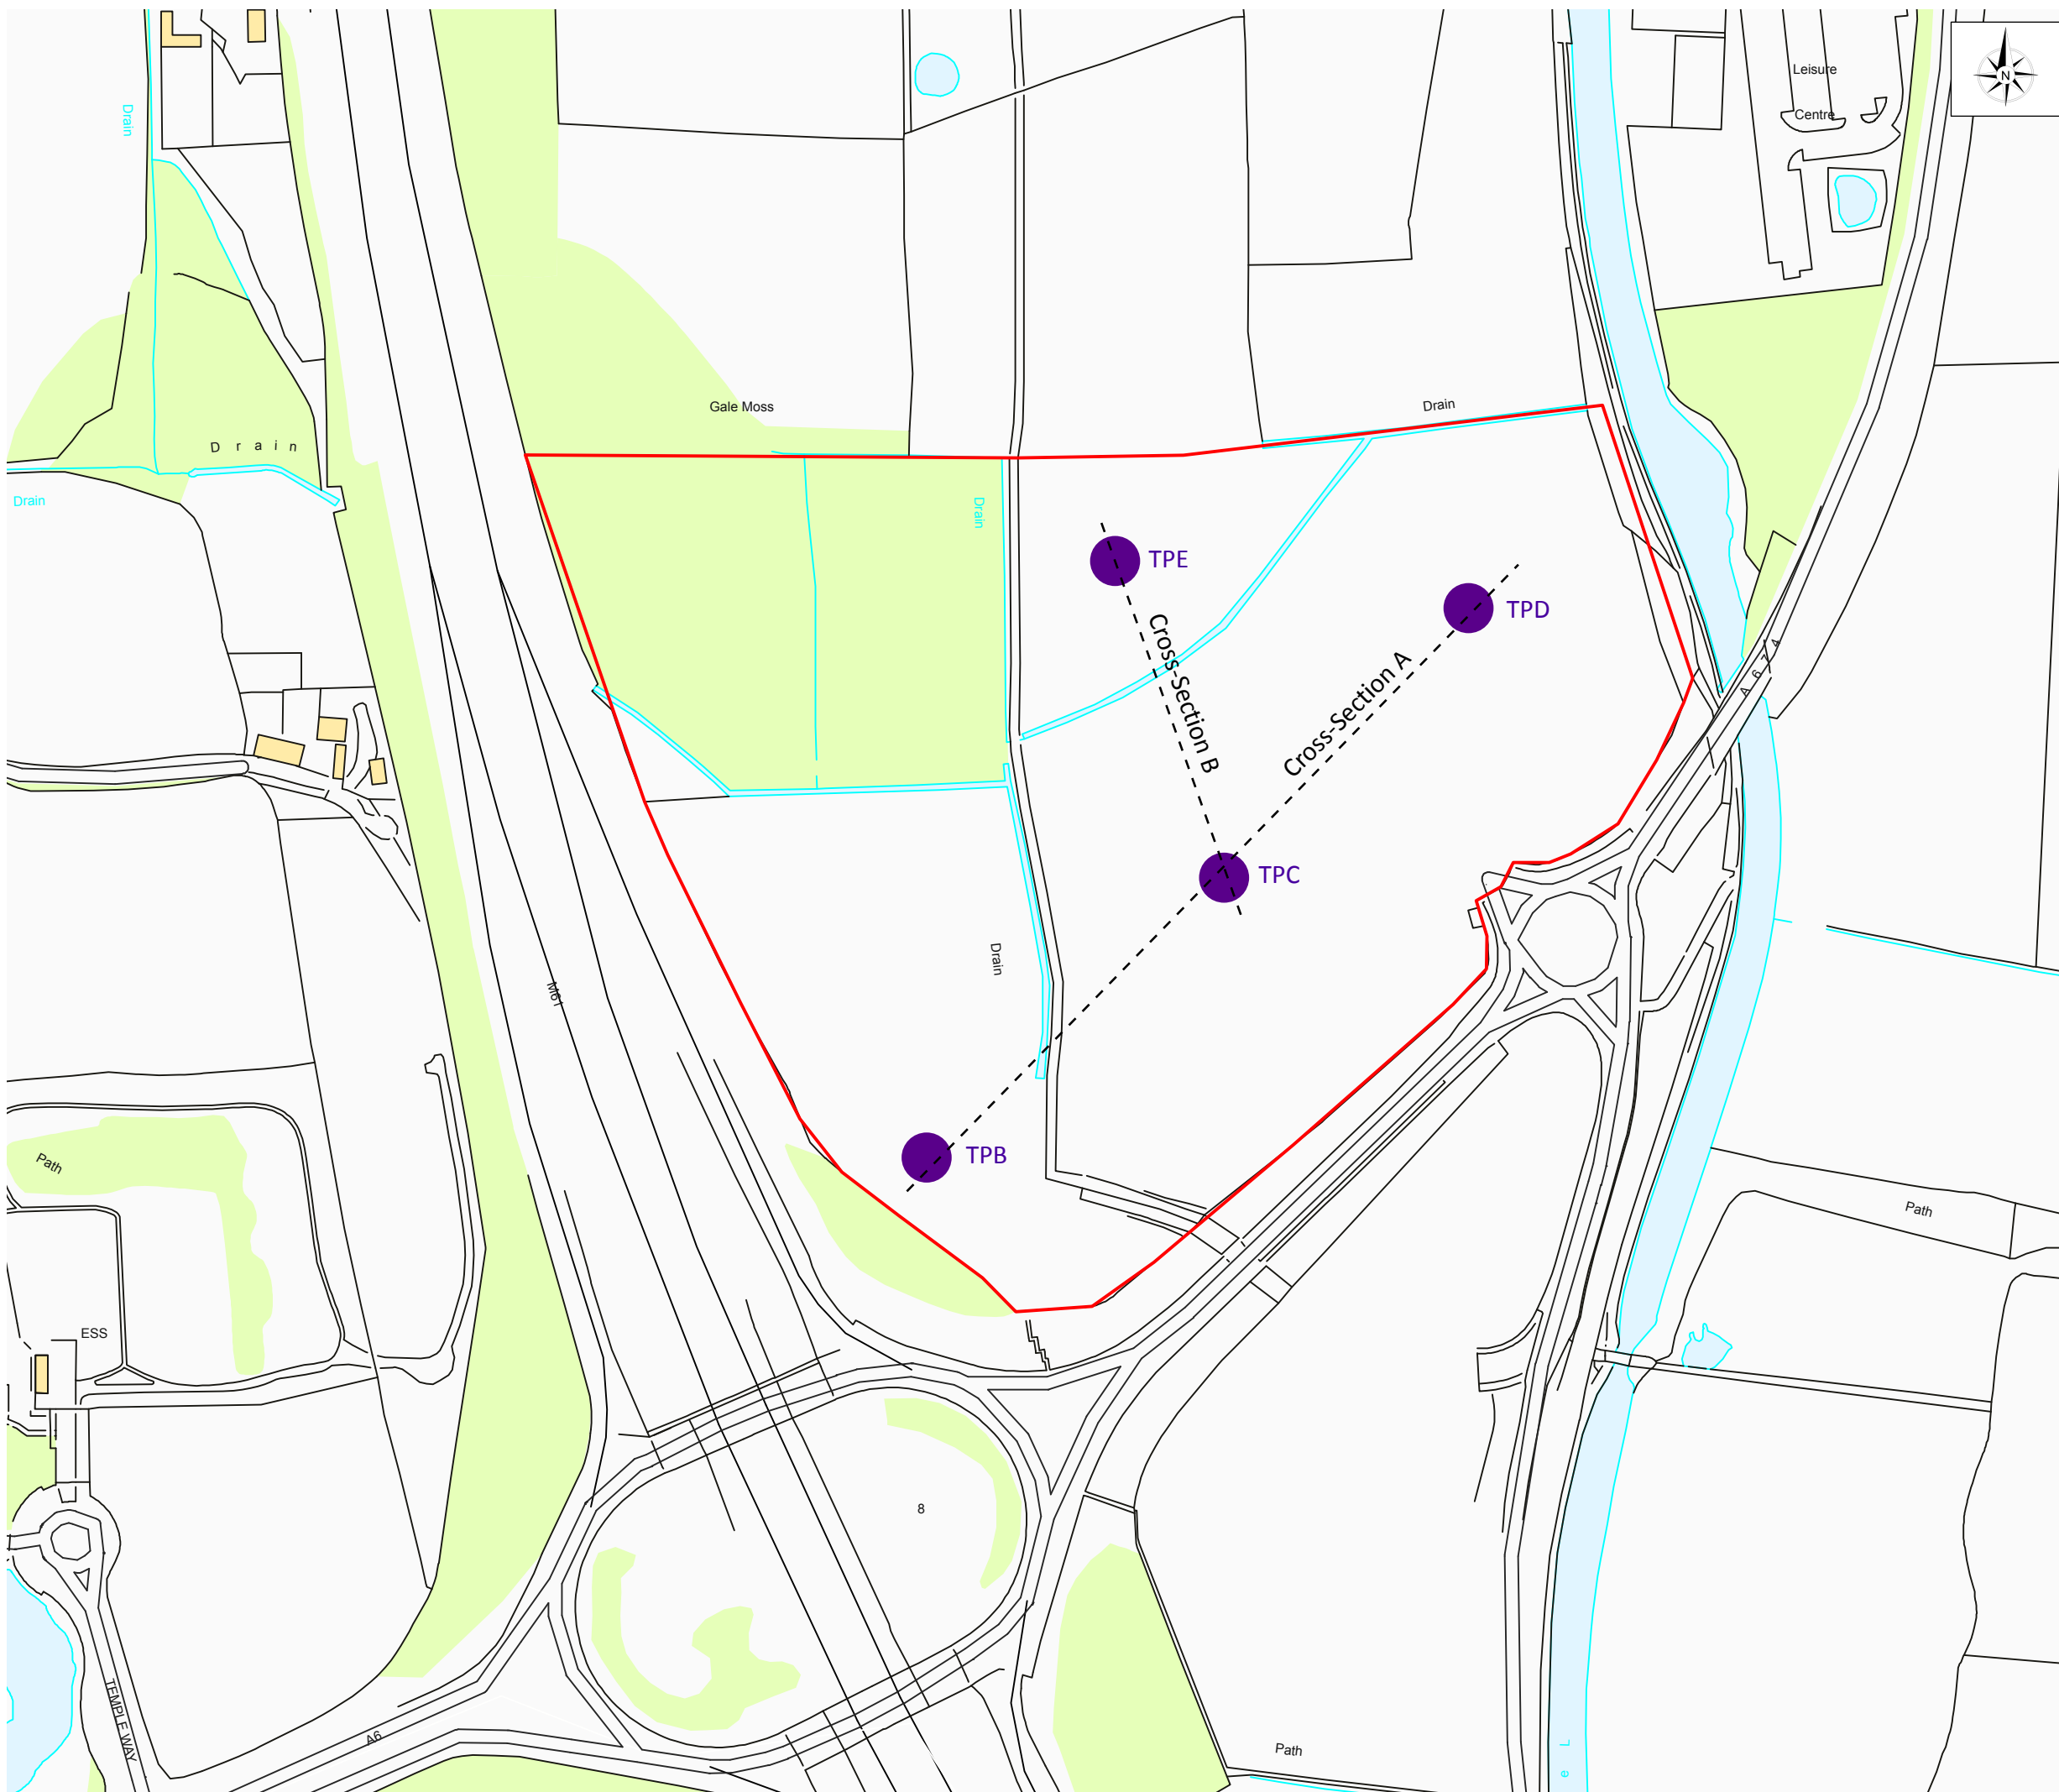

Notes:

Drawn by:	MS
Checked by:	CH
Approved by:	CH

**The Mineral Planning Group Ltd.**  
The Rowan Suite  
Oakdene House  
Cottingley Business Park  
Bingley, West Yorkshire  
BD16 1PE  
Tel: 01274 884599  
headoffice@mpgyorks.co.uk  
www.mpgyorks.co.uk



Scale:  
1:2500 @ A3

Client:  
Ruttle Plant Hire Ltd.

Site:  
Gale Moss

Drawing Number:	Rev:
305/2 - 5	1.1

Date:  
30/07/2020