


Drawing Title:
Schematic S-P-R Model

Key:

- S** Potential Source
- P** Potential Pathway
- R** Potential Receptor
- X** Point at which Pathway / Source is removed from model

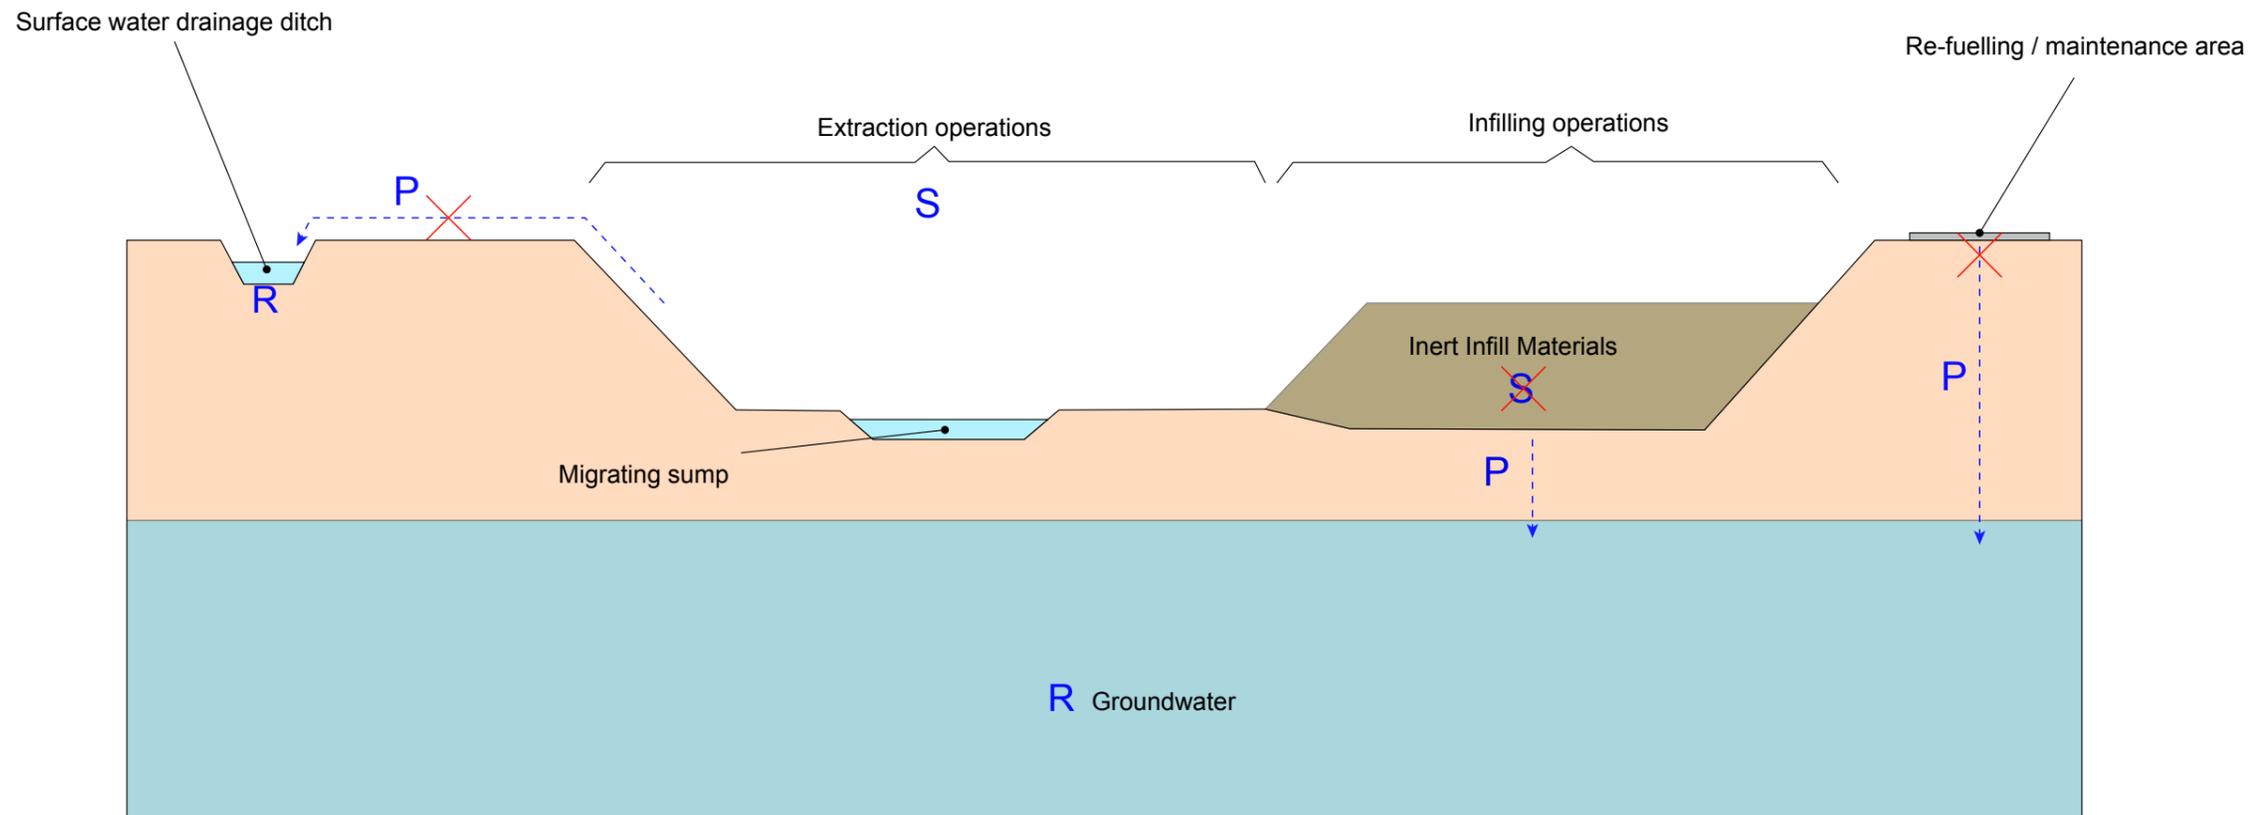

Notes:
Drawing is schematic and does not represent actual proposed operational layout or scales. This plan must be viewed in conjunction with Section 8 of the Planning Application - Hydrogeological Risk Assessment.

Drawn by:	MS
Checked by:	CH
Approved by:	CH

The Mineral Planning Group Ltd.
The Rowan Suite
Oakdene House
Cottingley Business Park
Bingley, West Yorkshire
BD16 1PE
Tel: 01274 884599
headoffice@mpgyorks.co.uk
www.mpgyorks.co.uk



Scale:
Schematic - not to scale

Client:
Ruttle Plant Ltd.

Site:
Gale Moss

Drawing Number: 305/2 - 11	Rev: 1.0
-------------------------------	-------------

Date:
01/10/2020