


**Drawing Title:**  
Bund and Site Layout Plan

Key:

- Planning Application Boundary
- Land within applicant's control
- Screening bund (stripped soils)
- Proposed diverted drainage ditch
- Current route of drainage ditch
- Peaty area
- 'Northern area'

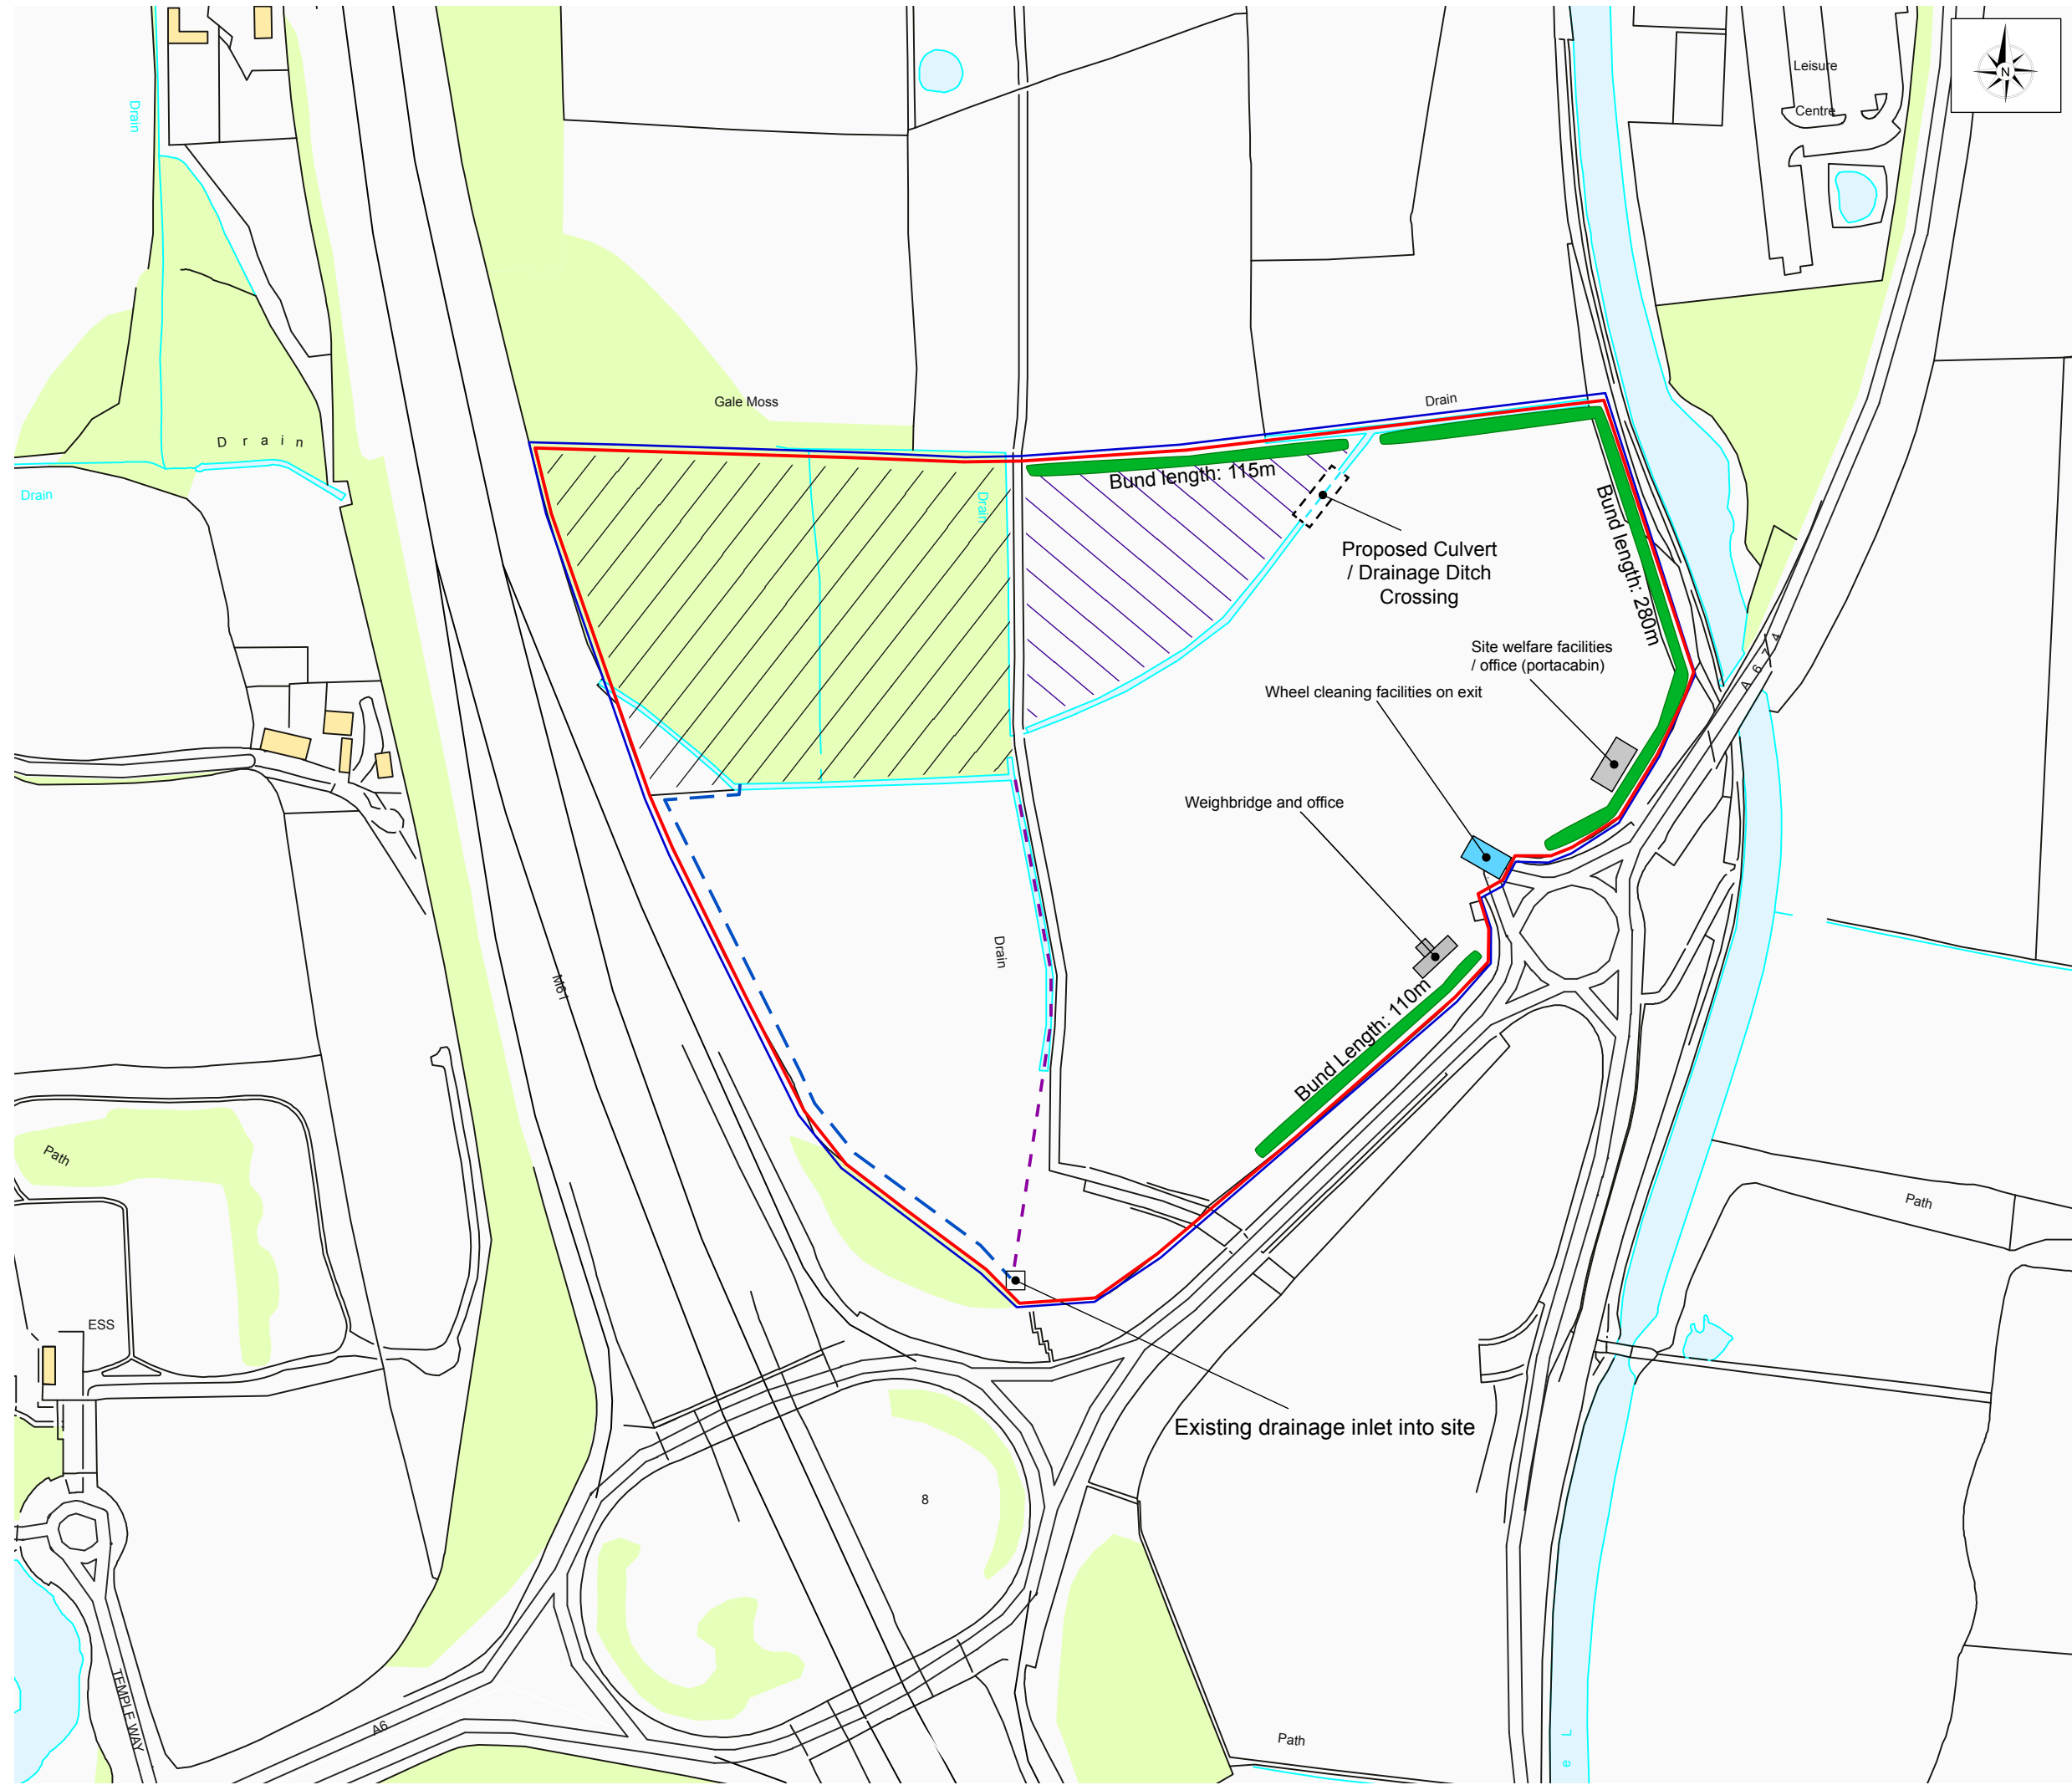

Notes:  
Bund lengths are approximate based on topsoil depths shown in trial pits. Site layout is subject to minor changes due to site operations and on-the-ground challenges.

Drawn by:	MS
Checked by:	
Approved by:	

**The Mineral Planning Group Ltd.**  
The Rowan Suite  
Oakdene House  
Cottingley Business Park  
Bingley, West Yorkshire  
BD16 1PE  
Tel: 01274 884599  
headoffice@mpgyorks.co.uk  
www.mpgyorks.co.uk



Scale:  
**1:2500 @ A3**

Client:  
**Ruttle Plant Hire Ltd.**

Site:  
**Gale Moss**

Drawing Number: <b>305/2 - 3</b>	Rev: <b>2.1</b>
-------------------------------------	--------------------

Date:  
**15/12/2020**