


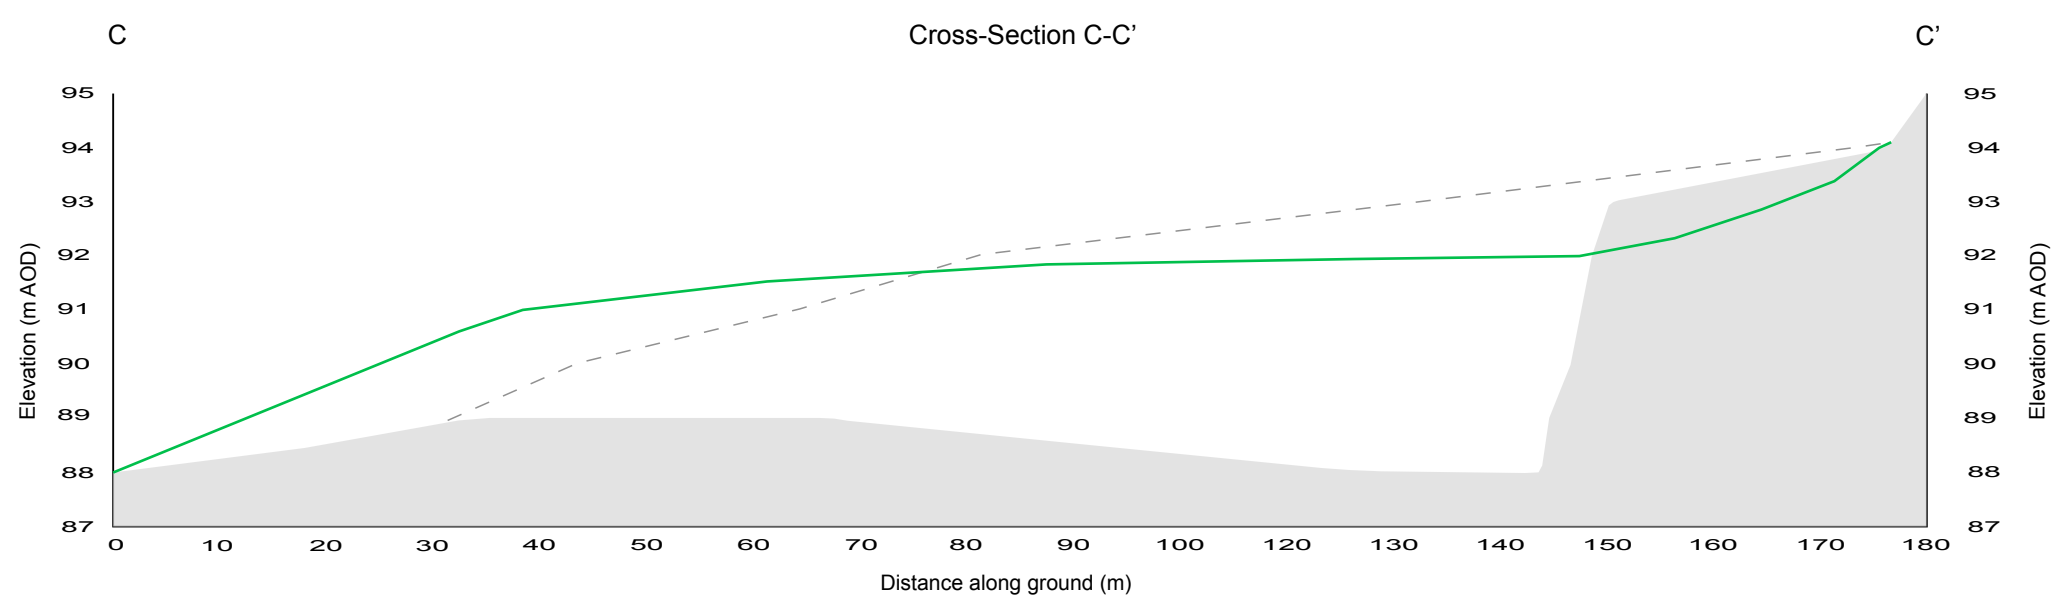
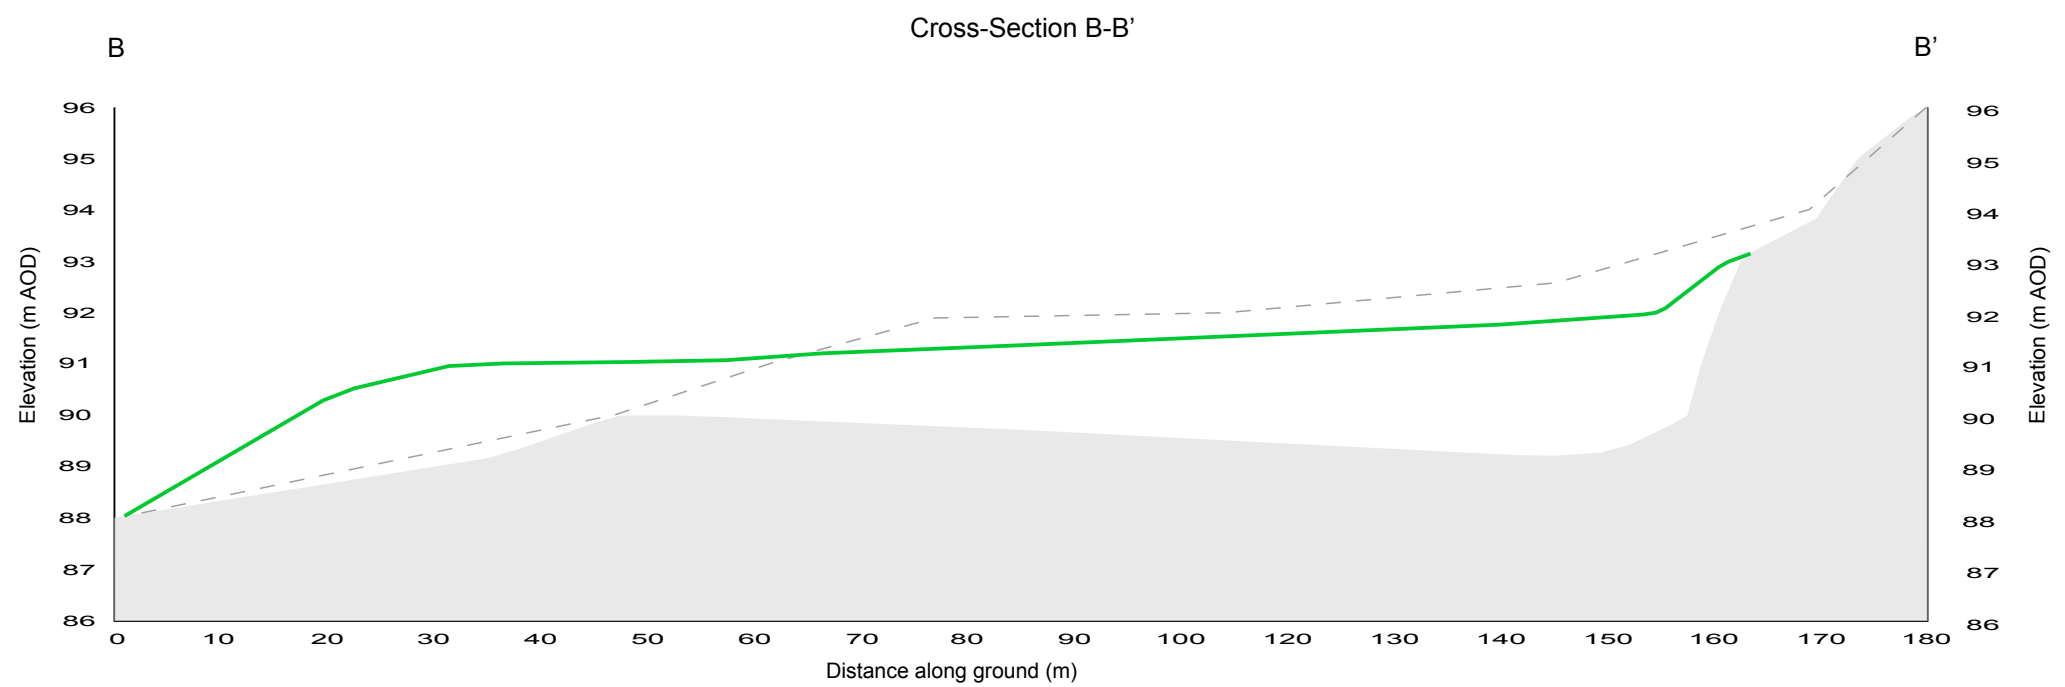
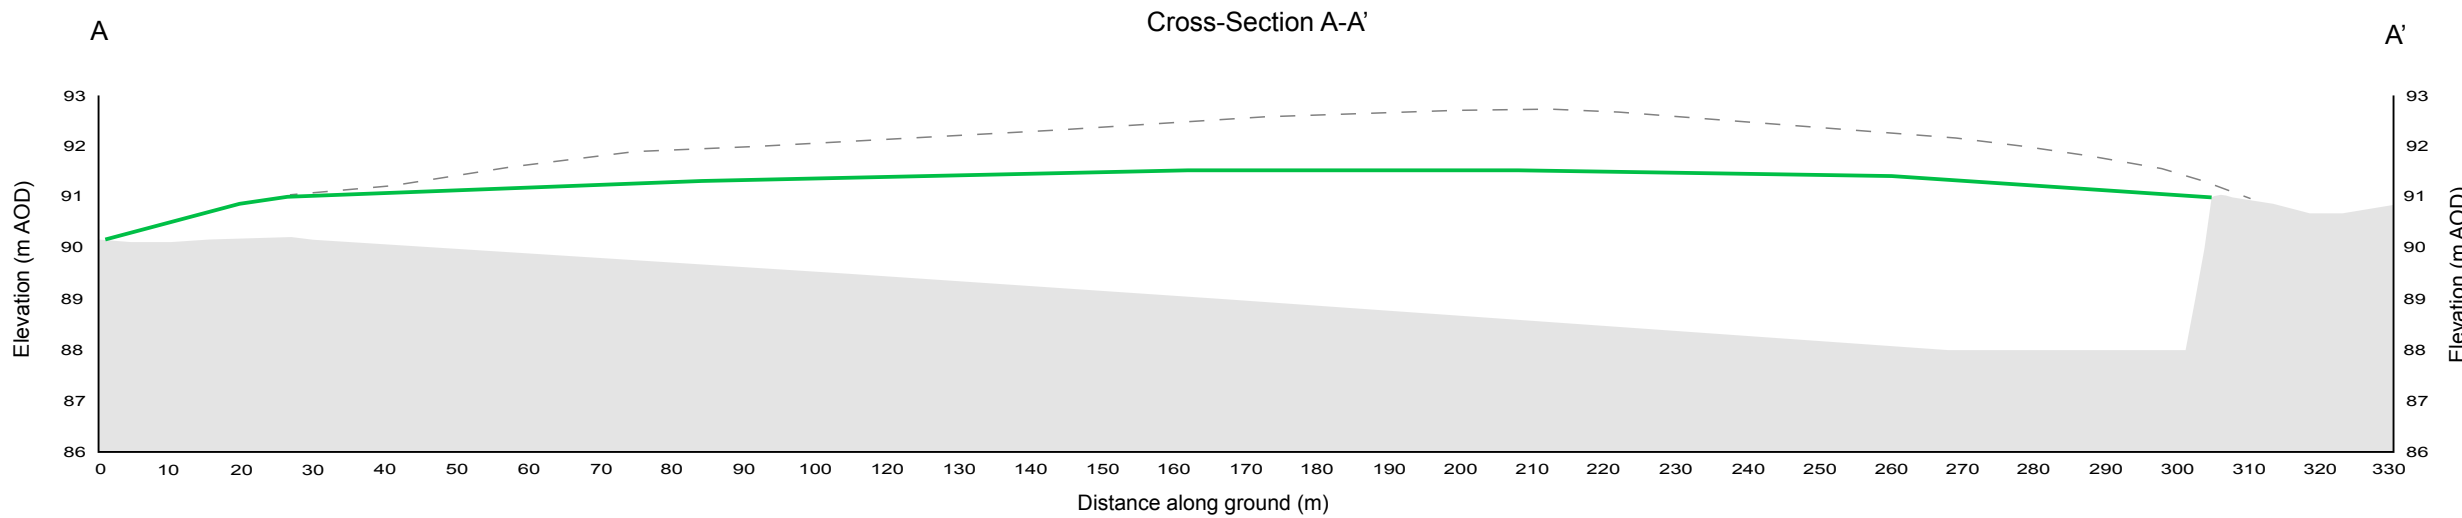


**Drawing Title:**  
Schematic Cross-Sections

- Key:
-  Proposed extraction profile
  -  Existing topography
  -  Indicative restoration profile



Notes:

Drawn by:	MS
Checked by:	JMS
Approved by:	JMS

**The Mineral Planning Group Ltd.**  
The Rowan Suite  
Oakdene House  
Cottingley Business Park  
Bingley, West Yorkshire  
BD16 1PE  
Tel: 01274 884599  
headoffice@mpgyorks.co.uk  
www.mpgyorks.co.uk



Scale:  
See scale bars

Client:  
Ruttle Plant Ltd.

Site:  
Gale Moss

Drawing Number: 305/2 - X-Sections-1	Rev: 2.1
---	-------------

Date:  
02/09/2022