


- KEY**
- Existing Vegetation
 - Access Road
 - Plant Site
 - Surfacing Strip
 - Screen Bund
 - Operational Surfacing
 - Phase 1A Working (Dry)
 - Silt Pond
 - River
 - Direction of Working
 - Planting in Previous Phase
 - Planting this Phase

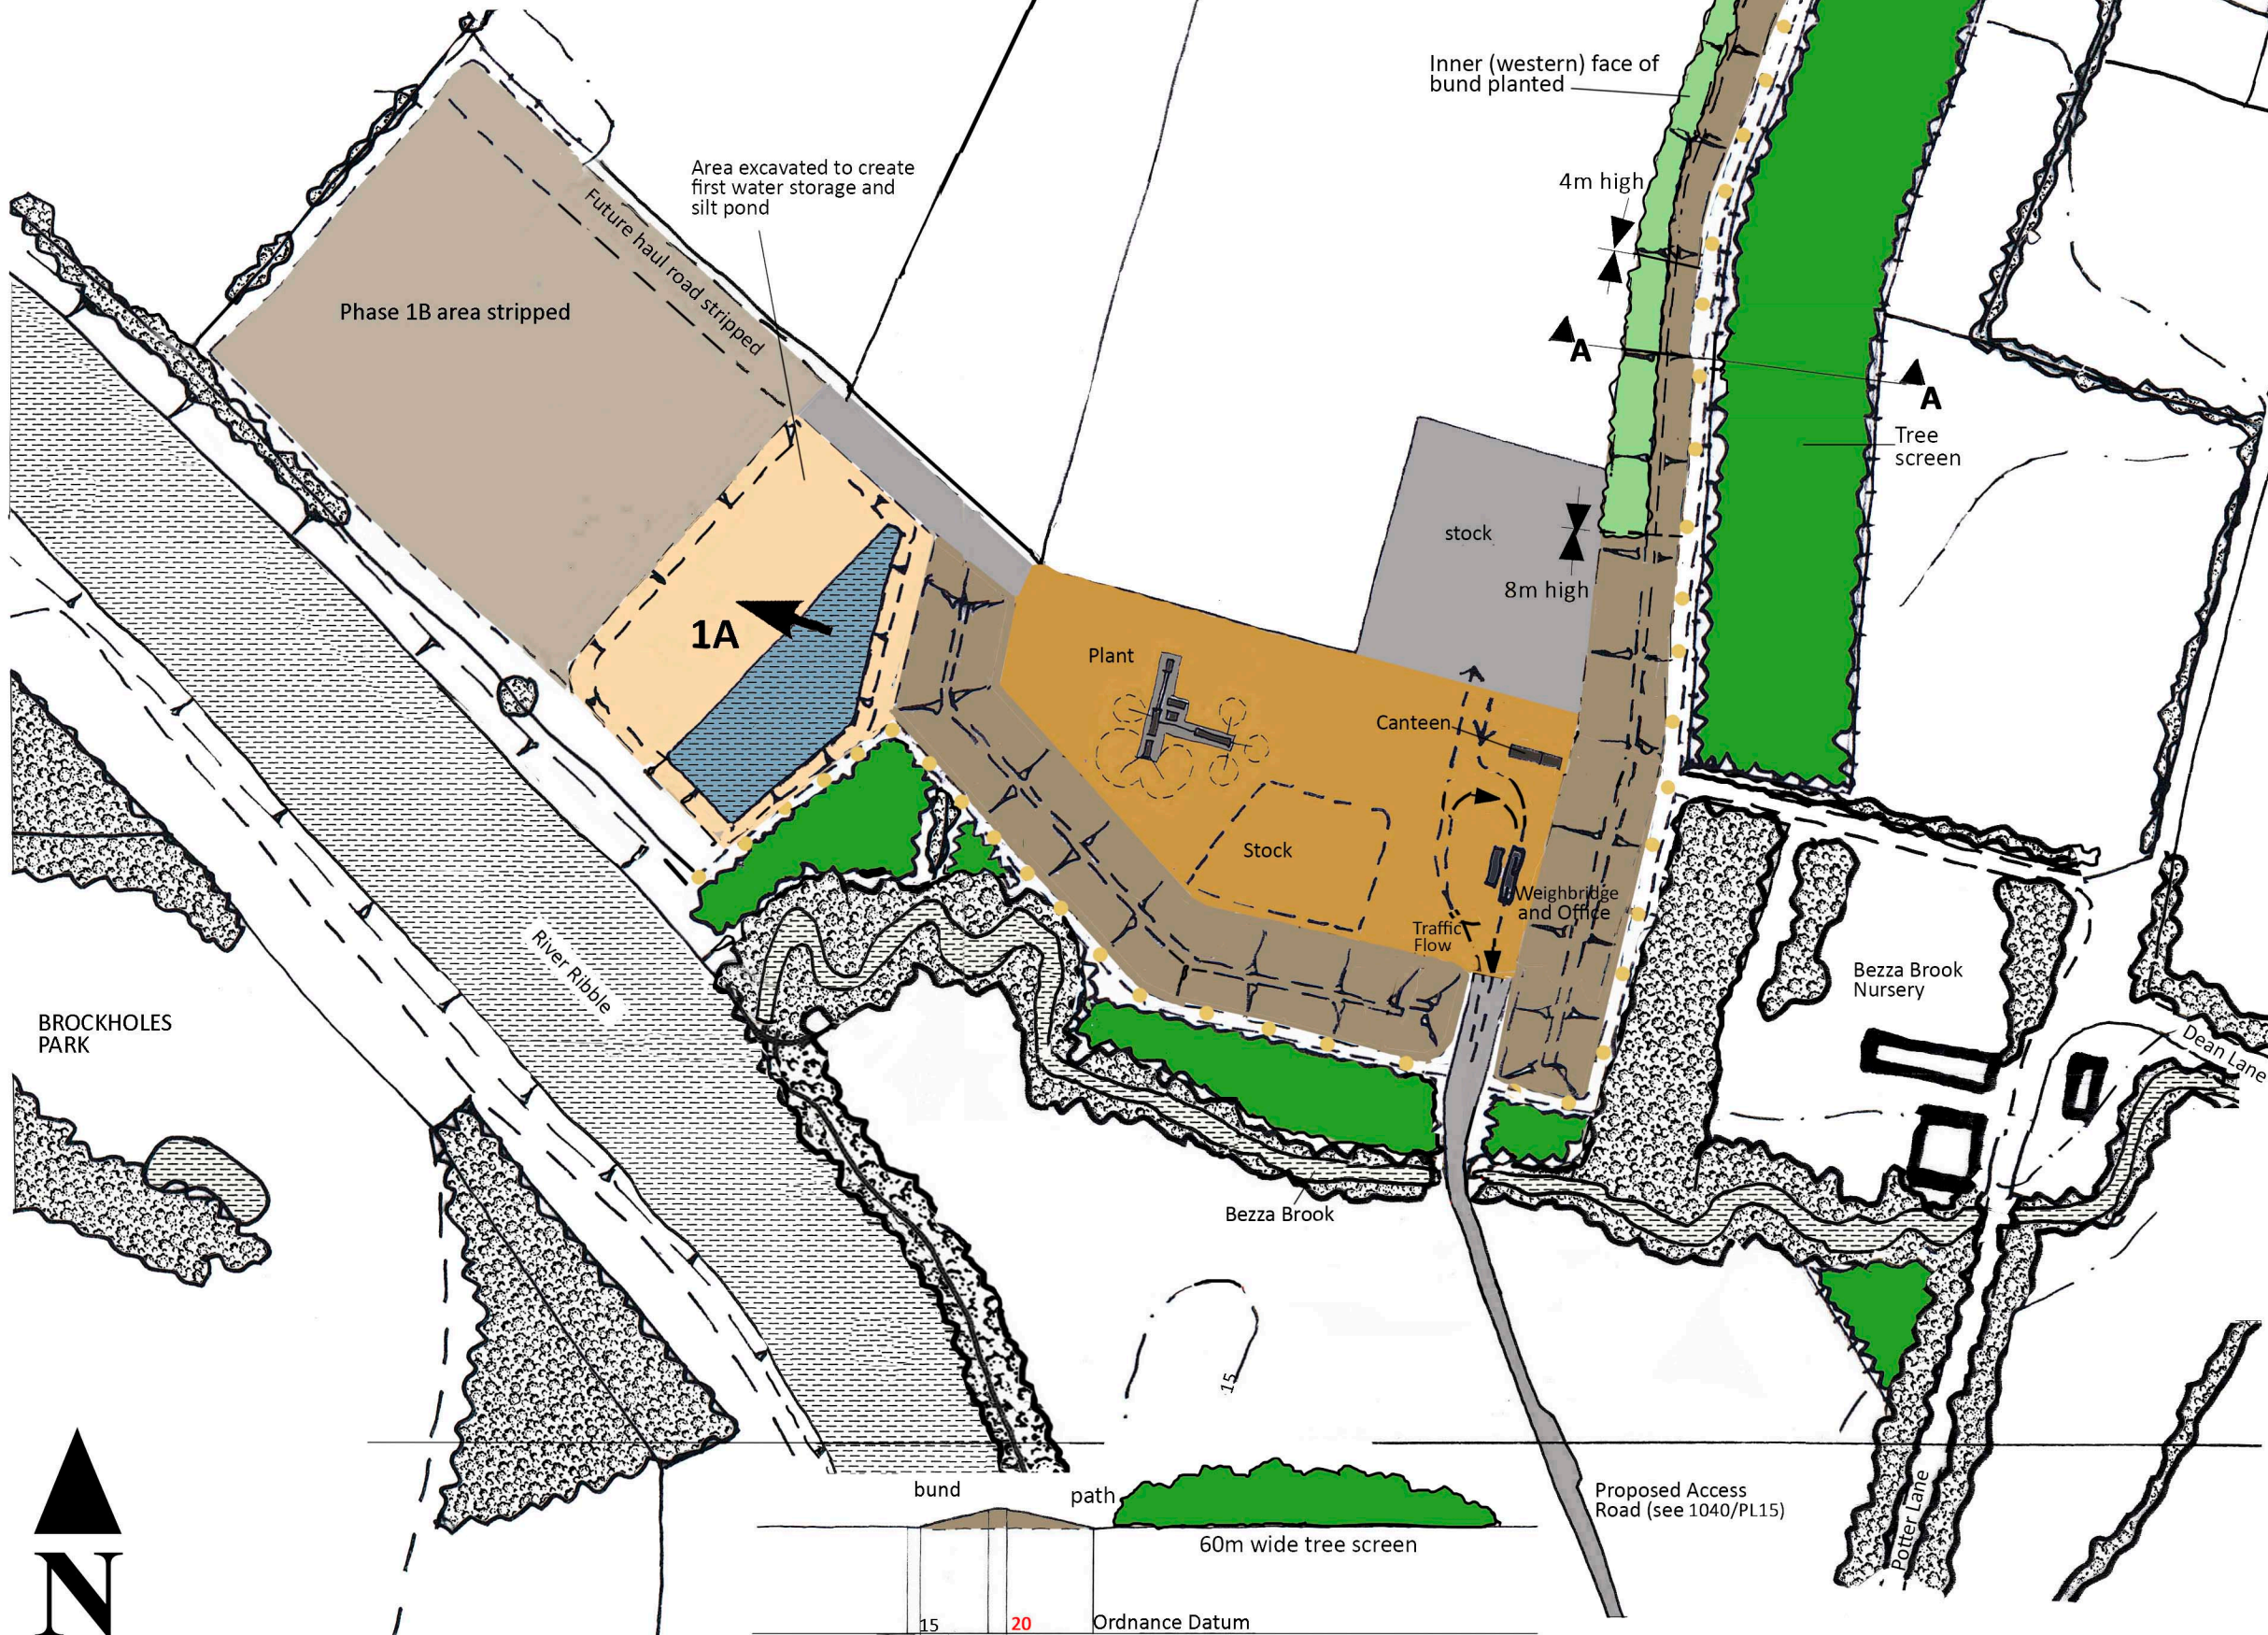

BROCKHOLES PARK



SECTION A - A (1/1,000 scale)

A revised 24th April 2019

LOWER HALL FARM, SAMLESBURY
PRESTON, LANCASHIRE
PROPOSED SAND AND GRAVEL EXTRACTION
FOR HARLEYFORD AGGREGATES LIMITED
LANDSCAPE & VISUAL IMPACT ASSESSMENT

RICHARD PAYNE, CMLI
Chartered Landscape Architect
20 Were Close, Warminster, Wiltshire, BA12 8TB
1/2,500 scale INITIAL SITE SET UP PLAN at A3

Drawing No.1040/PL17	Rev. A	Date 14th November 2015
----------------------	--------	-------------------------