


EXAMPLE 1 - PLAN AND CROSS SECTION OF RIVERSIDE BANK PROPOSALS

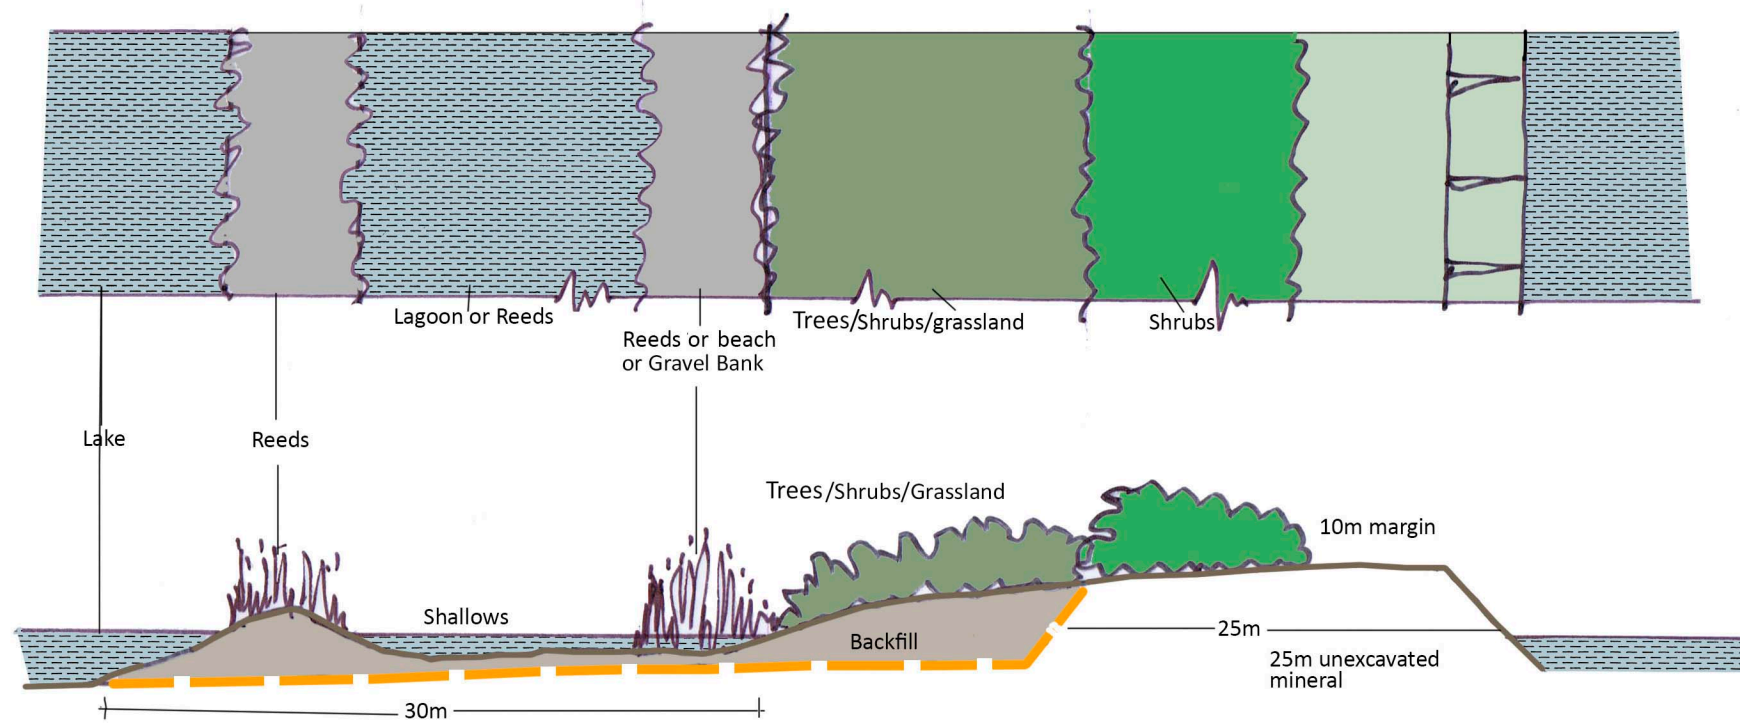

EXAMPLE 2 - PLAN AND CROSS SECTION OF RIVERSIDE BANK PROPOSALS

LOWER HALL FARM, SAMLESBURY  
 PRESTON, LANCASHIRE  
 PROPOSED SAND AND GRAVEL EXTRACTION  
 FOR HARLEYFORD AGGREGATES LIMITED  
 LANDSCAPE & VISUAL IMPACT ASSESSMENT

RICHARD PAYNE CMLI  
 Chartered Landscape Architect  
 20 Were Close, Warminster, Wiltshire, BA12 8TB  
 RIVERSIDE BANK PROFILE OPTIONS  
 at A3

Drawing No.1040/PL42	Rev.	Date
		19th June 2018