




1/1250 scale Cross Section from Semi-detached property across Plant Site (See Drg. 1040/PL16A)

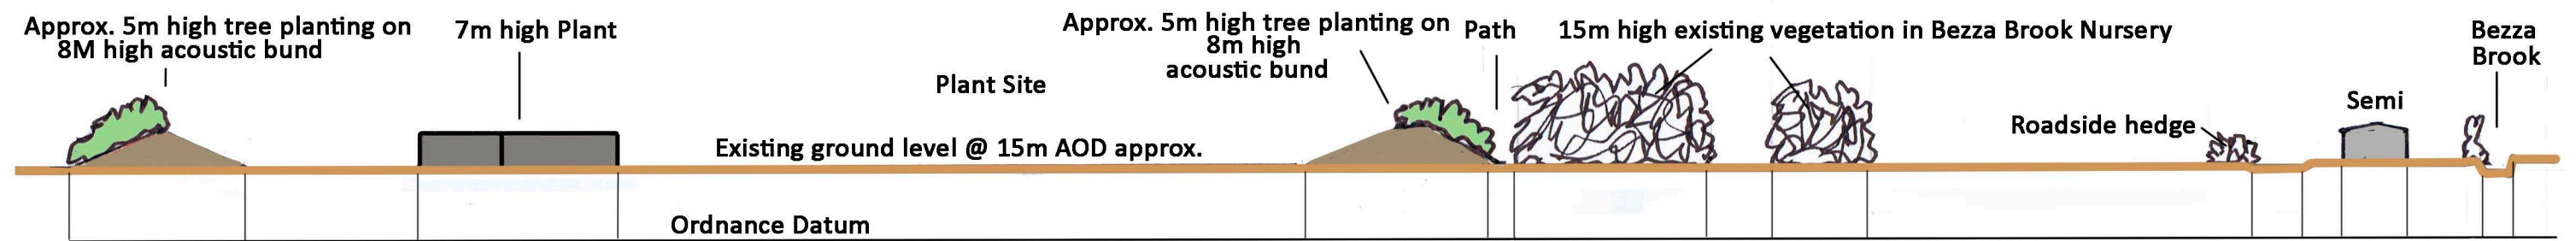

1/1250 scale Cross Section from Semi-detached property across Plant Site (Approx. years 8 to 10)

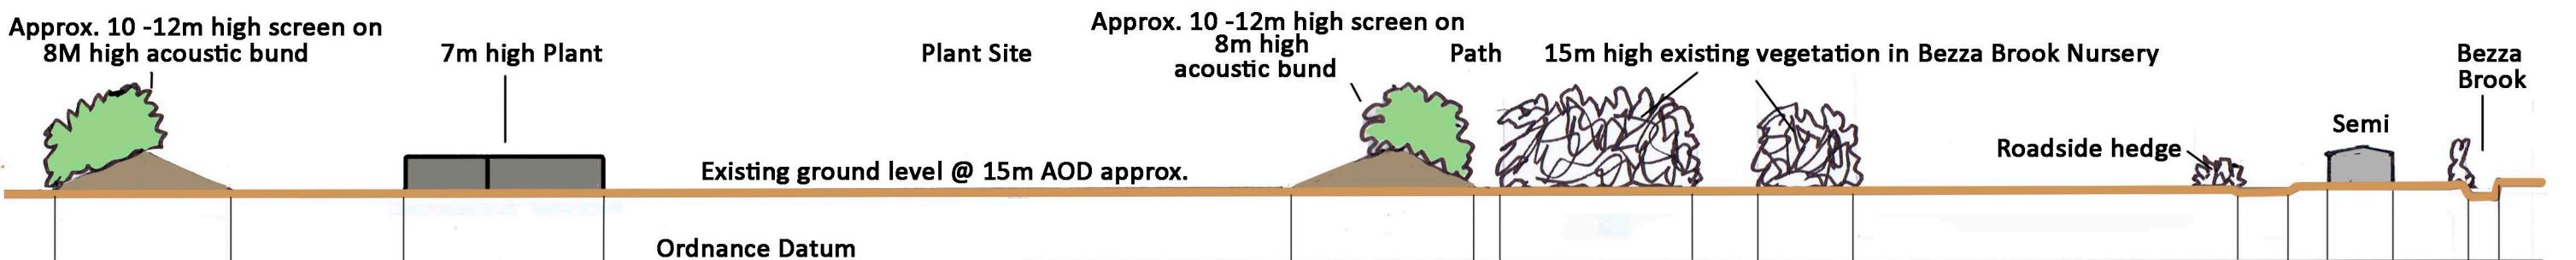

1/1250 scale Cross Section from Semi-detached property across Plant Site (Approx. years 18 to 20)

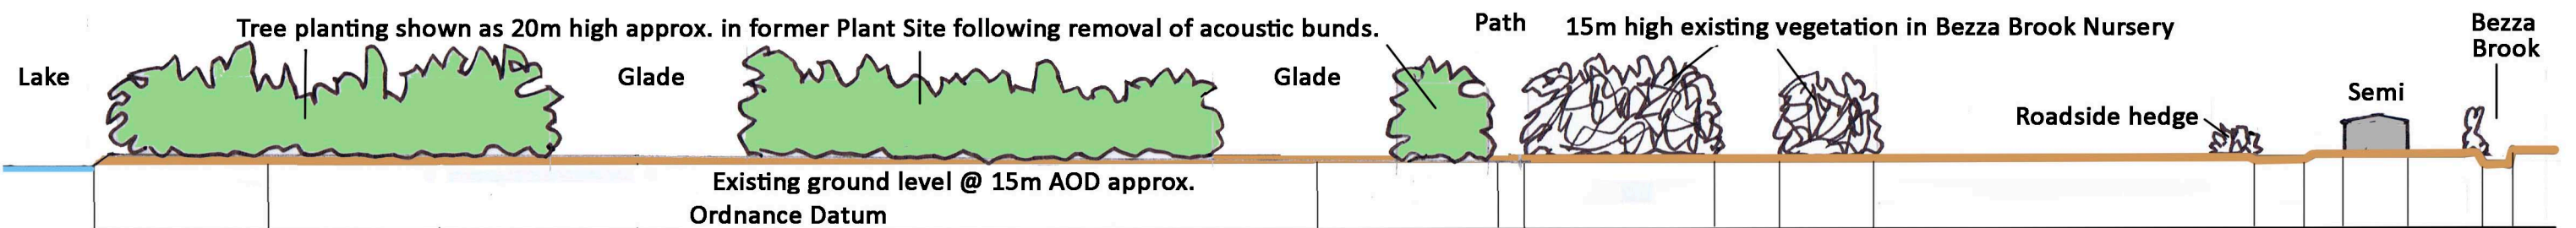

1/1250 scale Cross Section from Semi-detached property across Plant Site (See Drg. 1040/PL26A)



1/1250 scale Extract from Drawing No. 1040/PL16A)



1/1250 scale Extract from Restoration Plan 1040/PL26A)

(see above for continuation)

LOWER HALL FARM, SAMLESBURY
PRESTON, LANCASHIRE
PROPOSED SAND AND GRAVEL EXTRACTION
FOR HARLEYFORD AGGREGATES LIMITED
LANDSCAPE & VISUAL IMPACT ASSESSMENT

RICHARD PAYNE. CMLI
Chartered Landscape Architect
20 Were Close, Warminster, Wiltshire, BA12 8TB
1/1,250 SCALE DETAILS OF RELATIONSHIP OF
NEW PLANT SITE TO PROPERTIES TO THE EAST
at A3

Drawing No.1040/PL47	Rev.	Date
		25th July 2023