


Drawing Title:
Location



Key:



Planning Application Boundary

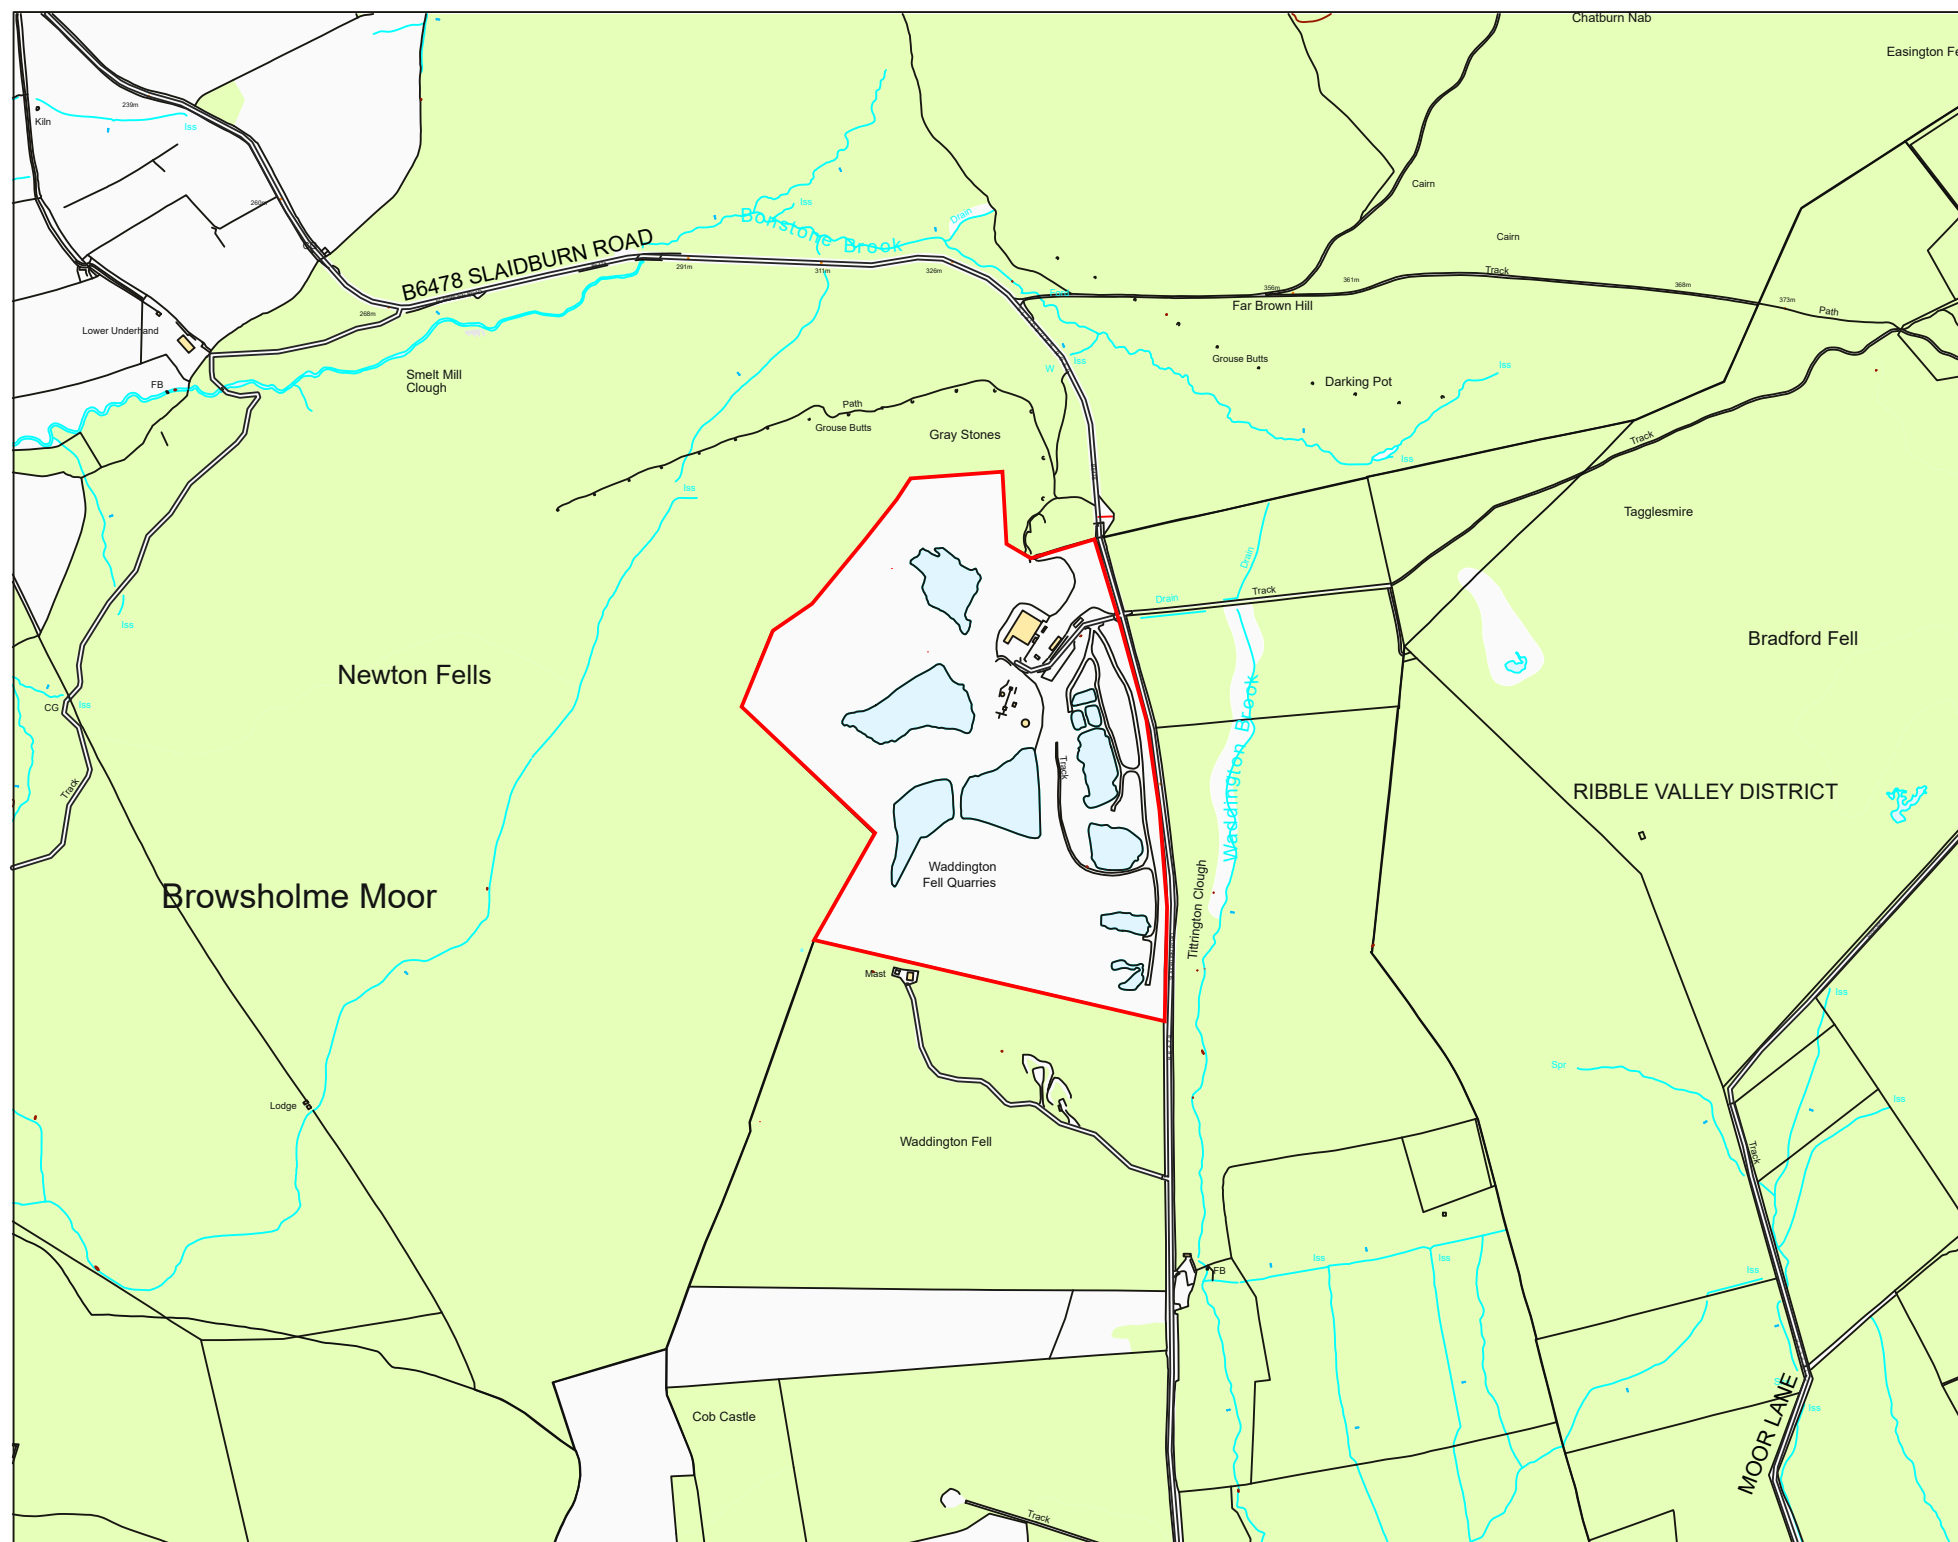

Notes:

Drawn by:	MS
Checked by:	CH
Approved by:	CH

The Mineral Planning Group Ltd.
The Rowan Suite
Oakdene House
Cottingley Business Park
Bingley, West Yorkshire
BD16 1PE
Tel: 01274 884599
headoffice@mpgyorks.co.uk
www.mpgyorks.co.uk



Scale:
1:10000 @ A3

Client:
Armstrongs Aggregates Ltd.

Site:
Waddington Fell

Drawing Number:
200/19 - 1

Rev:
1.2

Date:
30/11/2020