





FIGURE 1

Legend

- Boundary
- Target notes
- Ponds
- A31 - Scattered broad-leaved tree
- J14 - Introduced shrub
- ✕ A22 - Scattered scrub
- G2 - Running water
- J24 - Fence
- J25 - Wall
- A132 - Plantation mixed woodland
- B22 - Semi-improved neutral grassland
- B5 - Marsh/marshy grassland
- C11 - Continuous bracken
- D11 - Acid dry dwarf shrub heath
- D2 - Wet dwarf shrub heath
- E21 - Acid/neutral flush
- F22 - Inundation vegetation
- G1 - Standing water
- I141 - Acid/neutral other exposure
- I21 - Quarry
- I22 - Spoil
- J13 - Dense/continuous ephemeral/short perennial
- J14 - Introduced shrub
- J36 - Building
- J5 - Other habitat

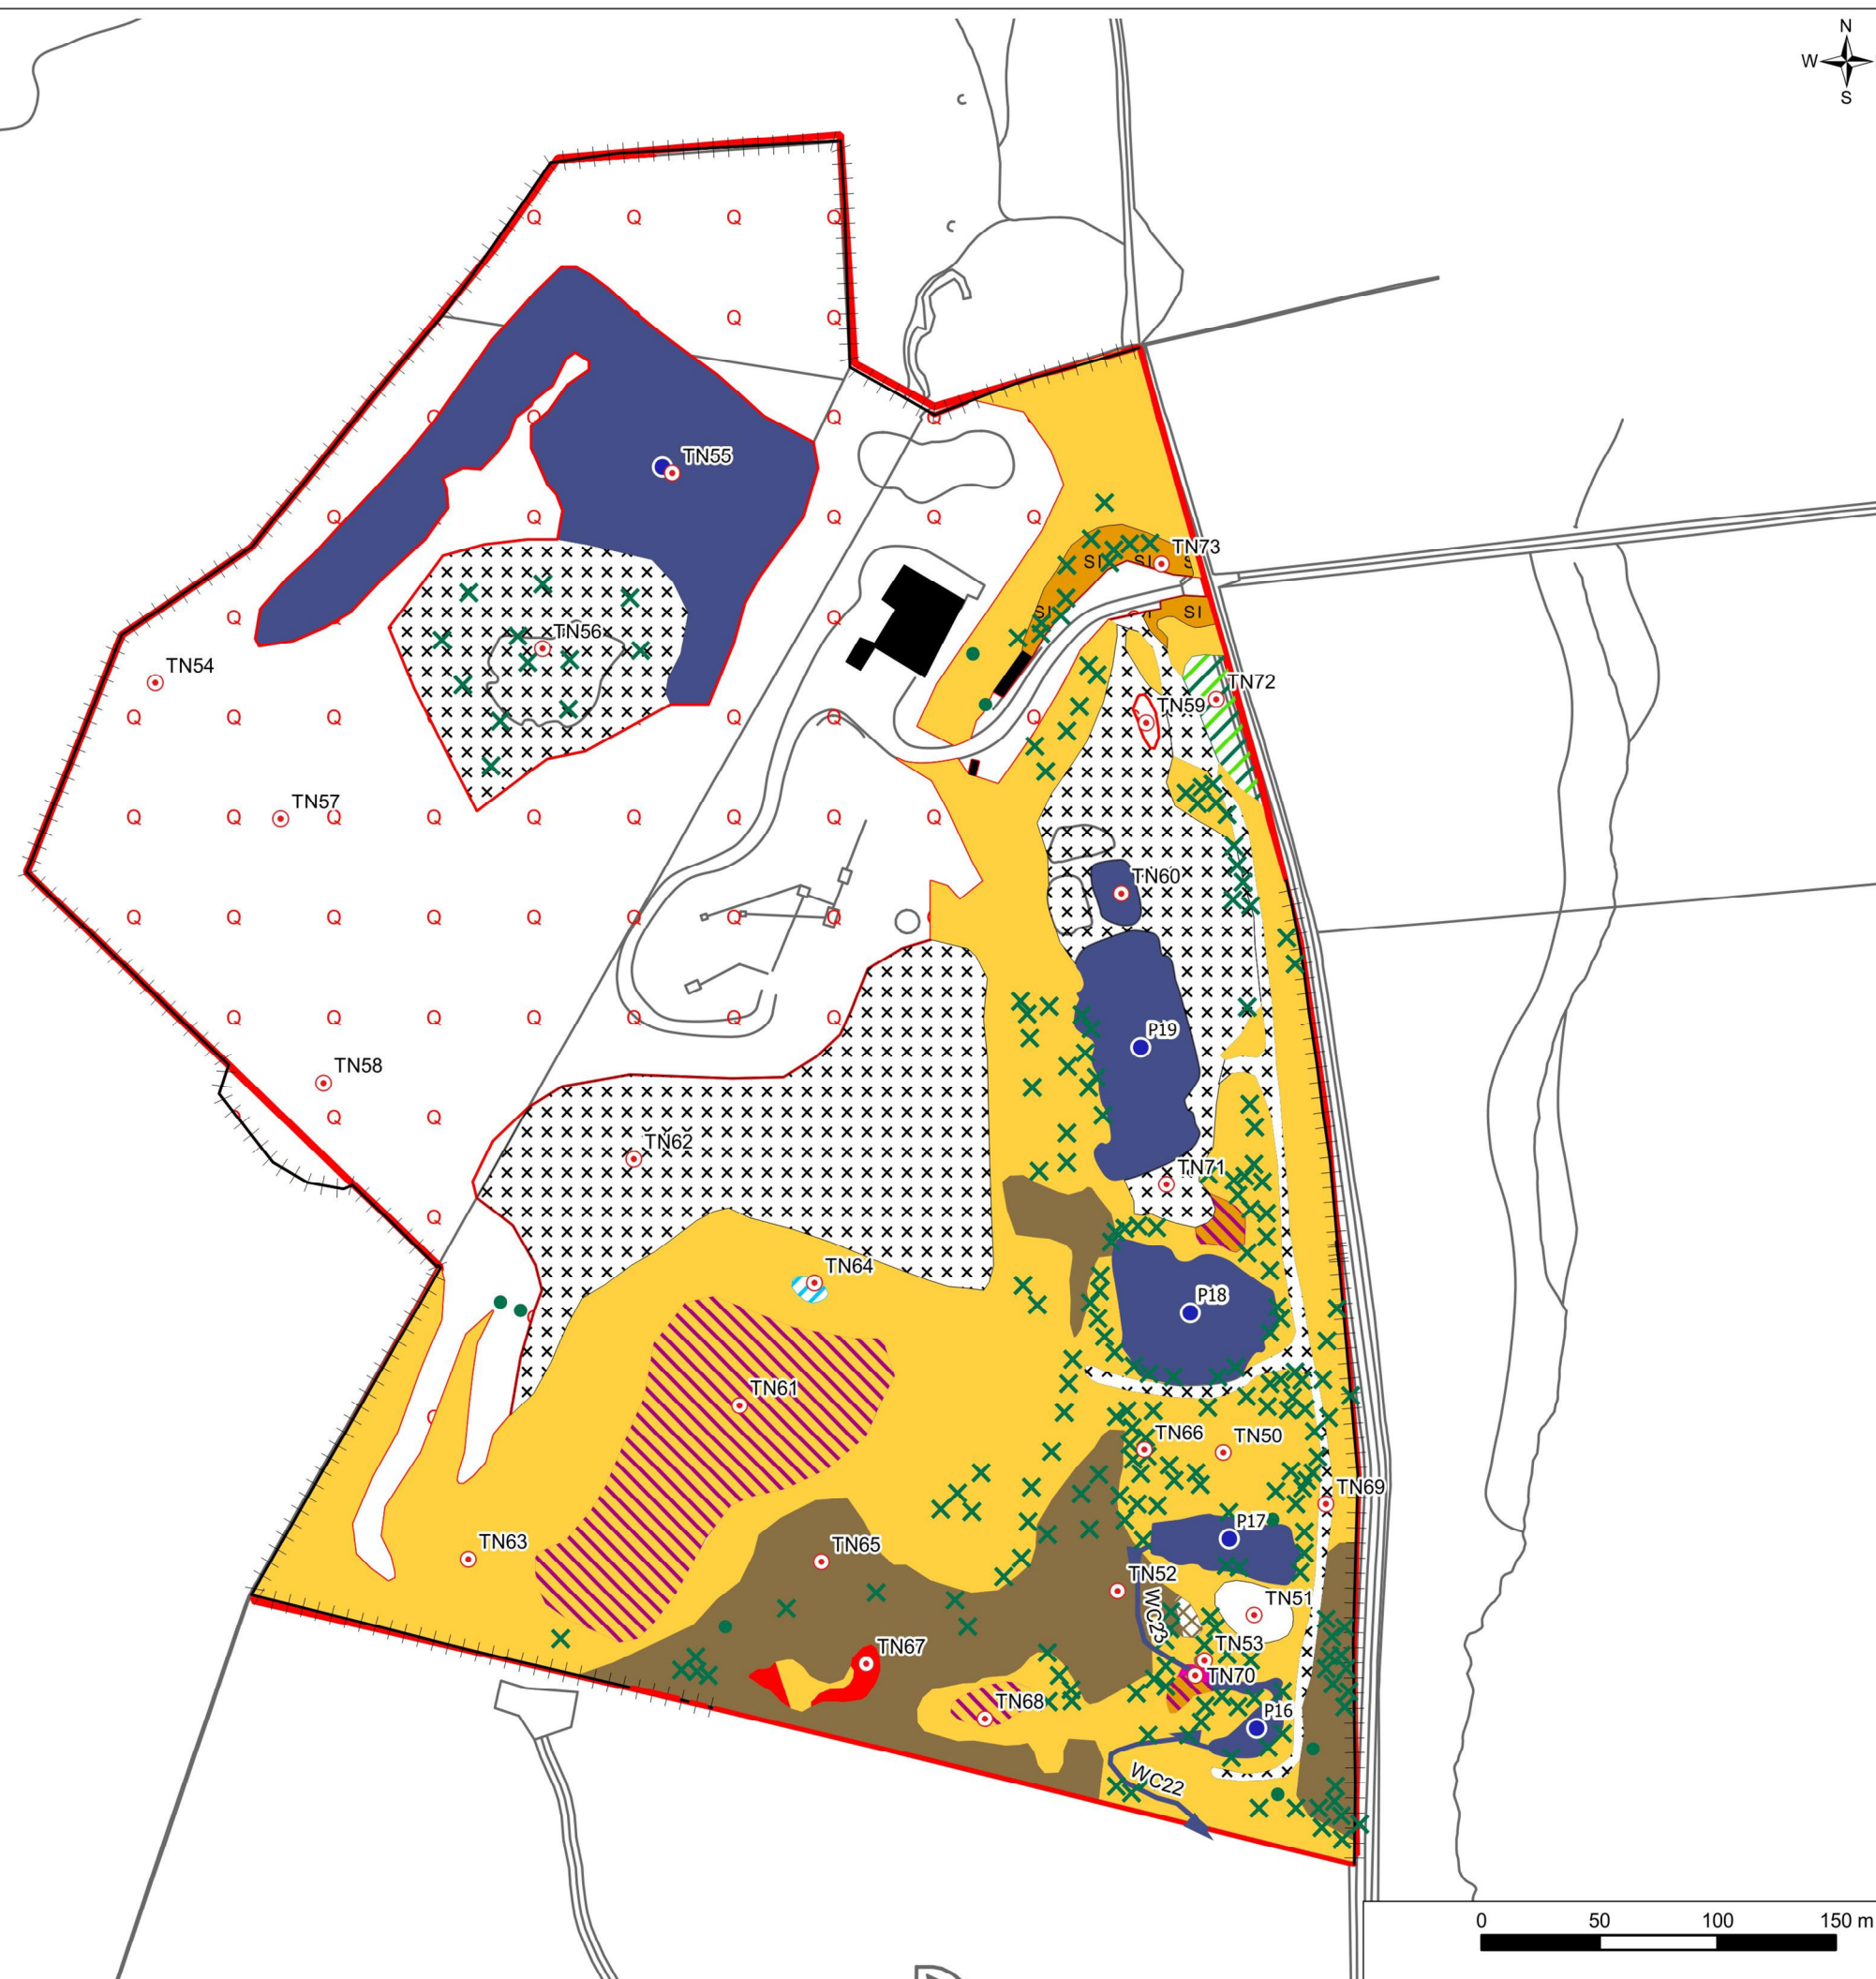

CONFIDENTIAL

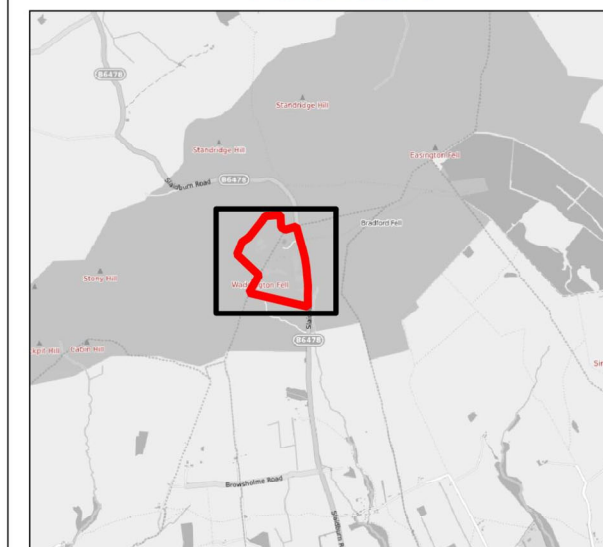

0	JAN 21	Initial Issue	LB	EL	LB	EL
Rev.	Date	Purpose of revision	Drawn	Check'd	Rev'd	Appr'd
Client						
Project						
WADDINGTON QUARRY						
Drawing Title						
PHASE 1 HABITAT SURVEY						
Drawing Status						
DRAFT						
Scale @ A3			1:3,000		DO NOT SCALE	
Client No.						
Drawing No.						
Waddington Quarry Phase 1 Plan Figure 1						
This drawing is not to be used in whole in or part other than for the intended purpose and project as defined on this drawing. Refer to the contract for full terms and conditions.						

This data is based upon and/or reproduced from the OS map on behalf of United Utilities with the permission of the Controller of Her Majesty's Stationary Office. © Crown Copyright. Unauthorised reproduction infringes Crown Copyright and may lead to prosecution.

