


**Tussock seed mix (Redi Rock area)**  
 Mix: EM10 - Tussock Mixture  
 Supplier: Emorsgate Seeds, www.wildseed.co.uk  
 Sowing Rate: 4g/m<sup>2</sup>  
 To include area between the flood wall (west-side) and the top of the Redi-Rock blockwork revetment, and each Redi-Rock planting unit. Contractor to allow for supply of 195mm depth subsoil within each Redi-Rock planting unit.

%	Species	Common name
<b>Wildflowers</b>		
0.3	Arctium minus	Lesser Burdock
2	Centaurea nigra	Common Knapweed
2.2	Centaurea scabiosa	Greater Knapweed
2.6	Daucus carota	Wild Carrot
2	Dipsacus fulvonum	Wild Teasel
0.6	Filipendula ulmaria	Meadowsweet
1.6	Galium album - (Galium mollugo)	Hedge Bedstraw
1	Geranium pratense	Meadow Crane's-bill
2	Leucanthemum vulgare	Oxeye Daisy - (Moon Daisy)
1	Pastinaca sativa	Wild Parsnip
0.2	Pimpinella major	Greater Burnet-saxifrage
1	Prunella vulgaris	Selfheal
1	Silene dioica	Red Campion
1	Silene vulgaris	Bladder Campion
0.5	Torilis japonica	Upright Hedge-parsley
1	Vicia cracca	Tufted Vetch
20		
<b>Grasses</b>		
2	Alopecurus pratensis	Meadow Foxtail (w)
16	Cynosurus cristatus	Crested Dogtail
16	Dactylis glomerata	Cocksfoot (w)
4	Deschampsia cespitosa	Tufted Hair-grass (w)
24	Festuca rubra	Strong-creeping Red-fescue
2	Holcus lanatus	Yorkshire Fog
10	Schedonorus arundinaceus - (Festuca arundinacea)	Tall Fescue (w)
6	Schedonorus pratensis (Festuca pratensis)	Meadow Fescue

**Pre-planted Coir Roll (to base of Redi-Rock blockwork revetment)**  
 Coir Roll with Pre-planted standard mix.  
 Size: 300mm diameter x 3.0m length. Fixed to stakes approx. 1.2m long x 65mm average dia. At 0.8m centres, using 70mm diameter quarter cut chestnut stakes. Fibre Rolls shall be fastened end to end with 5mm dia. coir yarn.  
 Supplier: Salix River & Wetland Services Ltd, tel 0370 350 1851. www.salixr.com or similar approved.

Species	Common name
Phalaris arundinacea	Canary Grass
Carex acutiformis	Lesser Pond Sedge
Iris pseudocorus	Yellow Flag Iris
Lythrum salicaria	Purple Loosestrife
Juncus effusus	Soft Rush

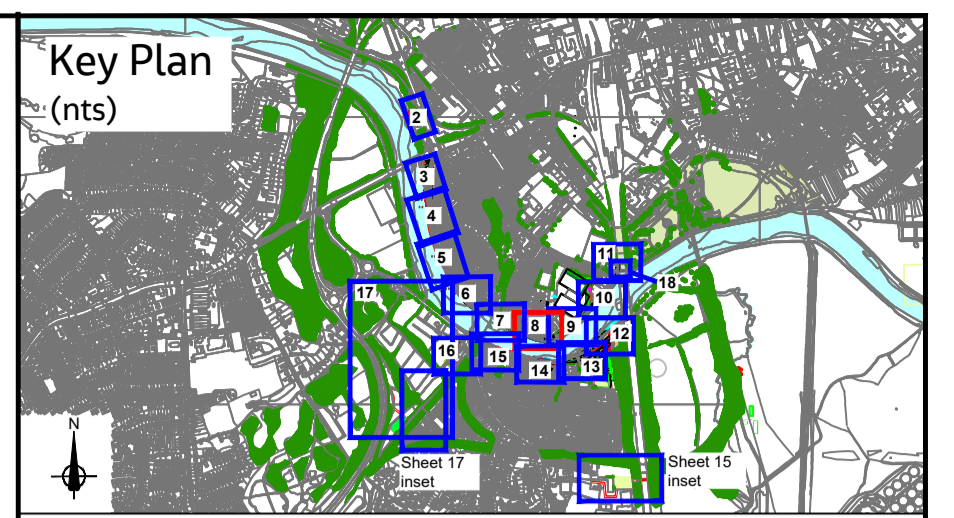

- Key**
- Main river
  - Existing vegetation (trees and shrubs subject to topographical survey)
  - Amenity grassland
  - Preston Guild Wheel (walking and cycle route)
  - Ribble Way Long Distance Path
  - National Cycle Route
  - Public Rights of Way

- Proposed**
- Works area - replacement flood wall, embankment etc.
  - Tree and vegetation removal
  - Replacement flood wall
  - Replacement flood wall with glass panel
  - Redi-Rock
  - Flood gate
  - Shrub planting
  - Amenity grassland
  - Bench - Magellan Stainless Steel Seat (GF5001) 1800mm long, below ground fixing, arm rests (GF503). Goosefoot Street Furniture Ltd, or similar approved.
  - Litter bin - Broxap Derby Standard Litter Bin (C03) (BX45G 2550), pyramid top, external concrete plinth, anti graffiti coating, Anthracite Grey RAL 7016 with PCC logo. Supplier: Broxap (tel. 01782 564411) or similar approved.
  - Pre-planted coir roll to base of Redi-Rock (approx. 239m long from the Cadent Gas pipe bridge to Miller Gardens Apartments)
  - Opportunity for artwork installation (by others not part of the work)

**Notes:**  
 Refer to sheet 20 for notes applicable to the scheme.

Rev	Rev. Date	Purpose of revision	Orig	Check'd	Rev'd	Appr'd
C04	04.10.2021	FOR CONSTRUCTION, PCC comments	AR	MJ	MJ	JF
C03	08.07.2021	FOR CONSTRUCTION	AR	KR	KR	MW
P02	21.05.2021	WORKING DRAFT, EA COMMENTS	AR	KR	KR	MW
P01	30.11.2020	PRELIMINARY	AR	KR	KR	

**SAFETY, HEALTH AND ENVIRONMENTAL INFORMATION**

In addition to the hazards/risks normally associated with the type of work detailed on this drawing, note the following

**CONSTRUCTION**

- 1 Chartered and unchartered services
- 2 Working close to the river, and tidal variance in water level
- 3 Working in close to live carriageway
- 4 Working close to public footways and cycleways and potential interaction with the public
- 5 Chalarra disease (ash die back)

**MAINTENANCE / CLEANING**

- 1 Working close to the river and tidal variance in water level
- 2 Working close to live carriageway
- 3 Working close to public footways and cycleways and potential interaction with the public
- 4 Chalarra disease (ash die back)


**DEMOLITION / DECOMMISSIONING**

- 1 Chartered and unchartered services
- 2 Working close to the river and tidal variance in water level
- 3 Working close to live carriageway
- 4 Working close to public footways and cycleways and potential interaction with the public
- 5 Chalarra disease (ash die back)

It is assumed that all works will be carried out by a competent contractor working, where appropriate, to an approved method statement

Tussock Seed Mix Plot T7.1 cont'd Area 1570m<sup>2</sup>

Pre-planted coir roll Plot CR7.1 cont'd Length 239m

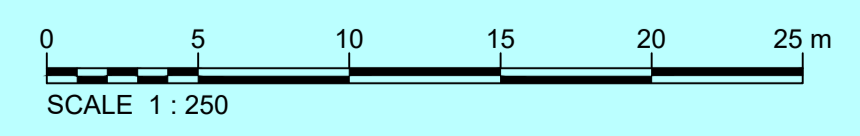

**European Union**  
 European Regional Development Fund

In partnership with

**Lancashire** County Council

**Jacobs**

Project: **Preston & South Ribble Flood Risk Management Scheme**

Drawing title: **LANDSCAPE PROPOSALS PLANTING PLAN SHEET 8 OF 21 - RIVERSIDE**

Drawing status: **A5 - Authorised and accepted Stage 5** Suitability: **A5**

Scale: 1:250@ A1, 1:500 @ A3 DO NOT SCALE

Jacobs No. B550B008 Rev. C04

Client No. ENV000009C

Drawing number: **ENV000009C-JAC-ZZ-ZZ-DR-L0020**

This map is reproduced from Ordnance Survey material with the permission of Ordnance Survey on behalf of Her Majesty's Stationery Office © Crown copyright. Unauthorised reproduction infringes Crown copyright and may lead to prosecution or civil proceedings. Environment Agency (2020)100026380