

Plant Schedules for Sheet 9

Tree Planting								
Species	Common Name	Abbreviation	Form	Girth	Height	Root Condition	Total	
Alnus glutinosa	Alder	Ag	Heavy standard	12-14cm	3.5-4.25m	Bare root	8	
Populus tremula	Aspen	Pa	Heavy standard	12-14cm	3.5-4.25m	Bare root	6	
Total							14	

- #### SAFETY, HEALTH AND ENVIRONMENTAL INFORMATION
- In addition to the hazards/risks normally associated with the type of work detailed on this drawing, note the following
- #### CONSTRUCTION
- 1 Chartered and unchartered services
 - 2 Working close to the river, and tidal variance in water level
 - 3 Working in close to live carriageway
 - 4 Working close to public footways and cycleways and potential interaction with the public
 - 5 Chalarra disease (ash die back)
- #### MAINTENANCE / CLEANING
- 1 Working close to the river and tidal variance in water level
 - 2 Working close to live carriageway
 - 3 Working close to public footways and cycleways and potential interaction with the public
 - 4 Chalarra disease (ash die back)
- #### DEMOLITION / DECOMMISSIONING
- 1 Chartered and unchartered services
 - 2 Working close to the river and tidal variance in water level
 - 3 Working close to live carriageway
 - 4 Working close to public footways and cycleways and potential interaction with the public
 - 5 Chalarra disease (ash die back)
- It is assumed that all works will be carried out by a competent contractor working, where appropriate, to an approved method statement

Refer to drawing ENV000009C-JAC-ZZ-ZZ-DR-L0022 for reinstatement proposals within the BAC/EE Preston and Sport Association grounds

BAC/EE Preston Social and Sports Association

Paladin fencing 2.5m high

All existing trees along river bank to be retained

Amenity grassland Plot G9.1 Area 603m²

Amenity grassland Plot G9.2 Area 855m²

Amenity grassland Plot G9.4 Area 195m²

Notes:
Refer to Sheet 20 for notes applicable to the scheme
Refer to Sheet 8 for Tussock seed mix (Redi Rock area).

Amenity grassland (grass seed mix for general areas and making good)

Mix: EG22C - Strong lawn grass mixture with clover
Supplier: Emorsgate Seeds, www.wildseed.co.uk or similar approved
Sowing Rate: 25g/m²

%	Species	Common name
2.375	Agrostis capillaris	Common Bent
2.375	Agrostis castellana	Highland Bent
47.5	Festuca rubra	Slender-creeping Red-fescue
23.75	Lolium perenne	Perennial Ryegrass
19	Poa pratensis	Smooth-stalked Meadow-grass
5	Trifolium repens	Small Leaved White Clover
		Length: 32m 17m

Native hedge planting

Double staggered row planted at 4 plants per m length. All 1+1 bare-root transplants, 60-80cm.


Species	Form	Age	Height	Root condition	Habit	Density (no./m ²)	%	Plot 9.3	Plot 9.4	Total
Ligustrum vulgare	Transplant	1+1	60-80cm	Bare root	Bushy	4	35	45	24	69
Cornus sanguinea	Transplant	1+1	60-80cm	Bare root	Bushy	4	30	38	21	59
Corylus avellana	Transplant	1+1	60-80cm	Bare root	Bushy	4	30	38	21	59
Prunus spinosa	Transplant	1+1	60-80cm	Bare root	Bushy	4	5	7	4	11
							100			198

Miller Gardens ornamental planting

Species	Form	Pot vol	Height	Type	Habit	No. of breaks / buds	Area (m ²):		Total	
							Density (no./m ²)	Plot 9.1		Plot 9.2
Cistus x hybridus	Shrub	3L	30-40cm	CG	Bushy	1	4	4	5	9
Cornus sanguinea 'Winter Flame'	Shrub	3L	30-40cm	CG	Bushy	1	3	9	3	12
Euonymus fortunei 'Silver Queen'	Shrub	3L	20-30cm	CG	Bushy	1	4	-	5	5
Mahonia aquifolium 'Apollo'	Shrub	3L	20-30cm	CG	Bushy	1	3	12	-	12
Philadelphus 'Belle Etoile'	Shrub	3L	40-60cm	CG	Bushy	1	3	7	7	14
Potentilla davurica 'Abbotswood'	Shrub	3L	20-30cm	CG	Bushy	1	3	5	3	8
Spiraea japonica 'Darts Red'	Shrub	2L	20-30cm	CG	Bushy	1	3	8	-	8
Perennials and grasses								Total		68
Species	Form	Pot vol	Height	Type	Habit	No. of buds	Density (no./m ²)	Plot 9.1	Plot 9.2	Total
Bergenia 'Bressingham Ruby'	Perennial	2L	20-30cm	CG	-	4	5	11	6	17
Bergenia 'Silberlicht'	Perennial	2L	20-30cm	CG	-	4	5	-	3	3
Festuca amethystina	Grass	2L	20-30cm	CG	-	4	6	4	7	11
Stachys byzantina	Perennial	2L	20-30cm	CG	-	4	6	5	5	10
								Total		41

Plot 9.4 - Native hedge planting (to be maintained as a low hedge)

24no. Ligustrum vulgare
21no. Cornus sanguinea
21no. Corylus avellana
4no. Prunus spinosa

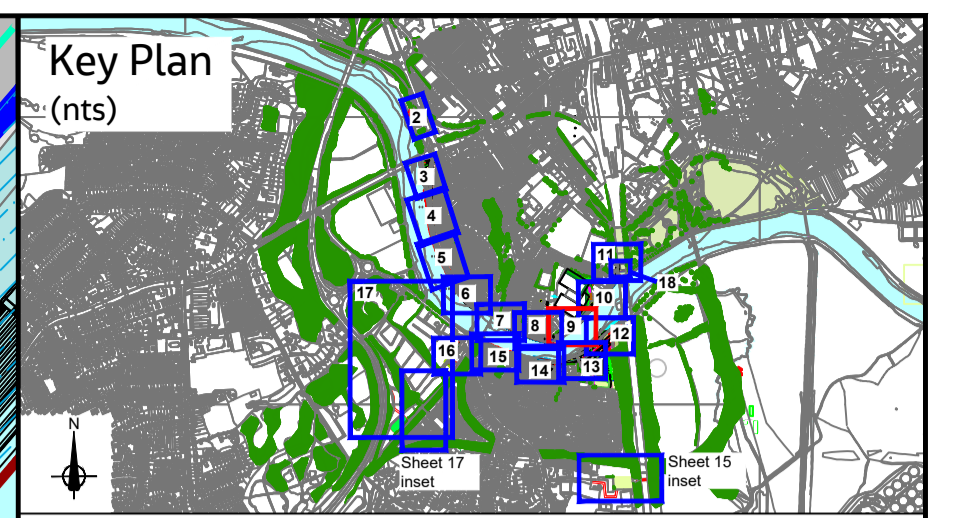

- #### Key
- Main river
 - Existing vegetation (trees and shrubs subject to topographical survey)
 - Amenity grassland
 - Preston Guild Wheel (walking and cycle route)
 - Ribble Way Long Distance Path
 - National Cycle Route
 - Public Rights of Way

- #### Proposed
- Works area - replacement flood wall, embankment etc.
 - Tree and vegetation removal
 - Replacement flood wall
 - Replacement flood wall with glass panel
 - Redi-Rock
 - Flood gate
 - Paladin fence 2.5m high, green. Supplier: CLD Fencing Systems or similar approved
 - Tarmac surfacing
 - Tree planting
 - Shrub and perennial planting
 - Hedge planting
 - Amenity grassland
 - Bench
 - Bollard
 - Pre-planted coir roll to base of Redi-Rock (approx. 240m long from the Cadent Gas pipe bridge to Miller Gardens Apartments)

Rev	Rev. Date	Purpose of revision	Orig	Check'd	Rev'd	Apprv'd
C04	04.10.2021	FOR CONSTRUCTION	AR	MJ	MJ	JF
C03	08.07.2021	FOR CONSTRUCTION	AR	KR	KR	MW
P02	21.05.2021	WORKING DRAFT, EA COMMENTS	AR	KR	KR	MW
P01	30.11.2020	PRELIMINARY	AR	KR	KR	

European Union
European Regional Development Fund

In partnership with
Lancashire County Council
North West Regional Flood & Coastal Committee

Environment Agency
Jacobs

Project: Preston & South Ribble Flood Risk Management Scheme

Drawing title: LANDSCAPE PROPOSALS PLANTING PLAN SHEET 9 OF 21 - RIVERSIDE

Drawing status: A5 - Authorised and accepted Stage 5
Suitability: A5

Scale: 1:250 @ A1, 1:500 @ A3
DO NOT SCALE

Jacobs No. B550B008
Client No. ENV000009C
Drawing number: ENV000009C

ENV000009C-JAC-ZZ-ZZ-DR-L0021

© Copyright 2021 Jacobs UK Limited. The concepts and information contained in this document are the property of Jacobs. Use or copying of this document in whole or in part without the written permission of Jacobs constitutes an infringement of copyright. This drawing has been prepared on behalf of, and for the exclusive use of, the Client. Jacobs accepts no liability for responsibility whatsoever for, or in respect of, any use of, or reliance upon, this drawing by any third party.

This map is reproduced from Ordnance Survey material with the permission of Ordnance Survey on behalf of Her Majesty's Stationery Office © Crown copyright. Unauthorised reproduction infringes Crown copyright and may lead to prosecution or civil proceedings. Environment Agency (2020)100026380