


1 Plan 1
SCALE 1:200

KEY PLAN

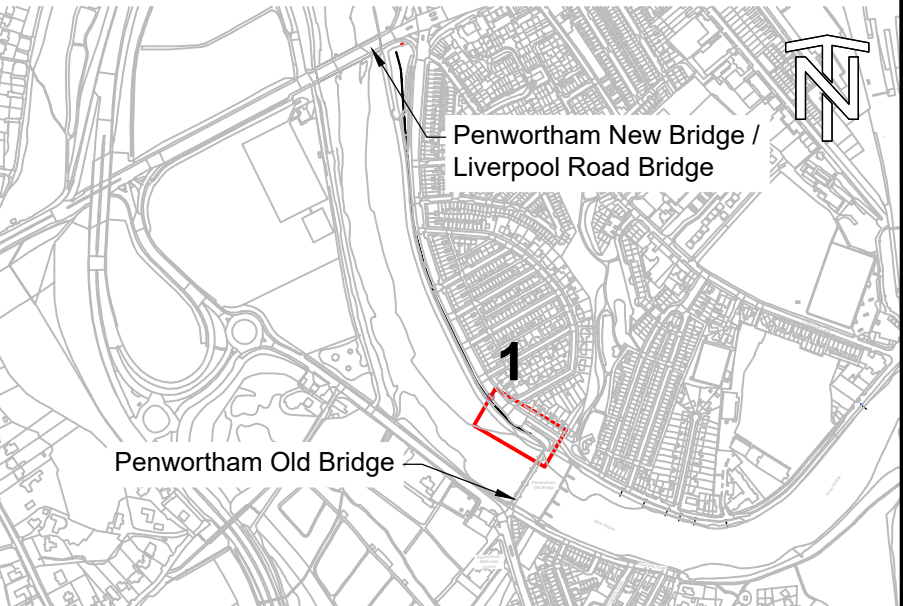

GENERAL NOTES

REFERENCES

LEGEND

- DEFENCE ALIGNMENT
- WORKS AREA BOUNDARY
- INDIVIDUAL TREES
- CATEGORY B CANOPY
- CATEGORY C CANOPY
- ROOT PROTECTION AREA
- FENCING
- CONSTRUCTION ACCESS (CA) POINTS

CO2.1	2022-03-09	For Construction	AR	JW	SK	NP
CO1	2021-11-25	For Construction	TK	SK	SK	NP
Rev	Rev. Date	Purpose of revision	Orig	Check'd	Rev'd	Apprv'd



Project Preston & South Ribble
Flood Risk Management Scheme

Drawing title Area 1A

Tree Protection Measures
Sheet 3 of 3

Drawing status A5 - Published Stage Gate 5 Suitability A5

Scale 1:200 @ A1 DO NOT SCALE

Jacobs No. B550B008 Rev

Client No. ENV000009C C02.1

Drawing number ENV000009C-JAC-ZZ-41A-DR-EN-0003



This map is reproduced from Ordnance Survey material with the permission of Ordnance Survey on behalf of Her Majesty's Stationery Office. © Crown copyright. Unauthorised reproduction infringes Crown copyright and may lead to prosecution or civil proceedings. Environment Agency (2020)100026380

© Copyright 2022 Jacobs U.K. Limited. The concepts and information contained in this document are the property of Jacobs. Use or copying of this document in whole or in part without the written permission of Jacobs constitutes an infringement of copyright. Limitation: This drawing has been prepared on behalf of, and for the exclusive use of Jacobs' Client, and is subject to, and issued in accordance with, the provisions of the contract between Jacobs and the Client. Jacobs accepts no liability or responsibility whatsoever for, or in respect of, any use of, or reliance upon, this drawing by any third party.