



1 Plan 1  
SCALE 1:200

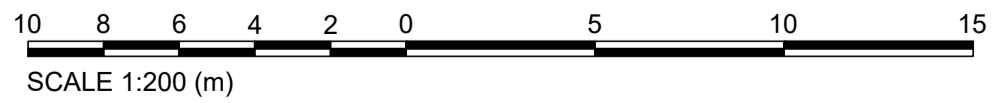

2 Plan 2  
SCALE 1:200



KEY PLAN

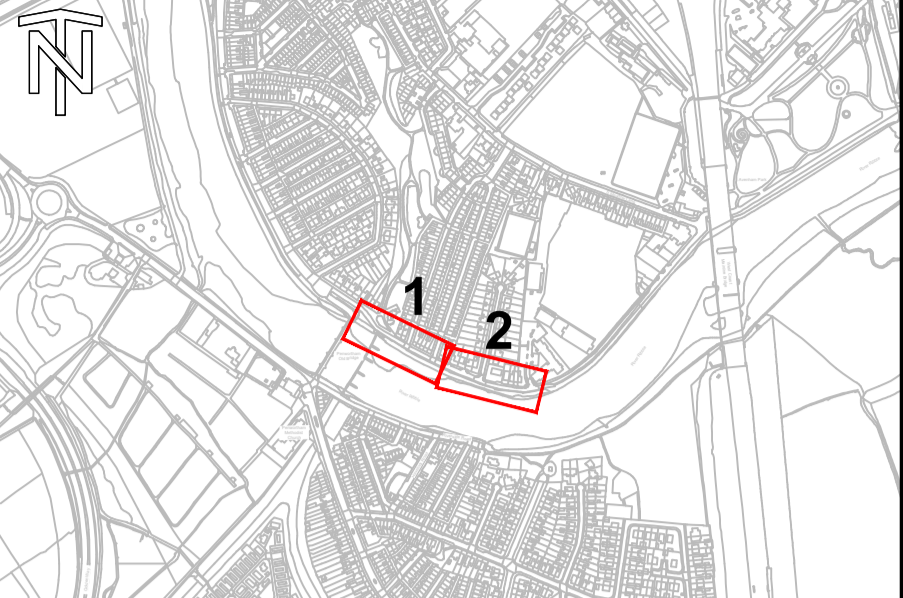

GENERAL NOTES

1. ALL DIMENSIONS ARE IN MILLIMETRES UNLESS NOTED OTHERWISE.
2. ALL LEVELS ARE IN METRES ABOVE ORDNANCE DATUM.

LEGEND

- DEFENCE ALIGNMENT
- WORKS AREA BOUNDARY
- INDIVIDUAL TREES
- CATEGORY B CANOPY
- CATEGORY C CANOPY
- ROOT PROTECTION AREA

Rev	Rev. Date	Purpose of revision	Orig	Check'd	Rev'd	Appr'd
C01	2021-11-25	For Construction	TK	SK	SK	NP



Project: Preston & South Ribble Flood Risk Management Scheme

Drawing title: Area 1B Tree Protection Measures Sheet 1 of 4

Drawing status: A5 - Authorised and accepted Stage 5 Suitability: A5

Scale: 1:200 @ A1 DO NOT SCALE

Jacobs No.: B550B008 Rev: C01

Client No.: ENV000009C

Drawing number: ENV000009C-JAC-ZZ-41B-DR-EN-0001

This map is reproduced from Ordnance Survey material with the permission of Ordnance Survey on behalf of Her Majesty's Stationery Office. © Crown copyright. Unauthorised reproduction infringes Crown copyright and may lead to prosecution or civil proceedings. Environment Agency (2020)100026380

C:\pw\_workdir\weenvagency\legint\atrob\roberts\dms07420\ENV000009C-JAC-ZZ-41B-DR-EN-0001.dwg - 08/03/2022 09:42:31 - A1Frame - ALRoberts