

**GENERAL NOTES**

1. ALL DIMENSIONS ARE IN MILLIMETRES UNLESS NOTED OTHERWISE.
2. ALL LEVELS ARE IN METRES ABOVE ORDNANCE DATUM.

**LEGEND**

	DEFENCE ALIGNMENT
	WORKS AREA BOUNDARY
	INDIVIDUAL TREES
	CATEGORY B CANOPY
	CATEGORY C CANOPY
	ROOT PROTECTION AREA
	TREE/HEDGE REMOVAL

Rev	Rev. Date	Purpose of revision	Orig	Check'd	Rev'd	Appr'd
CO1	2021-11-25	For Construction	TK	SK	SK	NP




**Project**  
Preston & South Ribble  
Flood Risk Management Scheme

**Drawing title**  
Area 1B  
Tree Protection Measures  
Sheet 2 of 4

**Drawing status**  
A5 - Authorised and accepted Stage 5

**Scale**  
1:200 @ A1  
DO NOT SCALE


**Jacobs No.** B550B008  
**Client No.** ENV000009C  
**Drawing number** ENV000009C-JAC-ZZ-41B-DR-EN-0002

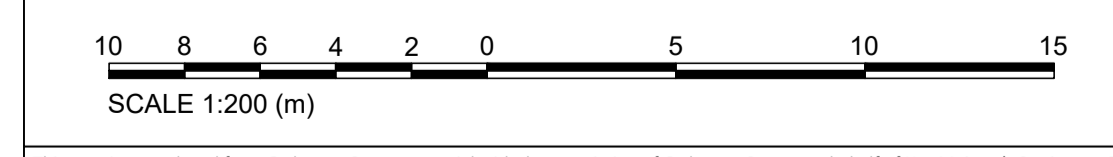

This map is reproduced from Ordnance Survey material with the permission of Ordnance Survey on behalf of Her Majesty's Stationery Office. © Crown copyright. Unauthorised reproduction infringes Crown copyright and may lead to prosecution or civil proceedings. Environment Agency (2020)100026380

C:\pw\_workdir\weenvagency\legint\_alroberts\dms07420\ENV000009C-JAC-ZZ-41B-DR-EN-0002.dwg - 08/03/2022 10:15:47 - A1Frame - ALRoberts

Go to drawing ENV000009C-JAC-ZZ-41B-DR-EN-0003

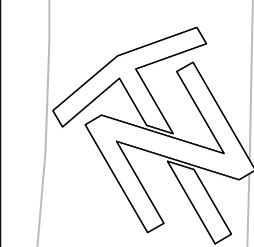

**1 Plan 1**  
SCALE 1:200

**2 Plan 2**  
SCALE 1:200