


GENERAL NOTES

1. ALL DIMENSIONS ARE IN MILLIMETRES UNLESS NOTED OTHERWISE.
2. ALL LEVELS ARE IN METRES ABOVE ORDNANCE DATUM.

LEGEND

	DEFENCE ALIGNMENT
	WORKS AREA BOUNDARY
	INDIVIDUAL TREES
	CATEGORY B CANOPY
	CATEGORY C CANOPY
	ROOT PROTECTION AREA

Rev	Rev. Date	Purpose of revision	Orig	Check'd	Rev'd	Apprv'd
C01	2021-11-25	For Construction		AR	JW	MS JF

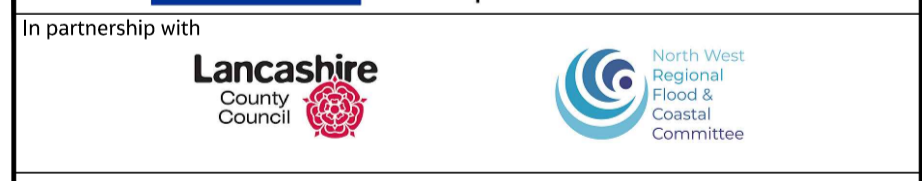

Project: Preston & South Ribble Flood Risk Management Scheme

Drawing title: Area 1B Tree Protection Measures 4 of 4


Drawing status: A5 - Authorised and accepted Stage 5 Suitability: A5

Scale: 1:200 @ A1 DO NOT SCALE
 Jacobs No.: B550B008
 Client No.: ENV0000009C Rev: C01

Drawing number: ENV0000009C-JAC-ZZ-ZZ-DR-EN-0004

© Copyright 2022 Jacobs U.K. Limited. The concepts and information contained in this document are the property of Jacobs. Use or copying of this document in whole or in part without the written permission of Jacobs constitutes an infringement of copyright. Limitation: This drawing has been prepared on behalf of, and for the exclusive use of, the Client. Jacobs accepts no liability or responsibility whatsoever for or in respect of, any use of, or reliance upon, this drawing by any third party.

1 Plan 1
SCALE 1:200

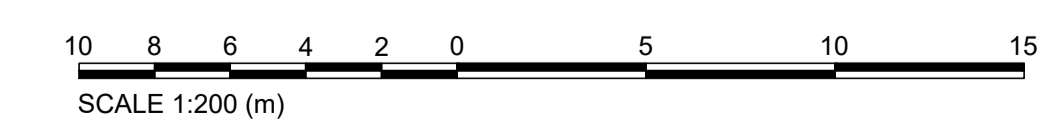

C:\pw_workdir\weenvagency\legint_alroberts\dms07420\ENV0000009C-JAC-ZZ-41B-DR-EN-0004.dwg - 14/03/2022 11:07:29 - A1Frame - ALRoberts