

SPORTS PITCH

CAR PARK

SOUTH MEADOW LANE

G86_J

T89_J

T90_J. Tree in park protected TPO

Remove hedge and metal fence

Retain

T87_J

T88_J

T85_J

T84_J


Remove to corner

T83_J

Plan
SCALE 1:200

Access point. Two gate panels and small tree to be removed

KEY PLAN

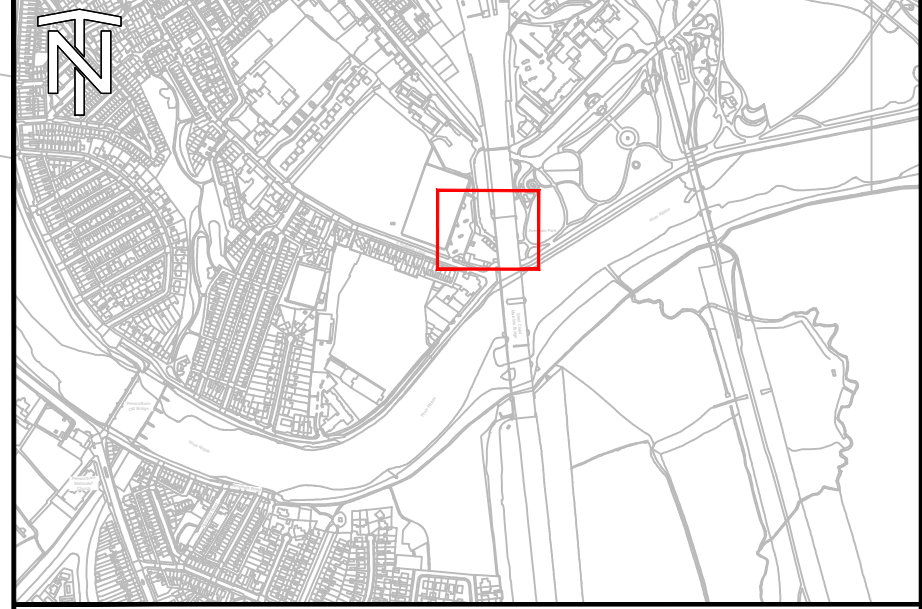


GENERAL NOTES

1. ALL DIMENSIONS ARE IN MILLIMETRES UNLESS NOTED OTHERWISE.
2. ALL LEVELS ARE IN METRES ABOVE ORDNANCE DATUM.

LEGEND

- DEFENCE ALIGNMENT
- WORKS AREA BOUNDARY
- INDIVIDUAL TREES
- CATEGORY B CANOPY
- CATEGORY C CANOPY
- ROOT PROTECTION AREA
- TREE/HEDGE REMOVAL
- FENCING
- CONSTRUCTION ACCESS (CA) POINTS

Rev	Rev. Date	Purpose of revision	Orig	Check'd	Rev'd	Apprv'd
C01	2022-03-03	For Construction	AR	JW	MS	JF

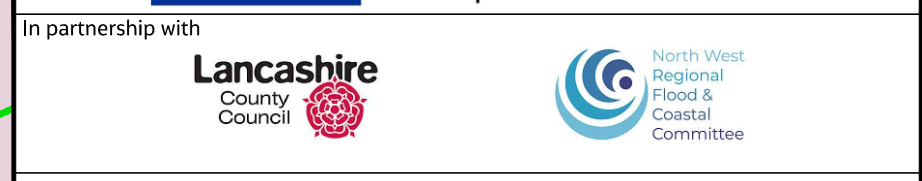

Project Preston & South Ribble Flood Risk Management Scheme

Drawing title Area 1C Tree Protection Measures

Drawing status A5 - Authorised and accepted Stage 5 Suitability A5

Scale 1:200 @ A1 DO NOT SCALE
Jacobs No. B550B008
Client No. ENV000009C Rev C01

Drawing number ENV000009C-JAC-ZZ-41C-DR-EN-0001



This map is reproduced from Ordnance Survey material with the permission of Ordnance Survey on behalf of Her Majesty's Stationery Office. © Crown copyright. Unauthorised reproduction infringes Crown copyright and may lead to prosecution or civil proceedings. Environment Agency (2020)100026380

C:\pw_workdir\weenvagency\legint\alroberts\dms07420\ENV000009C-JAC-ZZ-41C-DR-EN-0001.dwg - 08/03/2022 10:34:19 - A1Frame - ALRoberts